
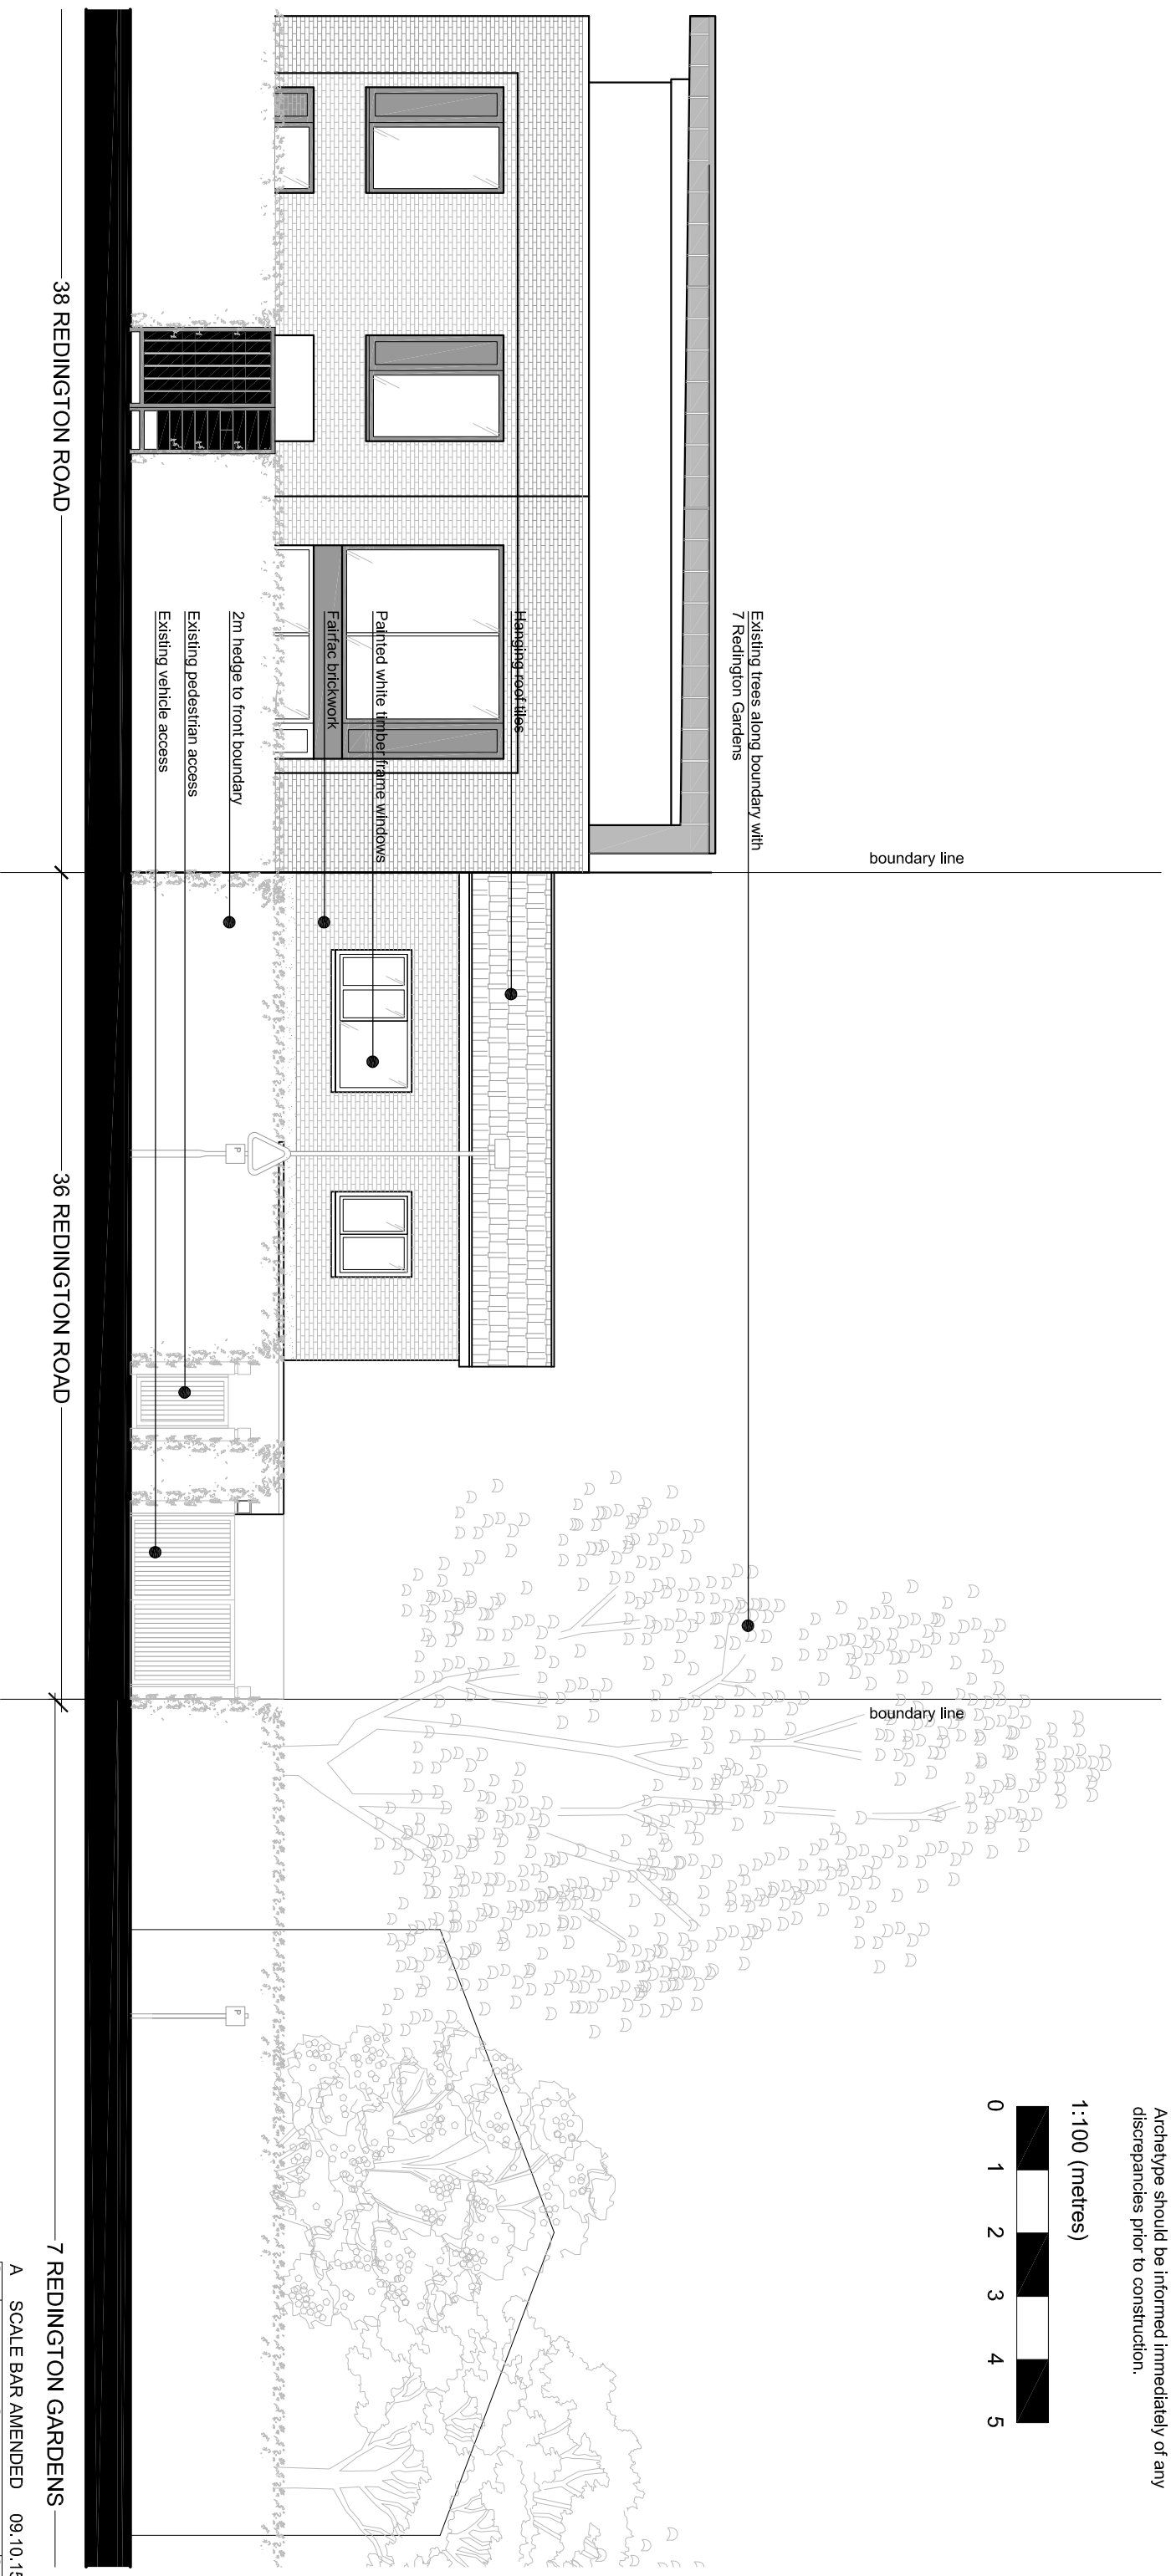


- NOTES:**
1. This drawing is a COPYRIGHT of Archetype.
  2. Do not scale the drawing, use figured dimensions only.
  3. All dimensions must be checked on site and Archetype should be informed immediately of any discrepancies prior to construction.

1:100 (metres)

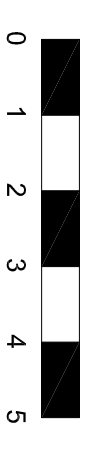

EXISTING REDINGTON ROAD STREET SCAPE

**Archetype**  
 Architects Planners Designers  
 121 Gloucester Place London W1U 6JY  
 Tel: 020 7486 3886 Fax: 020 7486 3888  
 Email: info@archetype.org.uk  
 Web: www.archetype.org.uk

Project:		36 REDINGTON ROAD	
		LONDON, N4 2ED	
Drawing Title: EXISTING ELEVATION			

Drawn: MS	Approval: JP	Scale: 1:100	Date: April, 15
Drawing No:	1048 (00) 03	Revision:	A
CAD Ref.			