



- NOTES:**
1. This drawing is a COPYRIGHT of Archetype.
 2. Do not scale the drawing, use figured dimensions only.
 3. All dimensions must be checked on site and Archetype should be informed immediately of any discrepancies prior to construction.
- 1:100 (metres)

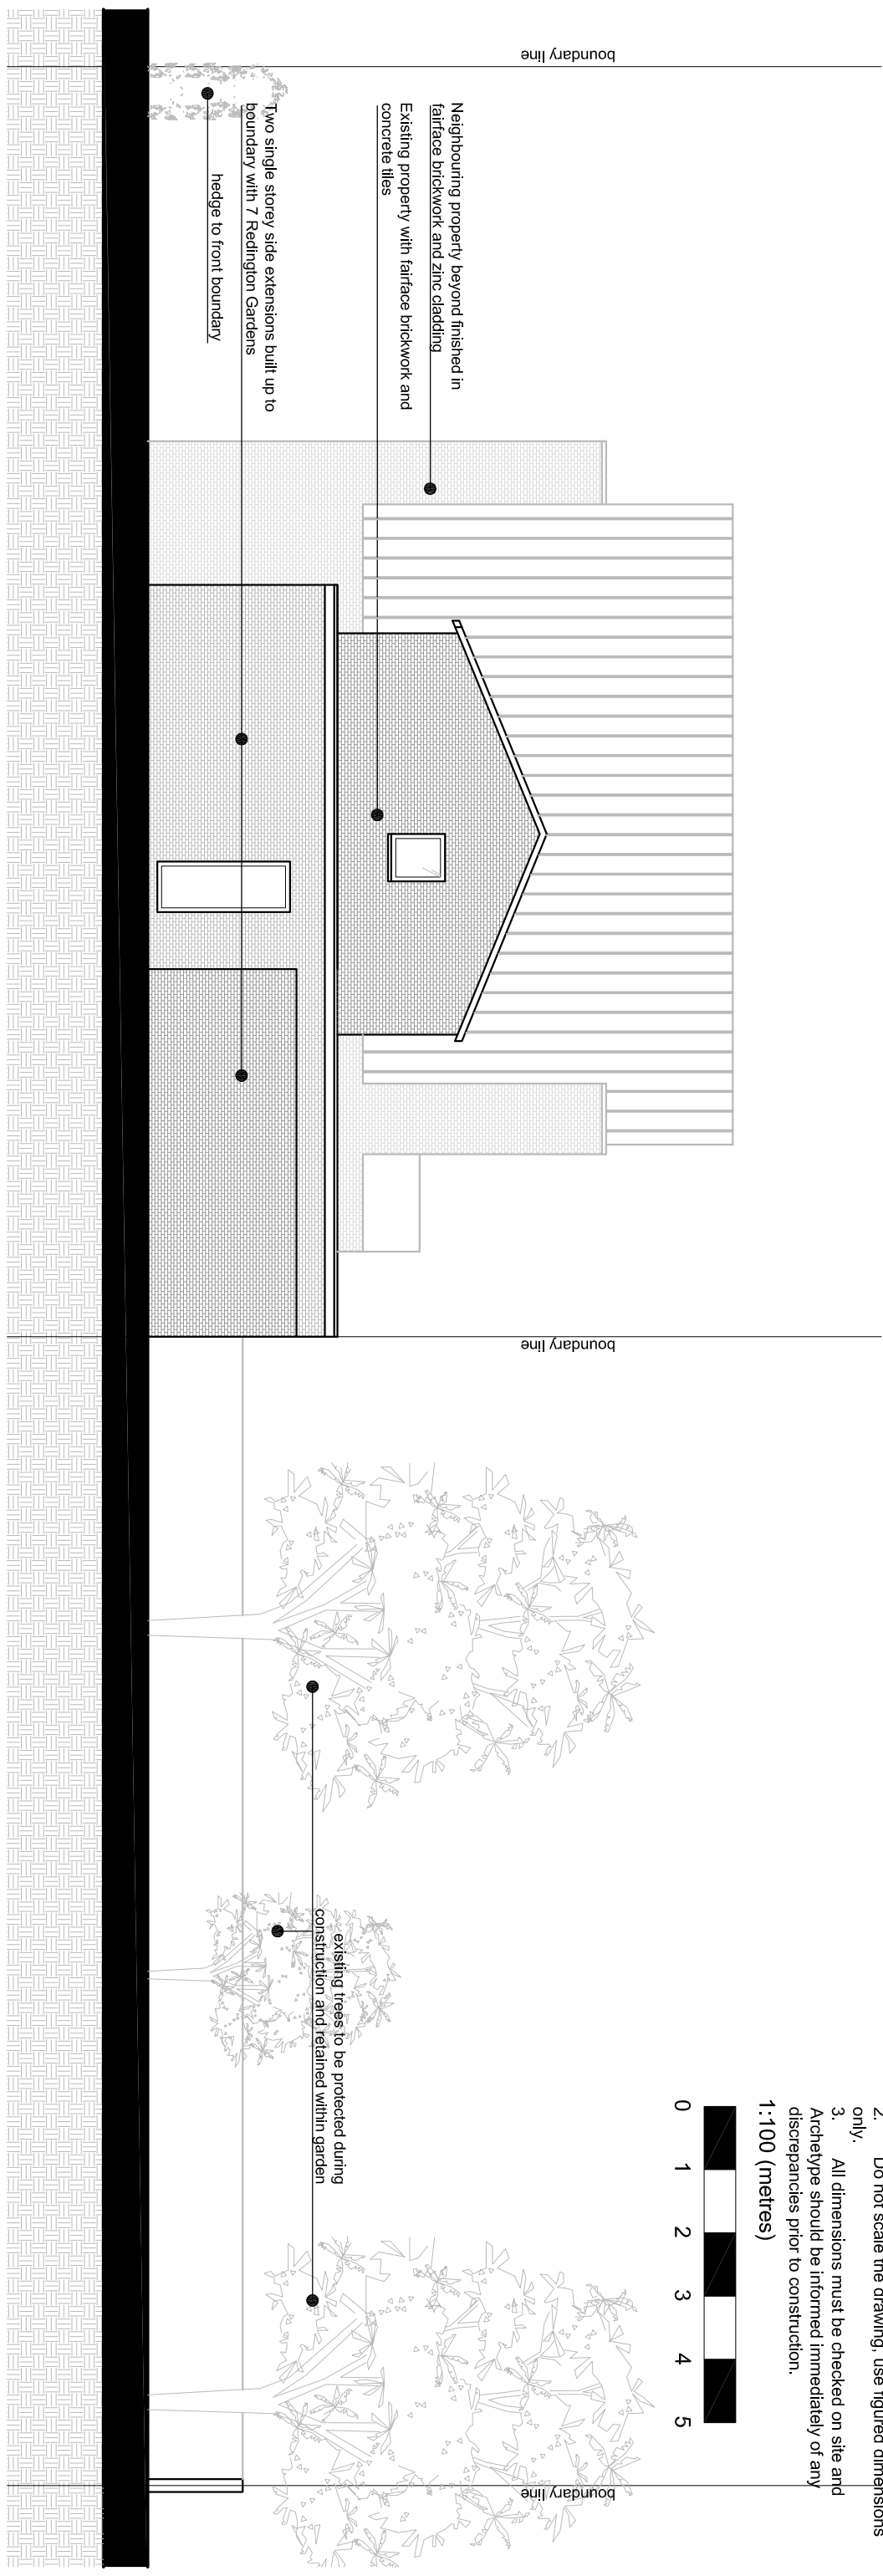

EXISTING SIDE ELEVATION

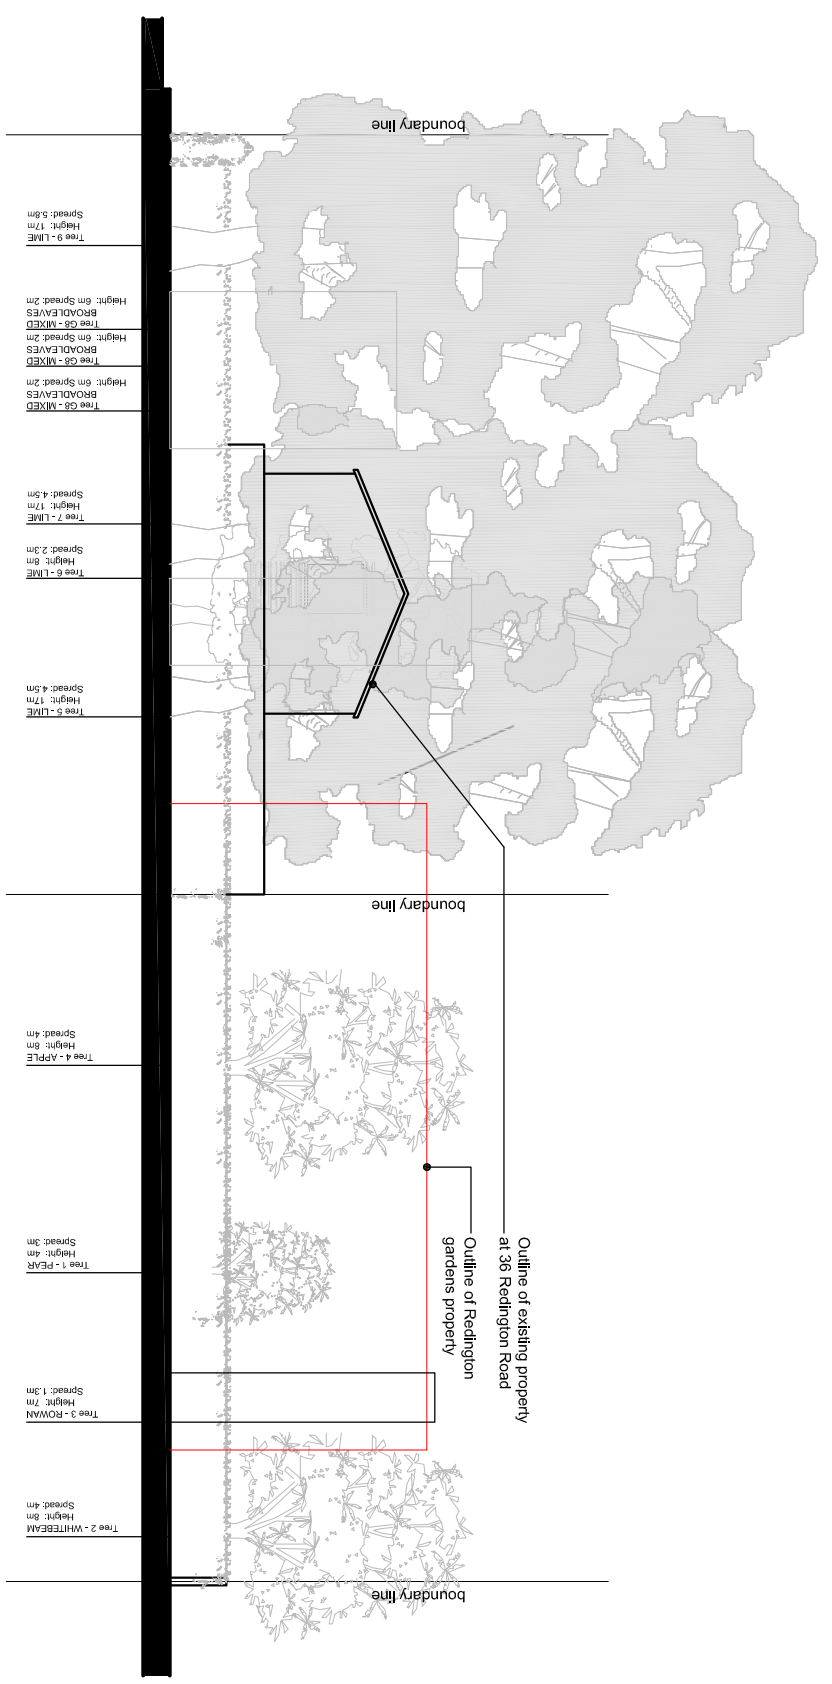

EXISTING VIEW FROM 7 REDINGTON ROAD 1:200

A SCALE BAR AMENDED 09.10.15

Revision	Description	Date
A	SCALE BAR AMENDED	09.10.15

Archetype
Architects Planners Designers

121 Colchester Place London W1U 6JY
Tel: 020 7486 3886 Fax: 020 7486 3888
Email: info@archetype.org.uk
Web: www.archetype.org.uk

Project: 36 REDINGTON ROAD
LONDON, N4 2ED

Drawing Title: EXISTING SIDE ELEVATION

Drawn: MS	Approved: MS	Scale: 1:100	Date: 24.V.15
Drawing No: 1048 (00) 04	Revision: A	CAD Ref.	