

**NOTES:**


1. This drawing is a COPYRIGHT of Archetype.
2. Do not scale the drawing, use figured dimensions only.
3. All dimensions must be checked on site and Archetype should be informed immediately of any discrepancies prior to construction.

1:500 (metres)




- 3+ Storey Building
- 2 Storey Building
- 1 Storey Building
- Buildings which make a positive contribution to the Area\*
- Lightwell

\* As noted from the Redington & Froggnal Conservation Area report

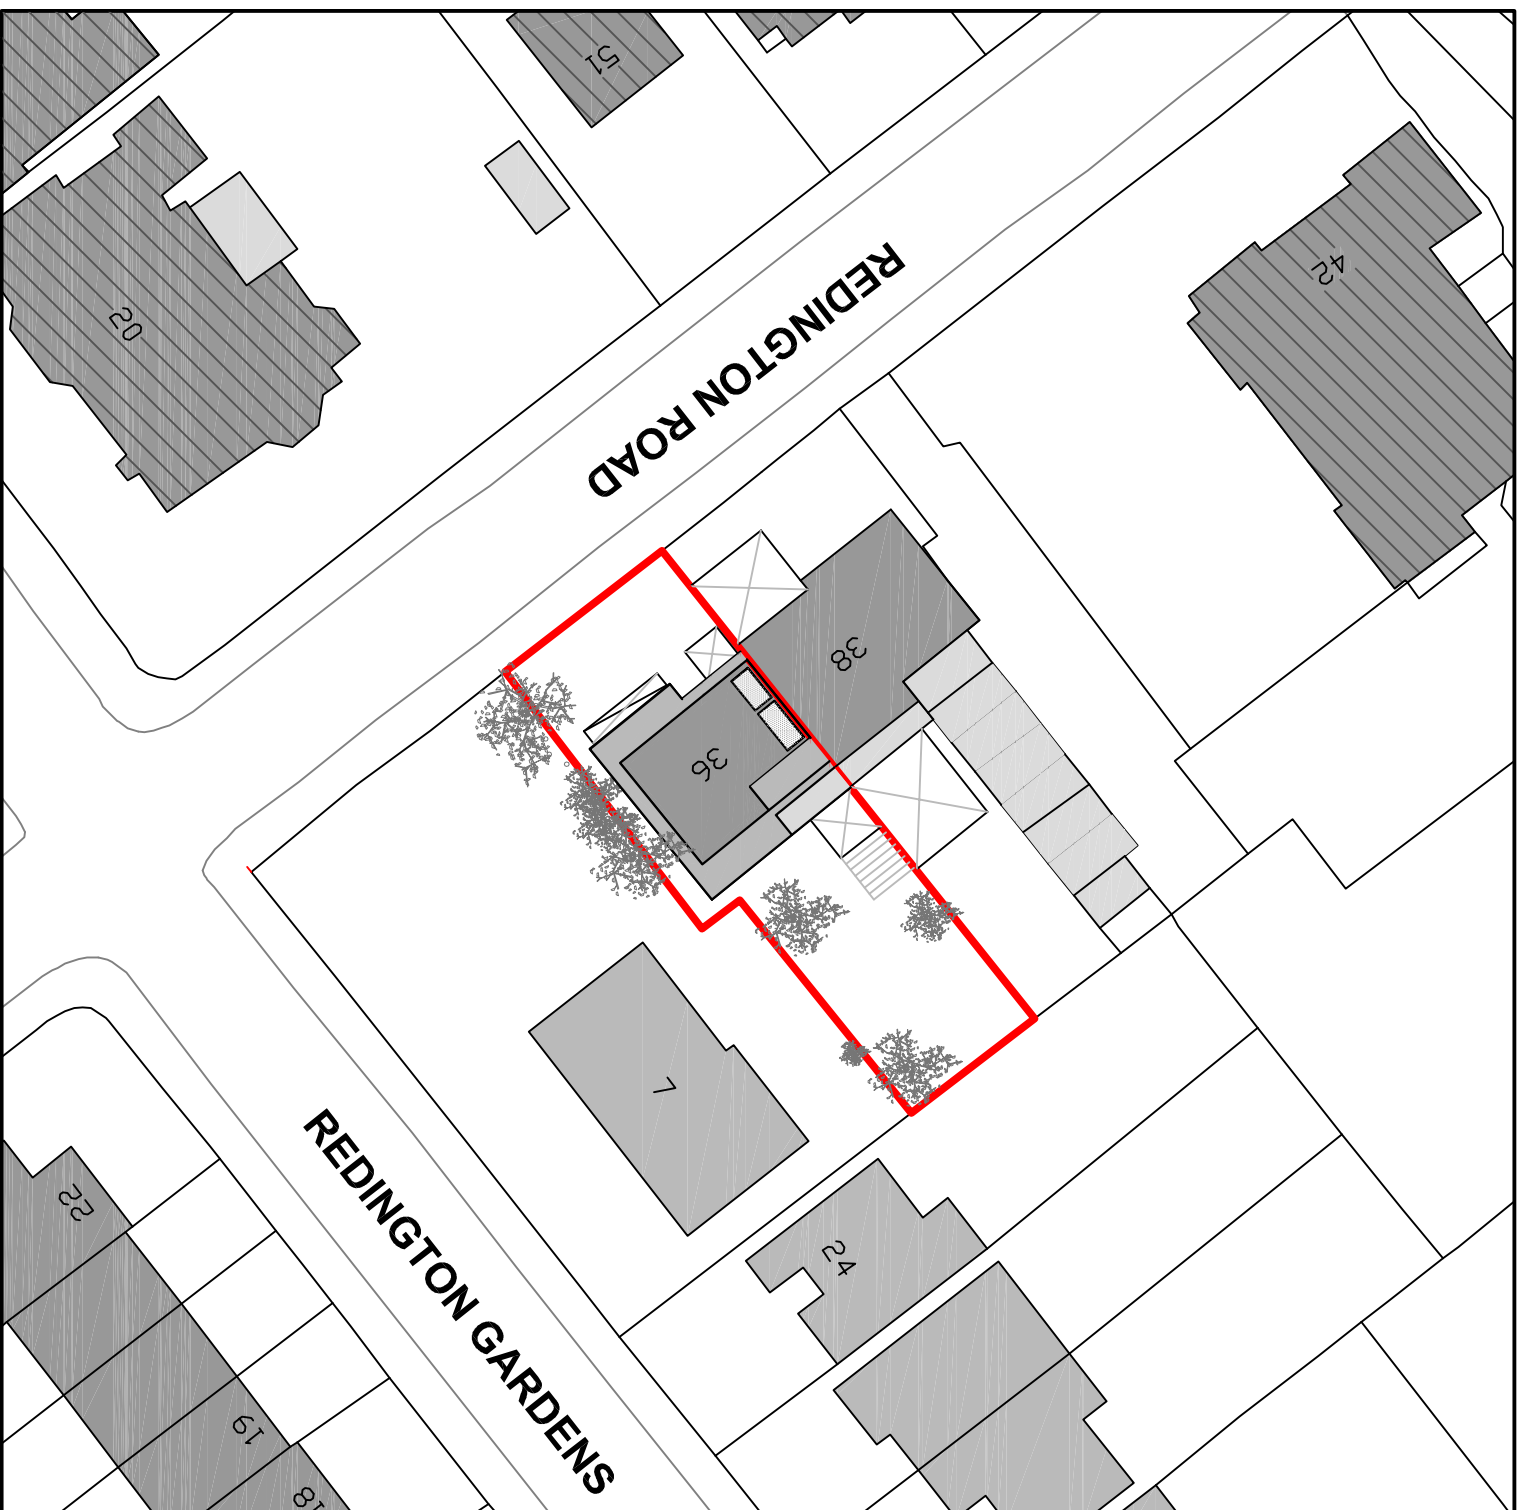

1:500 LOCATION PLAN

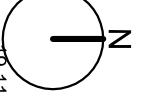

Revision	Description	Date
B	Second floor added	19.11.18
A	AMENDED SCALE BAR	09.10.15

**Archetype**  
ARCHITECTS

**Architects Planners Designers**  
121 Colchester Place London W1U 6JY  
Tel: 020 7486 3888 Fax: 020 7486 3888  
Email: info@archetype.org.uk  
Web: www.archetype.org.uk


Project: 36 REDINGTON ROAD  
LONDON, N4 2ED

Drawing Title: LOCATION PLAN  
& PROPOSED STREET SCAPE

Drawn: JMS Approved: JHP Scale: 1:600 Date: April, 15

Drawing No: 1048 (10) 01 Revision: B

REDINGTON ROAD STREET SCAPE

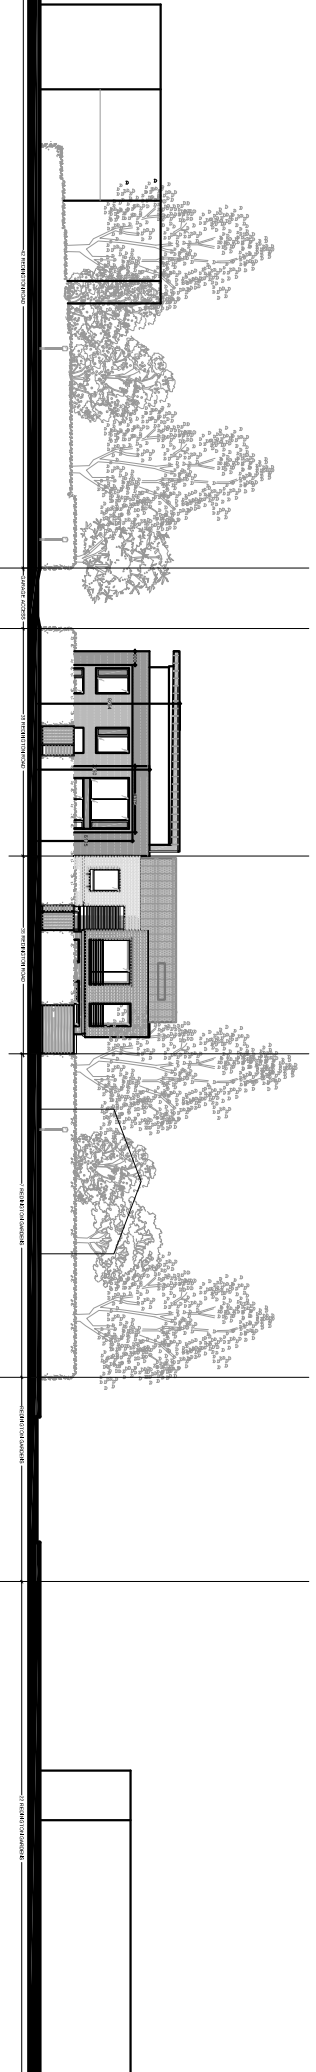

CAD Ref.