

BACKPAN, ALUMINIUM,
ANODISED

GRAVITY BRACKET, ALUMINIUM

FIRE AND SMOKE STOP

INSULATED GLASS UNIT,
MONOLITHIC INNER,
LAMINATED OUTER


SHADOW BOX CAVITY

THERMAL INSULATION,
MINERAL WOOL

LATERAL RESTRAINT BRACKET

THERMALLY BROKEN UNITISED
CURTAIN WALL SYSTEM

SOFFIT CLADDING, ALUMINIUM,
HOOK ON SYSTEM, WITH AT
LEAST 2 MECHANICAL FIXINGS
PER PANEL

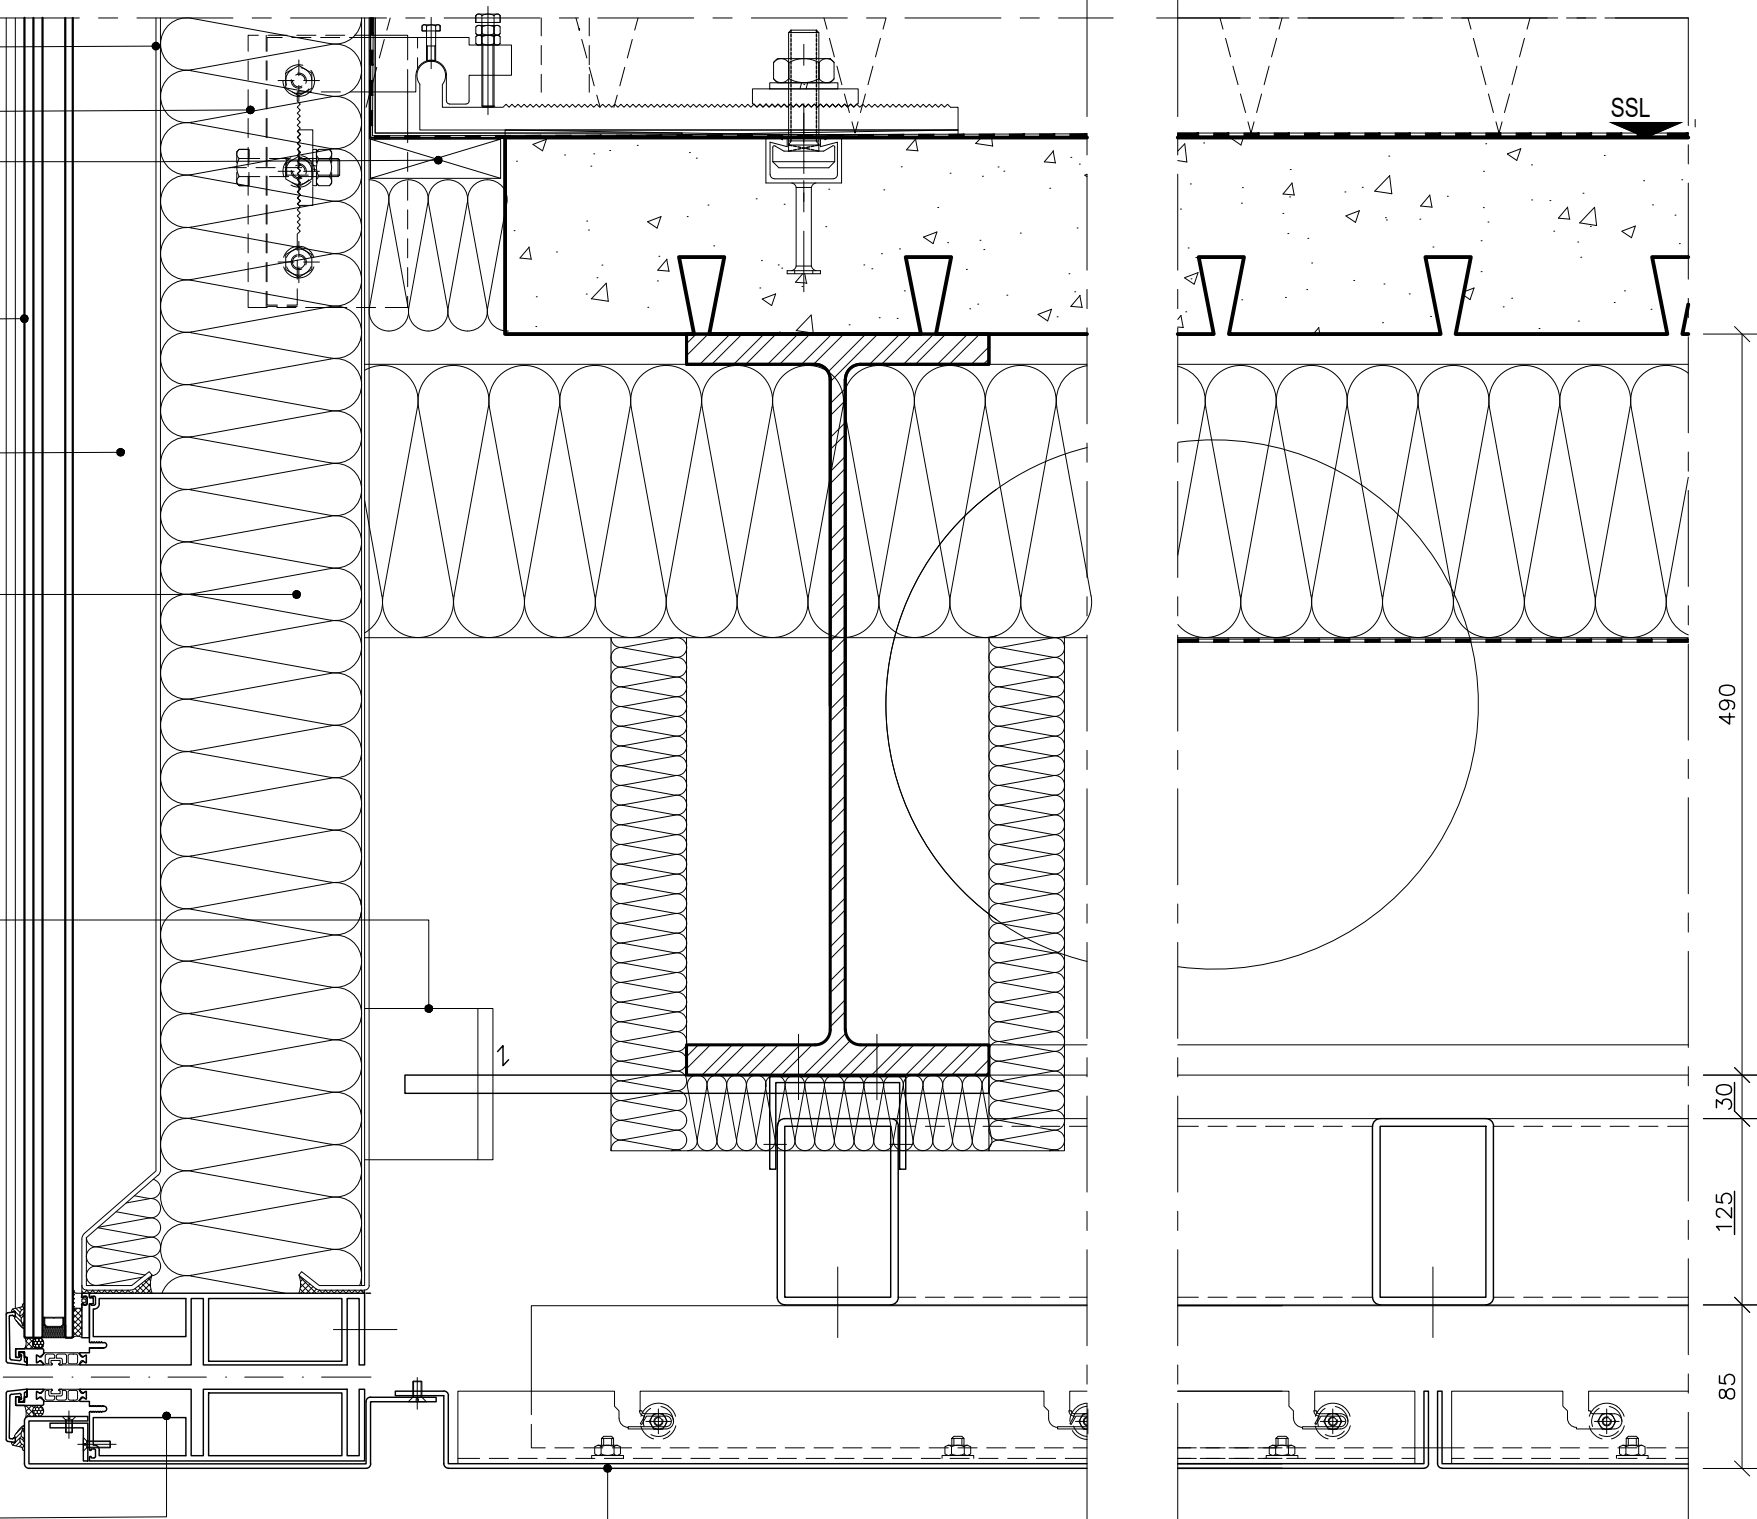

THIS DRAWING AND THE INFORMATION IT CONTAINS ARE THE PROPERTY OF ARUP FACADE ENGINEERING.

DO NOT SCALE FROM THIS DRAWING.
FIGURED DIMENSIONS ARE TO BE FOLLOWED.
READ THIS DRAWING IN CONJUNCTION WITH GENERAL ARCHITECTURAL PLANS,
STRUCTURAL PLANS AND OTHER RELATED DRAWINGS FOUND HEREIN.
THE DRAWING CONTENT REFLECTS THE DESIGN INTENT ONLY AND IS
NOT FOR CONSTRUCTION.

COPYRIGHT - ALL RIGHTS ARE RESERVED AND TO REPRODUCE
WITHOUT THE PERMISSION OF ARUP FACADE ENGINEERING IS PROHIBITED.

THESE DETAILS SHOW THE DESIGN INTENT ONLY.

C01	23/03/18	CONTRACT ISSUE	JH/PR	JW	JW
T02	20/10/17	UPDATED TENDER ISSUE	JH/PR	JW	JW
01	20/05/17	PRELIM. ISSUE	JH/PR	JW	JW
Mark	Date	Revision Description	By	Chkd	Appd

REVISIONS

Client
**BRITISH LAND PROPERTY
MANAGEMENT LIMITED**
45 SEYMOUR STREET, LONDON

Architect
ARUP ASSOCIATES
8 FITZROY STREET, LONDON

Facade Consulting

ARUP

ARUP FACADE ENGINEERING
13 FITZROY STREET
W1T 4BQ LONDON, UNITED KINGDOM
TEL : +44 20 7636 1531 WWW.ARUP.COM

Job Title

**1 TRITON SQUARE & ST ANNE'S
LONDON
MIXED USE COMMERCIAL
DEVELOPMENT**

Drawing Title

**FACADE TYPE 4 / 4A / 4B / 4C
BALCONY
SECTION AT SOFFIT**

Job No	246868-11		
Date	23/03/2018		
Scale at A3	1 : 5		
Drawn By	JH/PR	Reviewed By	JW
Drawing Status CONTRACT	Issue C01		
Drawing No	246868-AFE-XX-02-DR-YC-36720		