



**P 060.1 TRANSVERSE SECTION THROUGH REAR OF BUILDING**  
SCALE 1:50 @ A1, 1:100 @ A3

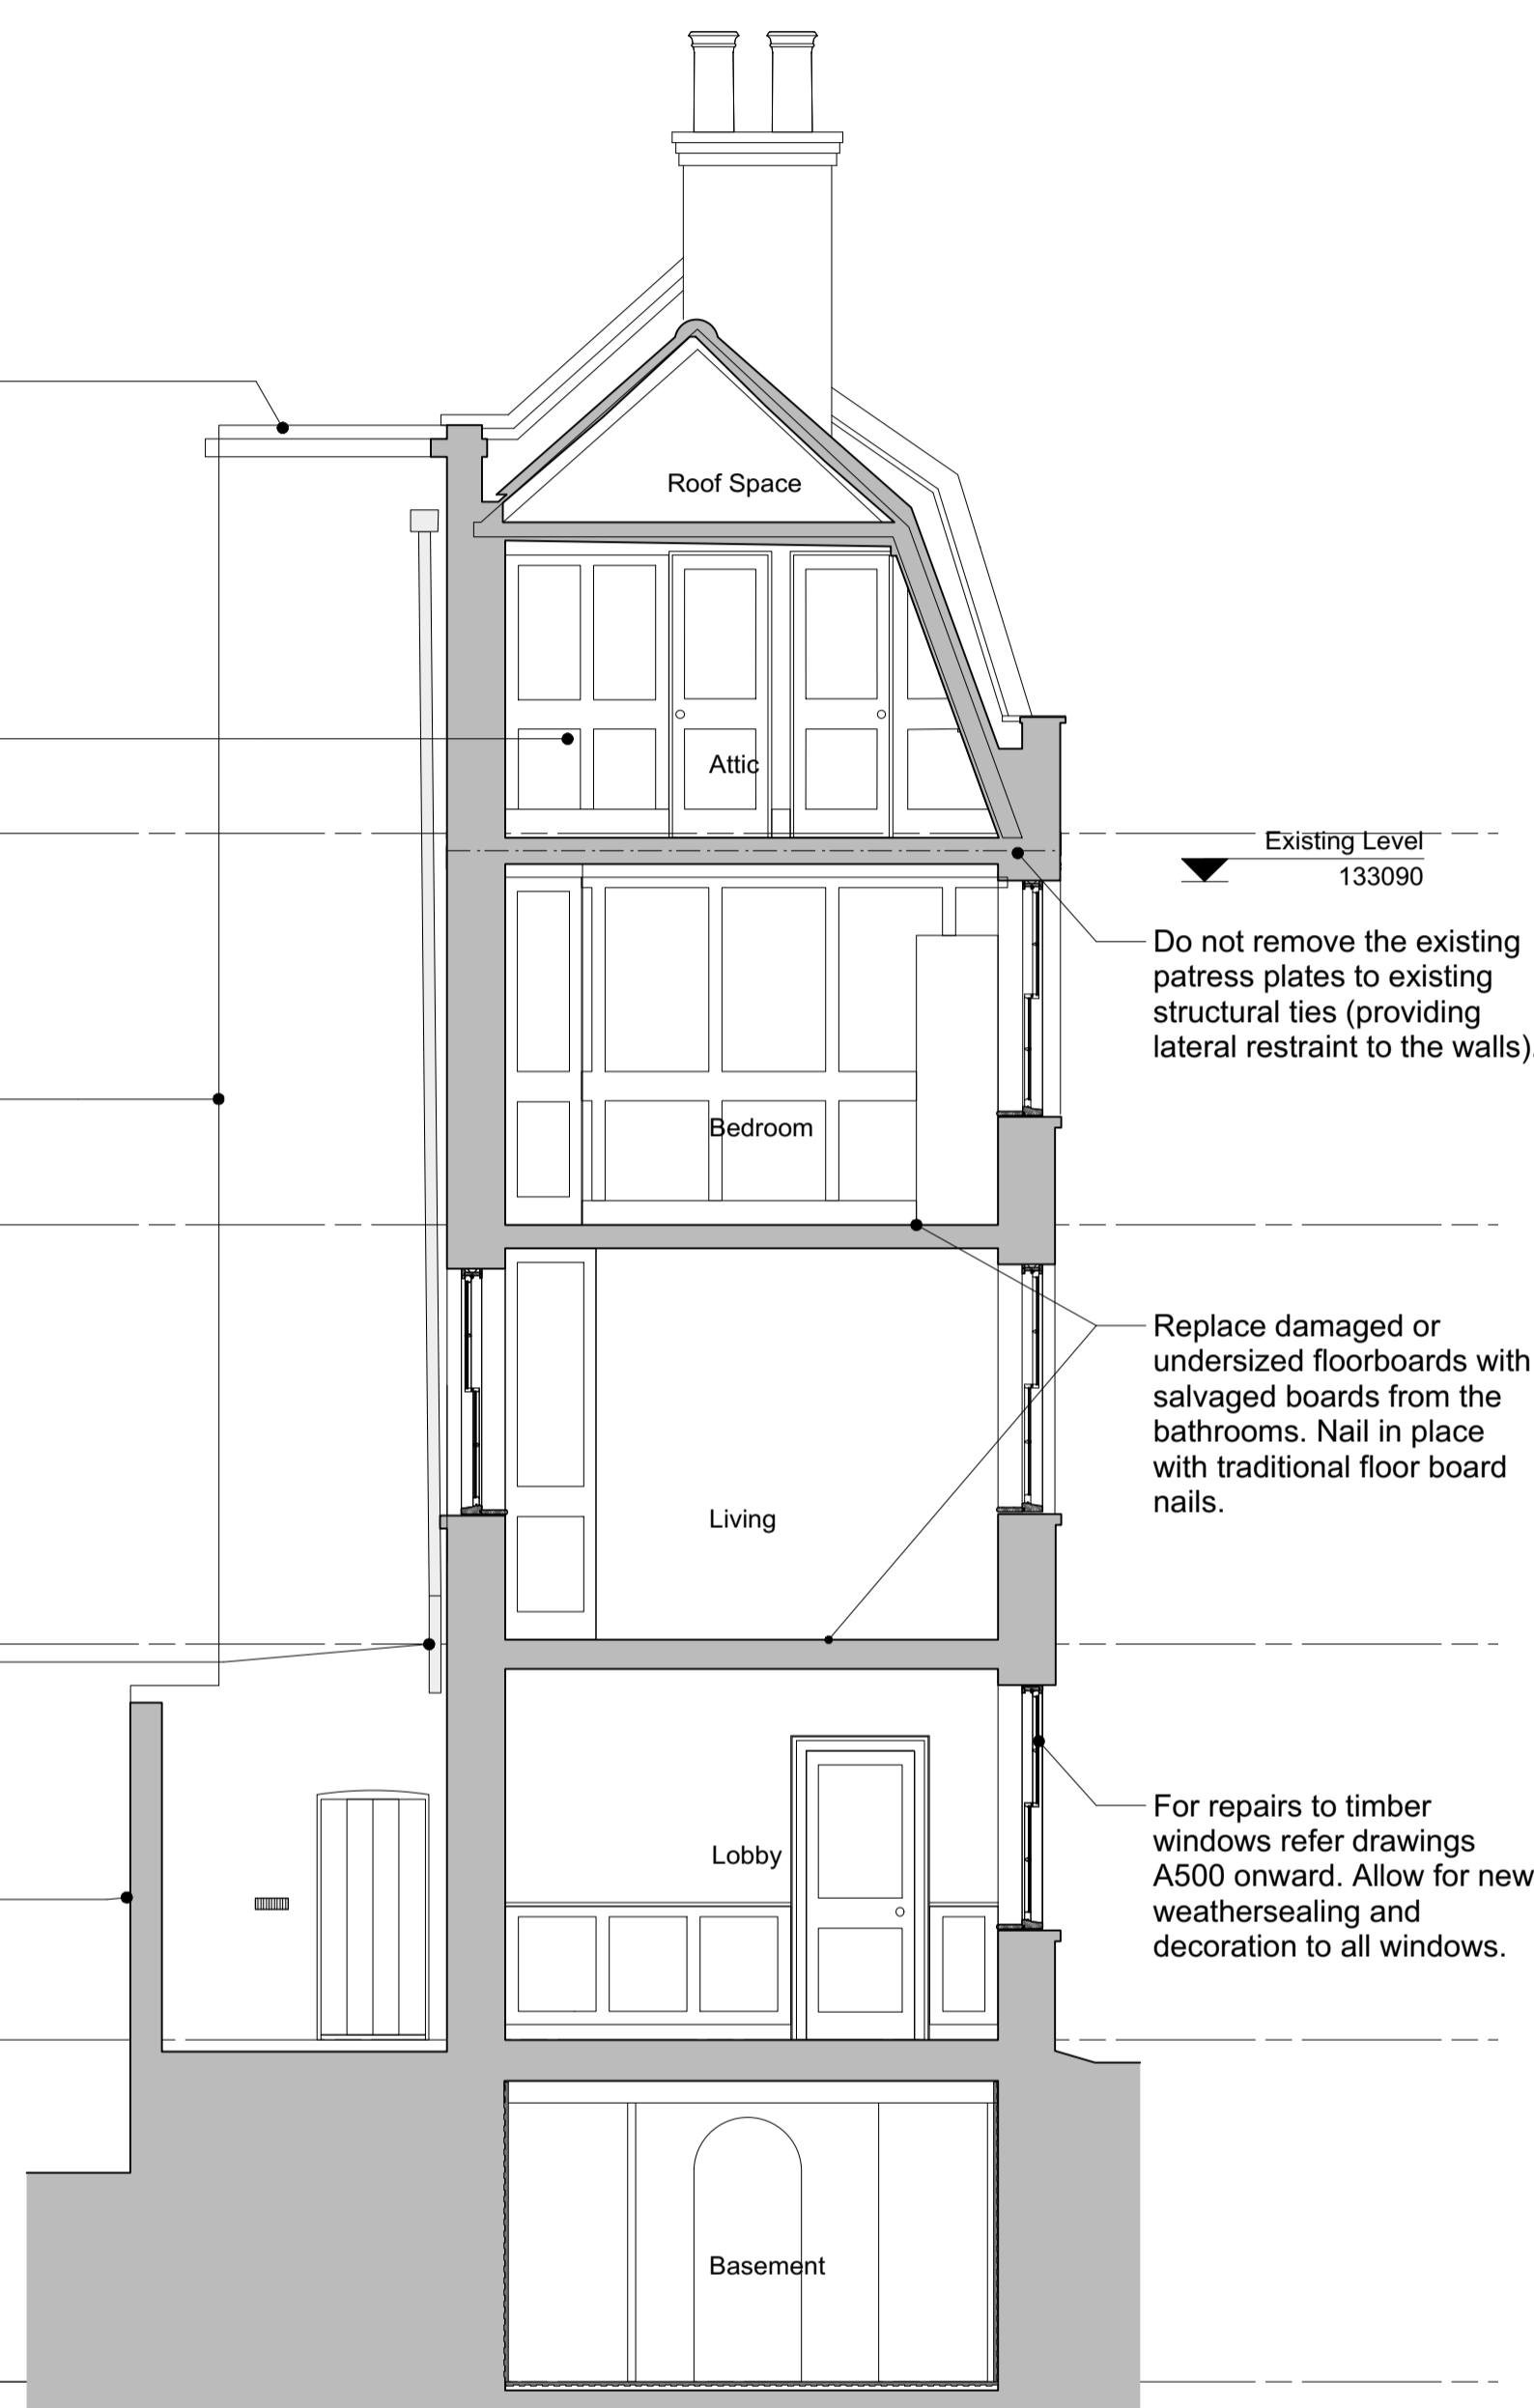

**P 060.2 CROSS SECTION**  
SCALE 1:50 @ A1, 1:100 @ A3

- Attention:**
- SALISBURY HOUSE IS A GRADE II LISTED BUILDING IN BULLENS YARD, HIGHGATE, NORTH LONDON. As a consequence of these designations it is statutorily protected.
    - Every care should be taken when removing, cutting, treating repairing and replacing any part of the building.
    - No changes to the specified works should be undertaken without the express consent of the Architect.
    - All areas that could be damaged while carrying out this contract must be protected.
    - A repair rather than replace philosophy has been adopted. Methods of repair must be agreed with the Architect prior to work being carried out. IF IN DOUBT, ASK.
  - ARCHAEOLOGICAL WATCHING BRIEF: All excavations are to be carried out under an Archaeological watching brief. No trenches or holes should be opened up without notification and agreement from the Architect.
  - Responsibility is not accepted for errors made by others scaling from this drawing.
  - All construction information should be taken from figured dimensions only. Dimensions are in millimetres unless otherwise stated.
  - Any variations or supplementary drawings are to be approved by The Architect.
  - PRESENCE OF BATS: All British bat species and their roosts (occupied or not) are legally protected. It is a criminal offence to kill, injure or take a wild bat, and/or intentionally or recklessly damage, destroy, or obstruct access to, a bat roost. Prosecution could lead to fines of up to £5000 per offence and imprisonment for up to 6 months. Any involved individual or company could be held liable.

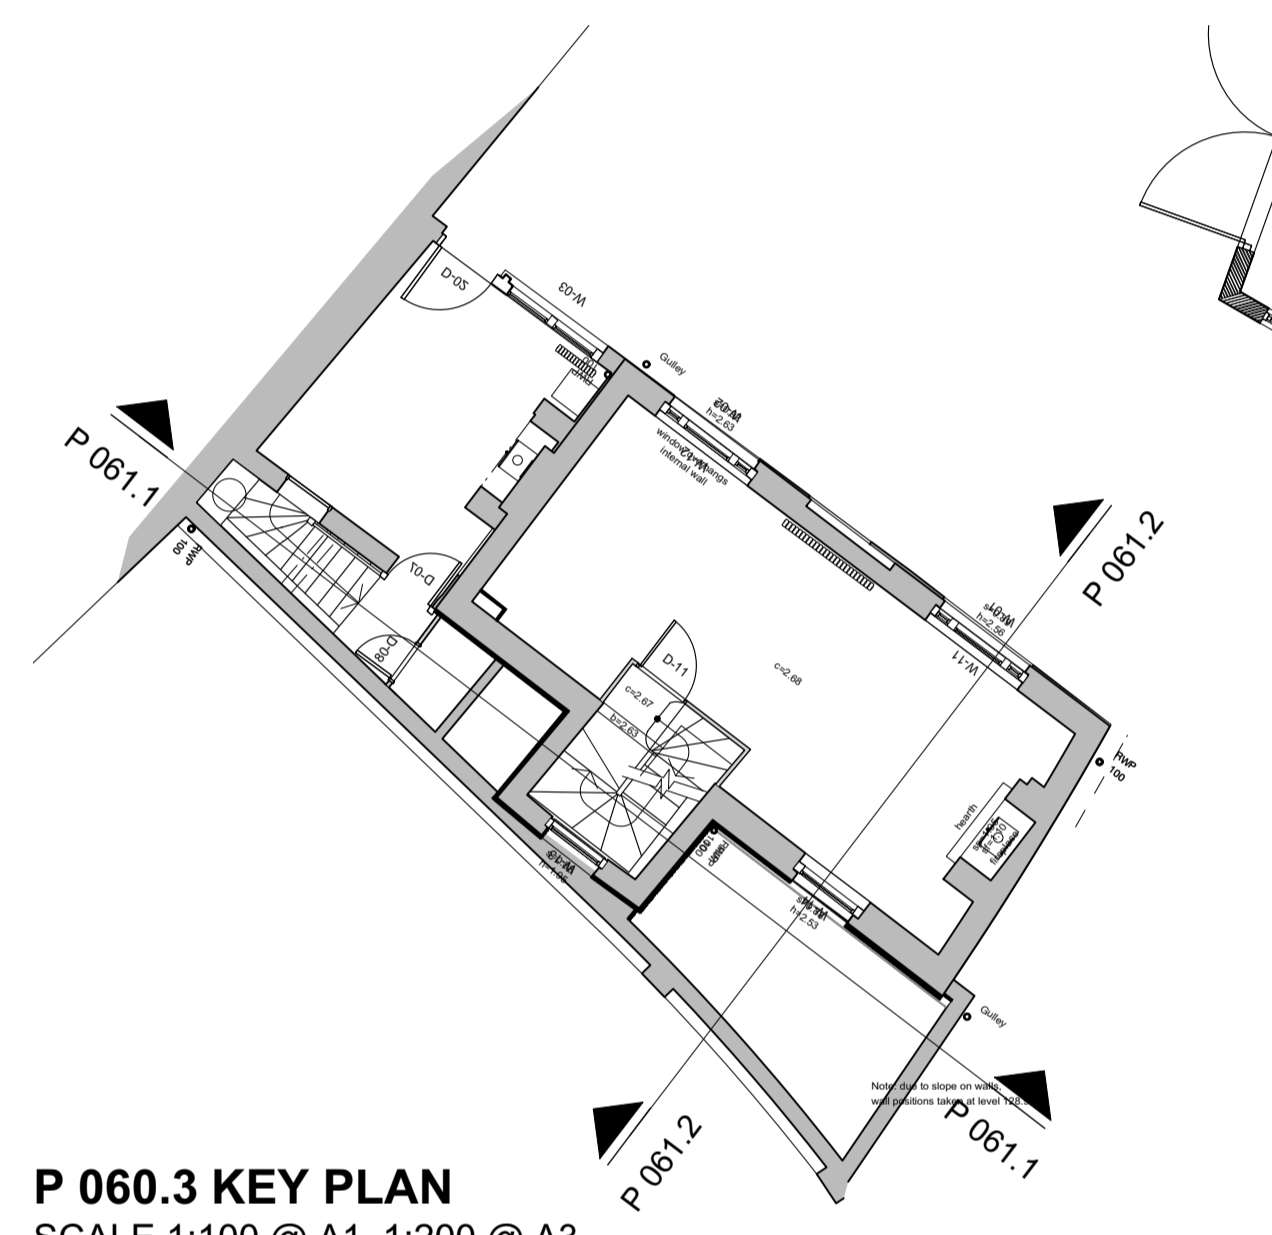

**P 060.3 KEY PLAN**  
SCALE 1:100 @ A1, 1:200 @ A3

NO.	04.12.18	Updated and issued for Listed Building	DC
DATE			BY
CLIENT	Professor Niall Ferguson		
PROJECT	Salisbury House, Highgate		
DRAWING TITLE	Sections as Proposed, Sheet 2		
DRAWN/CHECKED	SCALE	DATE	DRAWING NO.
DC/**	1:50 @ A1, 1:100 @ A3	September 2018	3820 P 061
DO NOT SCALE FOR CONSTRUCTION PURPOSES - ALL DIMENSIONS TO BE CHECKED ON SITE - NOTIFY ARCHITECT OF ALL DISCREPANCIES - THIS DRAWING IS COPYRIGHT			REV. A

DAVIES SUTTON ARCHITECTS  
 Penhavad Studios • Penhavad Street  
 Grange Road • Cardiff • CF11 7LU  
 Tel: 029 2066 4455 • Fax: 029 2066 4411  
 E-mail: office@davies-sutton.co.uk  
 Web: www.davies-sutton.co.uk