


Insertion Point

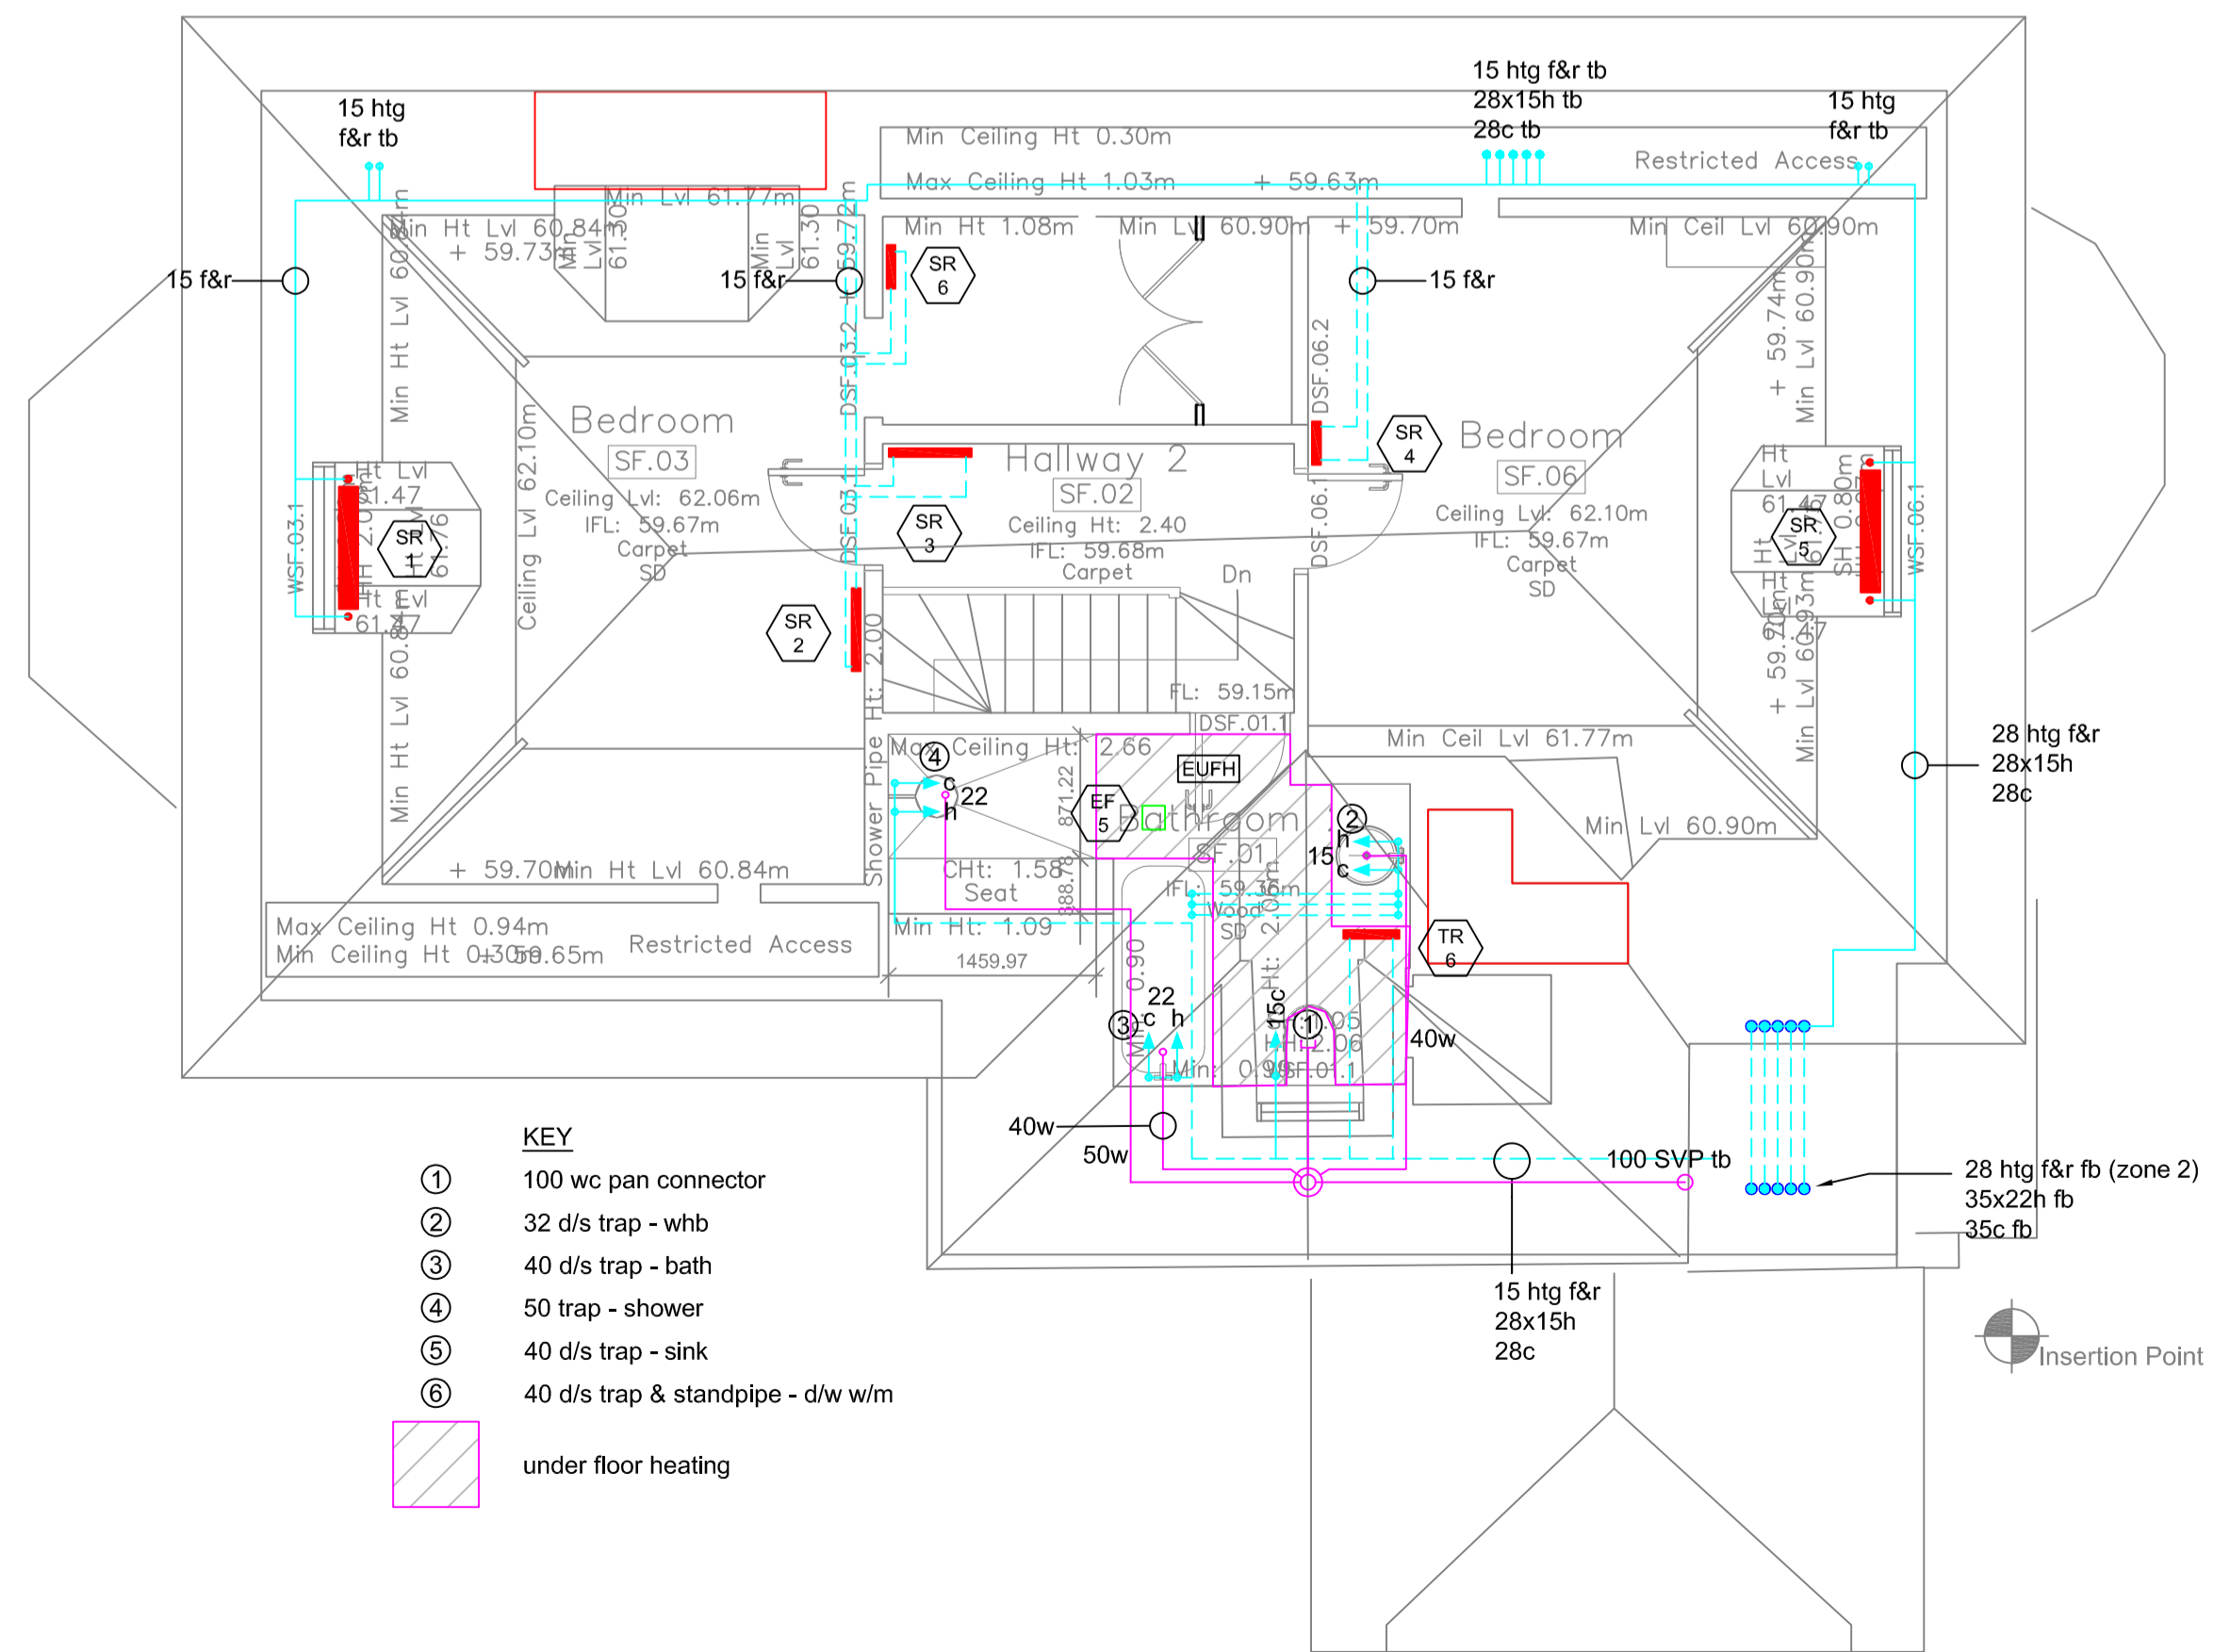

Insertion Point

- KEY**
- ① 100 wc pan connector
 - ② 32 d/s trap - whb
 - ③ 40 d/s trap - bath
 - ④ 50 trap - shower
 - ⑤ 40 d/s trap - sink
 - ⑥ 40 d/s trap & standpipe - d/w w/m
 - under floor heating

Rev	Item	Date
-----	------	------

Project
31 Steeles Rd

Title
**2nd Floor
Indicative Proposed Mech Services**

Date Nov 18	Scale 1:50 @ A1
-----------------------	---------------------------

DRG No PJA/9899/ME4	Rev	DRN	CHK
		SJ	PJ

PRJ & A
PETER R. JONES & ASSOCIATES
 BUILDING SERVICES CONSULTING ENGINEERS
 160 BOURNE VALE
 HAYES
 BROMLEY
 KENT BR2 7LU
 Tel/Fax: 020-8462-2520