


CIP/E10/9/A/32546

WHARF & JETTY SERVICES LTD
BRITISH RAIL GOODS DEPOT
GORDON HOUSE ROAD
LONDON NW5.

OUTLINE WORKING PLAN SCALE 1:250


DRAWING NO 81/101 

DATE JANUARY 1981. DRAWN BY J.P. VESEY

To 284

LONDON BOROUGH OF CAMDEN
TOWN AND COUNTRY PLANNING ACTS
2 SEP 1981
PLANS APPROVED
ON BEHALF OF THE COUNCIL

CASE COPY

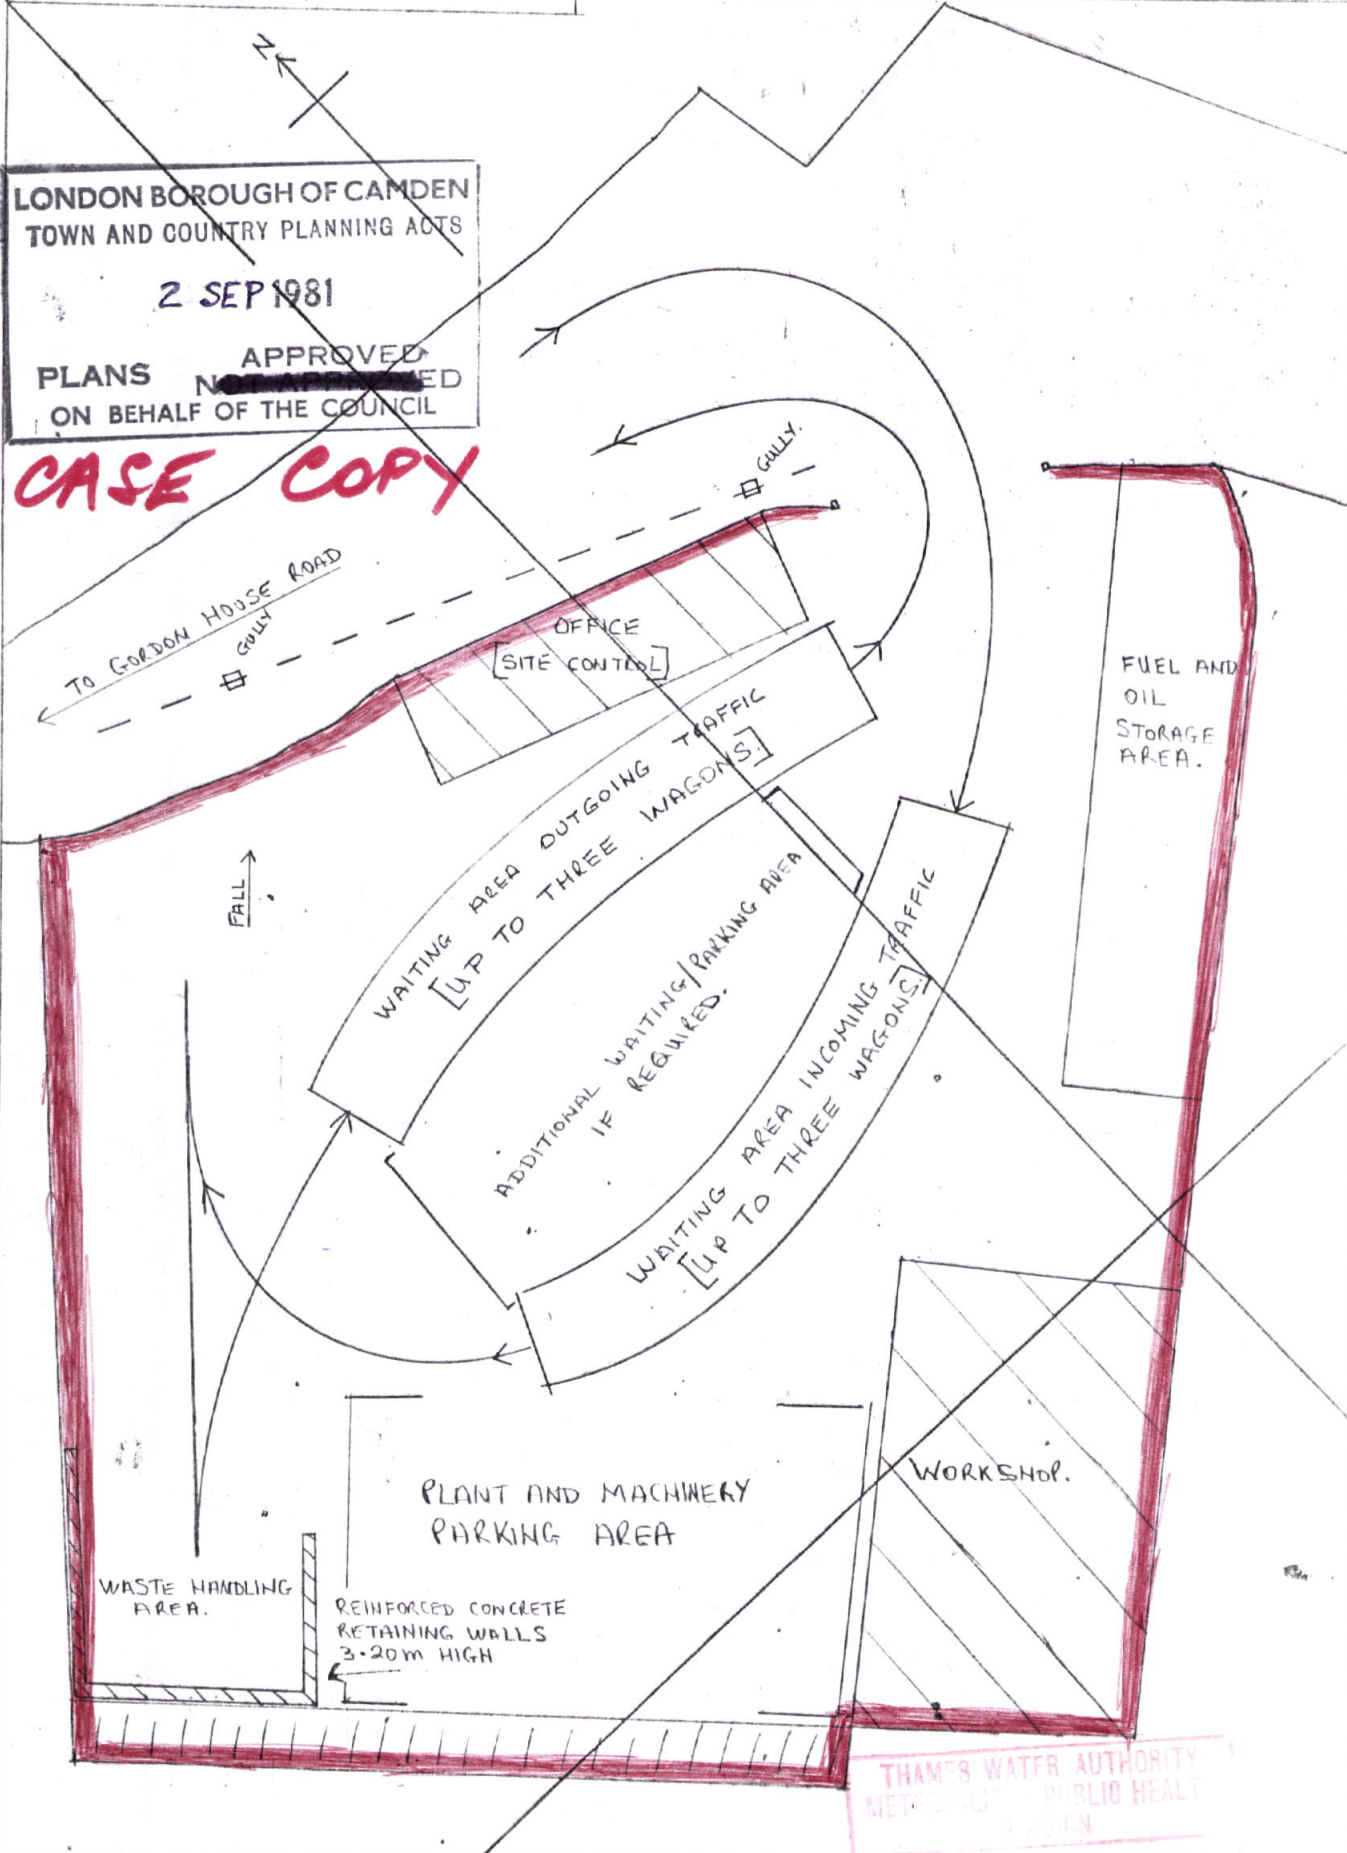

To 285

To 286

To 287

THAMES WATER AUTHORITY
METROPOLITAN PUBLIC HEALTH
REG. NO. 21 32 81
DATE 14. 7. 81

CTP/E10/9/A/32546.

WHARF & JETTY SERVICES LTD
BRITISH RAIL GOODS DEPOT
GORDON HOUSE ROAD
LONDON NW5

SITE LOCATION PLAN
DRAWING No 81/100

SCALE 1:1250
METRES

DATE: JANUARY 1981

DRAWN BY J.P. VESEY

REFER TO ORDNANCE SURVEY SHEET TO 2885 NW

LONDON BOROUGH OF CAMDEN
TOWN AND COUNTRY PLANNING ACTS


2 SEP 1981

PLANS APPROVED
ON BEHALF OF THE COUNCIL

CASE COPY



THAMES WATER AUTHORITY
METROPOLITAN PUBLIC HEALTH
D.V. 61
REG. NO. 2131 81
DATE 14.7.81

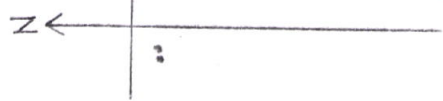

TG 856