

PLEASE NOTE:

1. ALL DIMENSIONS TO BE CHECKED ON SITE BEFORE FABRICATION.
2. CONTRACTOR TO REFER TO ENGINEER'S DRAWINGS BEFORE PROCEEDING WITH WORKS.
3. ALL DRAWINGS AND DESIGNS ARE COVERED BY DESIGN RIGHT (INTELLECTUAL PROPERTY), AND MAY NOT BE DISTRIBUTED, COPIED OR ISSUED WITHOUT WRITTEN PERMISSION BY XUL ARCHITECTURE.
4. ALL DESIGN CONCEPTS ARE THE SOLE PROPERTY OF XUL ARCHITECTURE AND NO ADAPTATIONS, REPRODUCTIONS OR COPIES MAY BE MADE WITHOUT WRITTEN PERMISSION OF XUL ARCHITECTURE.
5. THESE DRAWINGS ARE SUBJECT TO ANY VARIATION REQUIRED OR RECOMMENDATION BY ANY STATUTORY AUTHORITY, OR FOR THE BETTER CARRYING OUT OF THE WORKS.
6. SAMPLES TO BE PROVIDED BY CONTRACTOR FOR XUL ARCHITECTURE'S APPROVAL.
7. ALL FINISHES TO XUL ARCHITECTURE'S SATISFACTION.
8. ALL DRAWINGS TO BE APPROVED BY XUL ARCHITECTURE PRIOR TO CONSTRUCTION.

ADDITIONAL NOTES:

All existing windows are sash single glazed windows. They are all being replaced for sash double glazed windows to match the design of the existing windows (Conservation area style).

REVISIONS


No	Date	Description Issue For	Issue By
00	12.12.18	PLANNING	AS

Client
PRIVATE CLIENT


Project
60 Flask Walk
London NW3 1HE

Title
PROPOSED
Typical Details for windows

Scale 1:2, 1:10@A3	Dwg. No. PA-02	Rev. 00
Date 12.12.18	Project Number 18087	
Drawn AS	Checked SS	

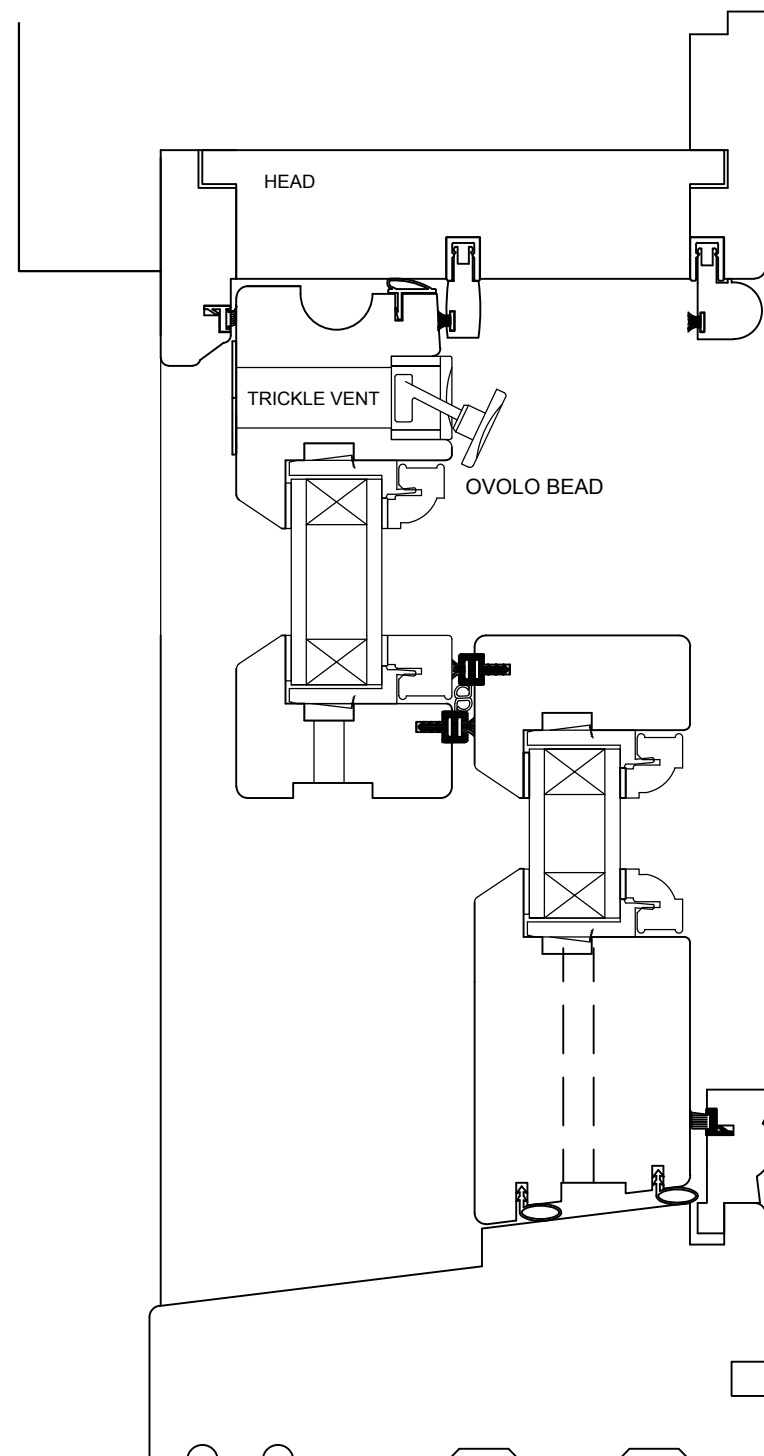

TYPICAL SASH WINDOW
DETAIL SECTION
SCALE 1:2@A3 PA-02

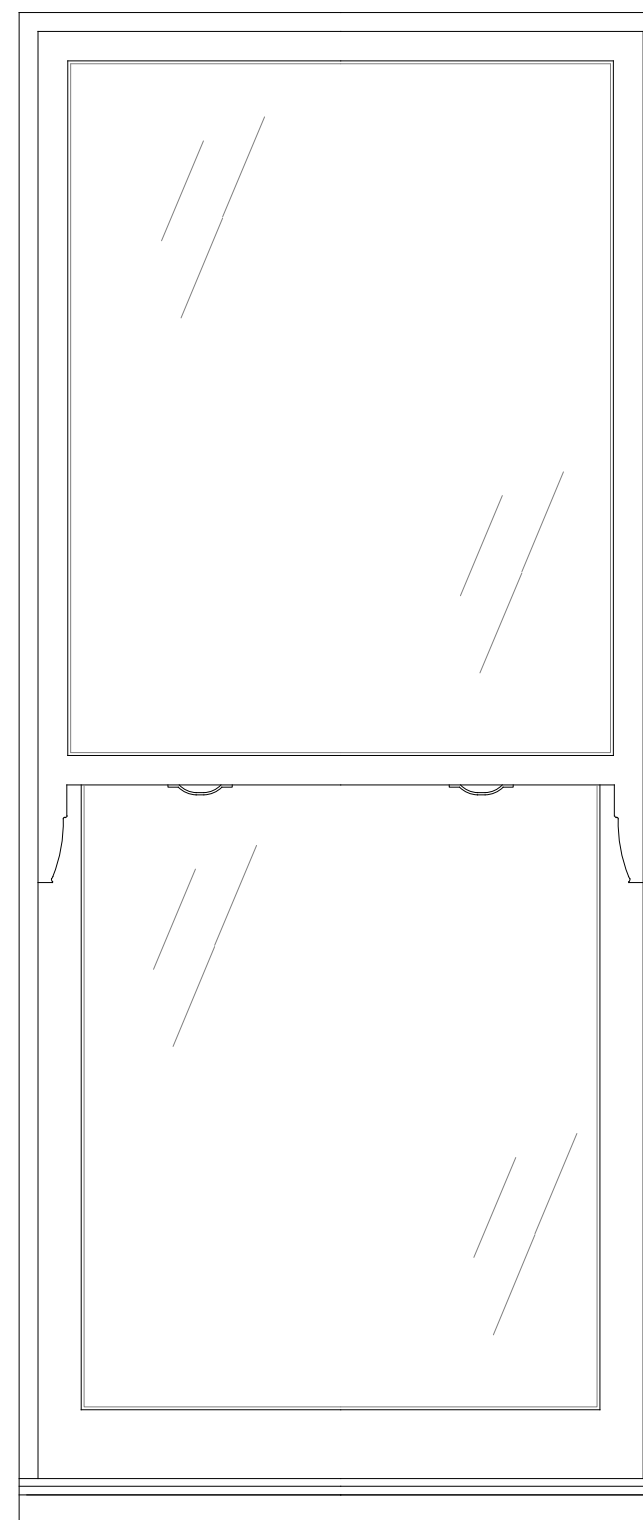

TYPICAL SASH WINDOW
ELEVATION
SCALE 1:10@A3 PA-02