




Whilst every care has been taken to ensure the accuracy of this survey, due to the age of the premises, non-exposure of the structure, occupancy, building methods & materials used, some assumptions have been made necessary.

Specific areas must be checked on site prior to manufacture of fittings, ordering of materials & equipment & commencement of building operations.

Any conflicting information found on the drawing must be reported for clarification.

Under the 'control of asbestos regulations 2012' for buildings constructed before 2000, the building owner / tenant is legally obliged to manage the asbestos content within the premises. This is accomplished with an asbestos survey which will identify & make recommendations on how to manage any asbestos found. This specialist survey is not within the remit of Ampersand Associates Ltd & the client is strongly advised to check if there is already a suitable report available. If not, a 'Management' asbestos survey should be instigated by the client to cover the entire building, with a further 'Refurbishment & Demolition' survey being carried out, targeting all areas affected by any proposed works by a registered UKAS company. These surveys are to be made readily available prior to any operations commencing.

All drawings produced adopt the principles of prevention in accordance with CDM2015 regulations. Hazards where foreseen have been considered and either designed out or managed where feasible. Any and all associated 3rd party drawings and designs must also take into account the CDM2015 principles of prevention as part of their production.

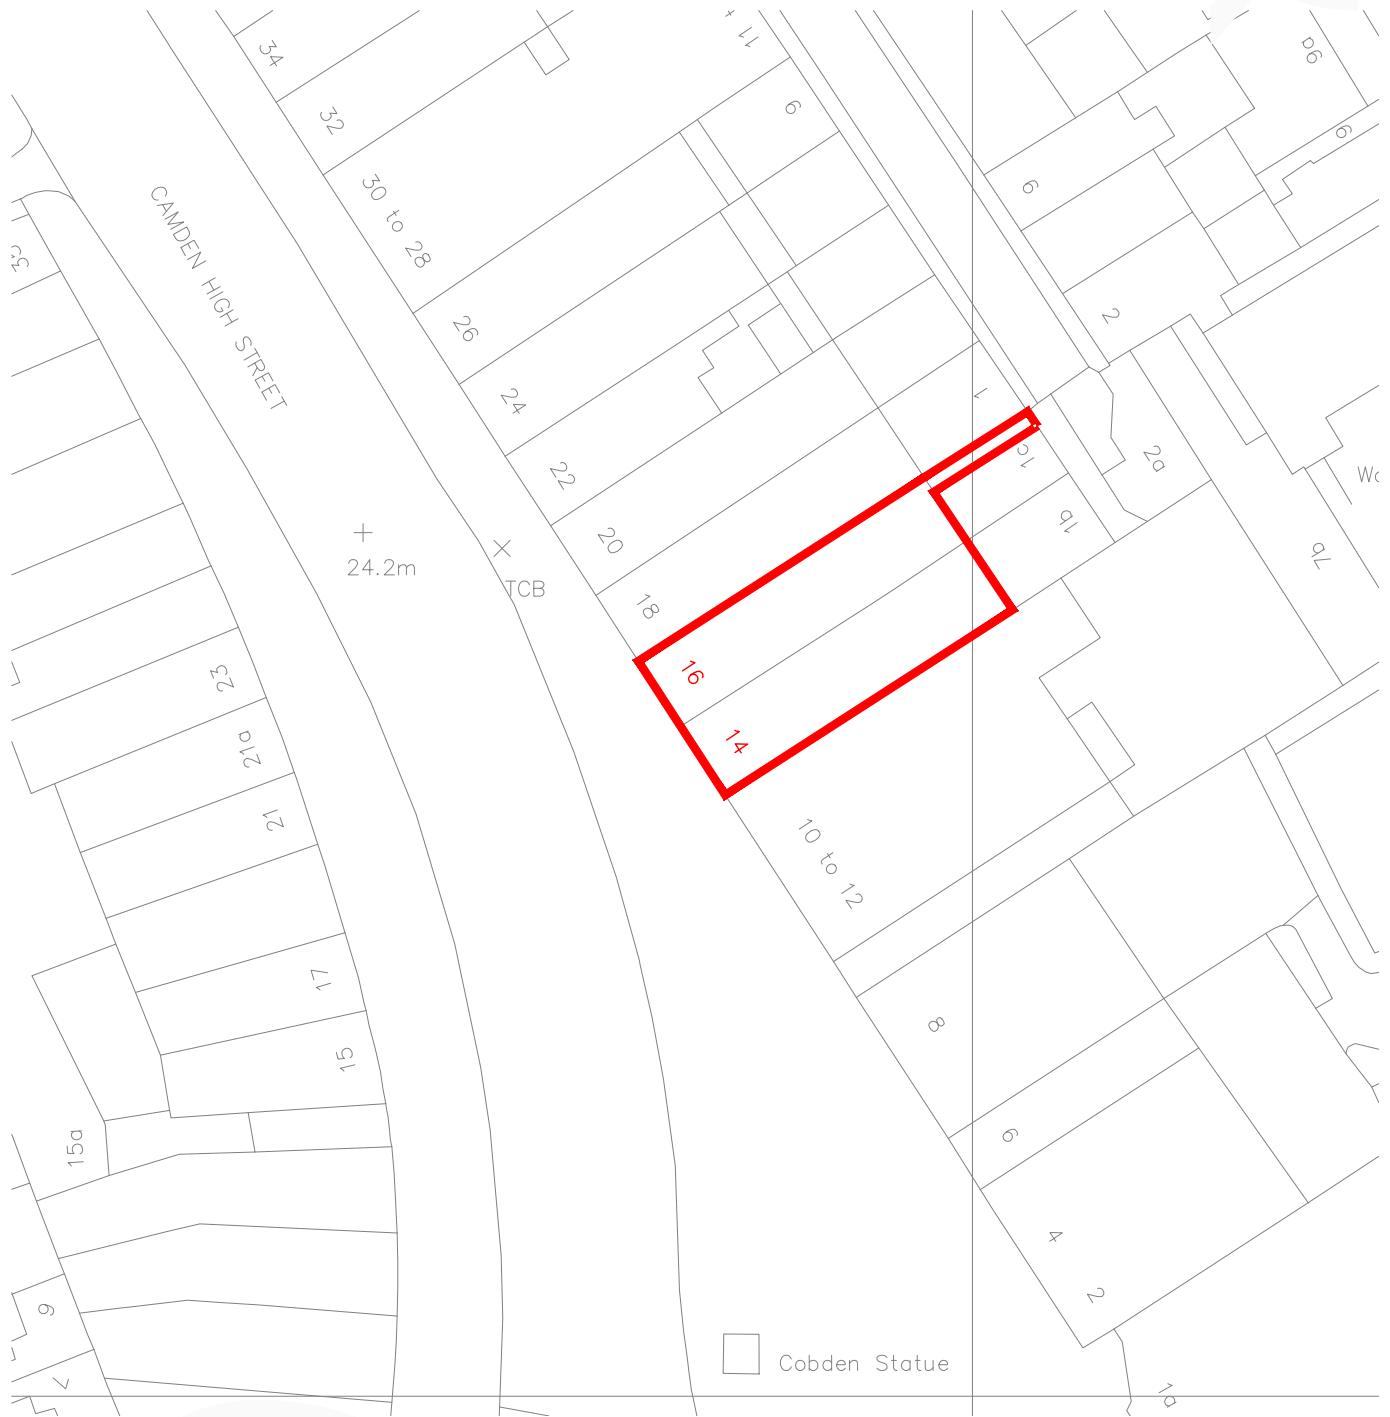

Ordnance Survey (c) Crown Copyright 2018. All rights reserved. Licence number 100022432

BLOCK PLAN

(1:500)



SCALE 1:500

REVISIONS:



commercial architectural design. and then some

3 The Stables
Canons Mill Lane
Bishops Cleeve
Herefordshire
CM23 2BN

t: 01279 505023
e: amp@ampersand-associates.com
w: ampersand-associates.com

CONTRACT:

Shaftesbury Properties Ltd
14-16 Camden High Street
London
NW1 0JH

DRAWING:

Block Plan

SCALE:

DATE:

DRAWN:

DRAWING NO:

1:500 @ A4

10.12.18

Ampersand CADLT19

REV:

7747_BP