


1 Proposed Facade Glazing Plan
Scale: 1:100

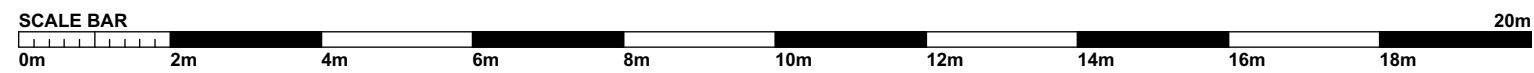

Drawing Number	102
Location	Camden Town
Drawing Title	Proposed Glazing Facade Plan
Scale	1:100 @ A3
First Issue	22 Nov 2018
Drawn By	AG / MM