




1 New Exterior Door Plan Detail A
1:5 @ A3

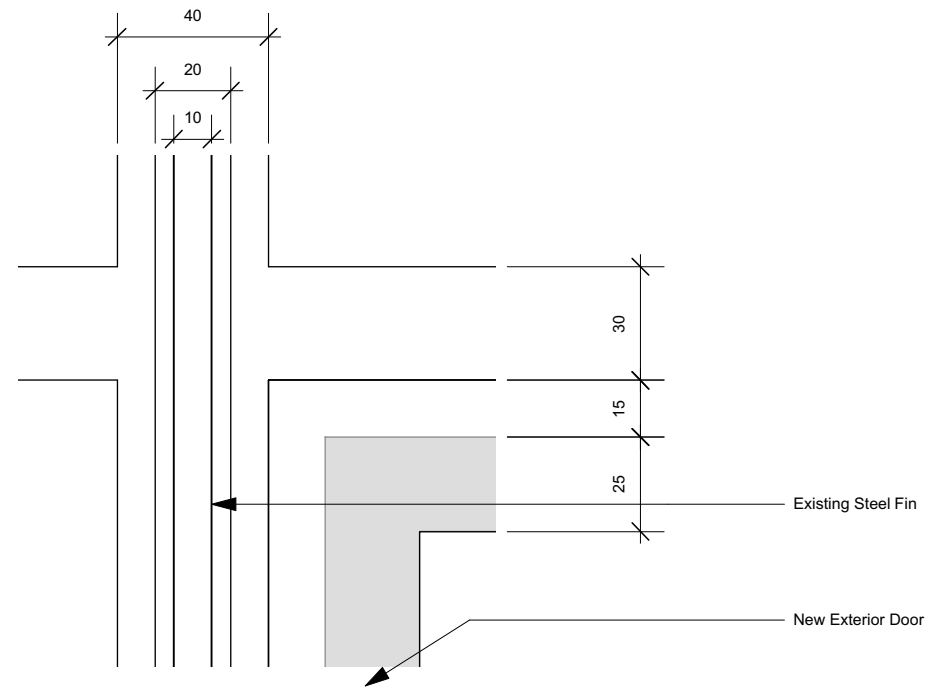

4 New Exterior Door Elevation Detail D
1:2 @ A3

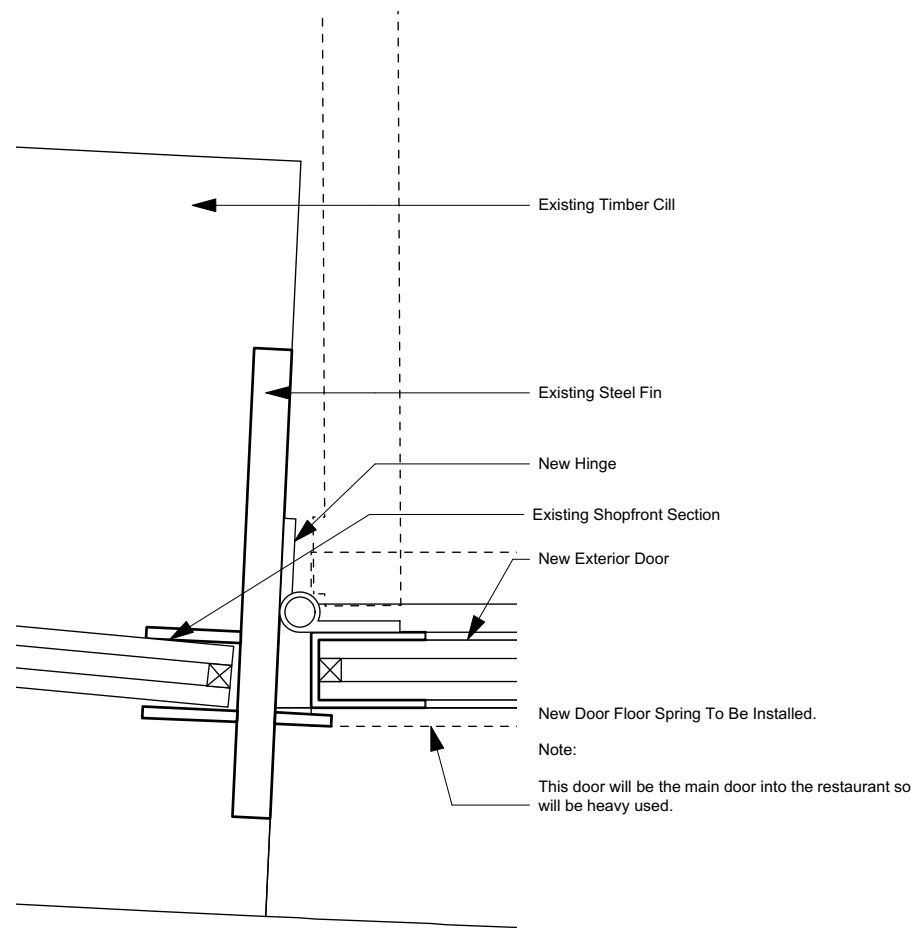

2 New Exterior Door Plan Detail B
1:2 @ A3

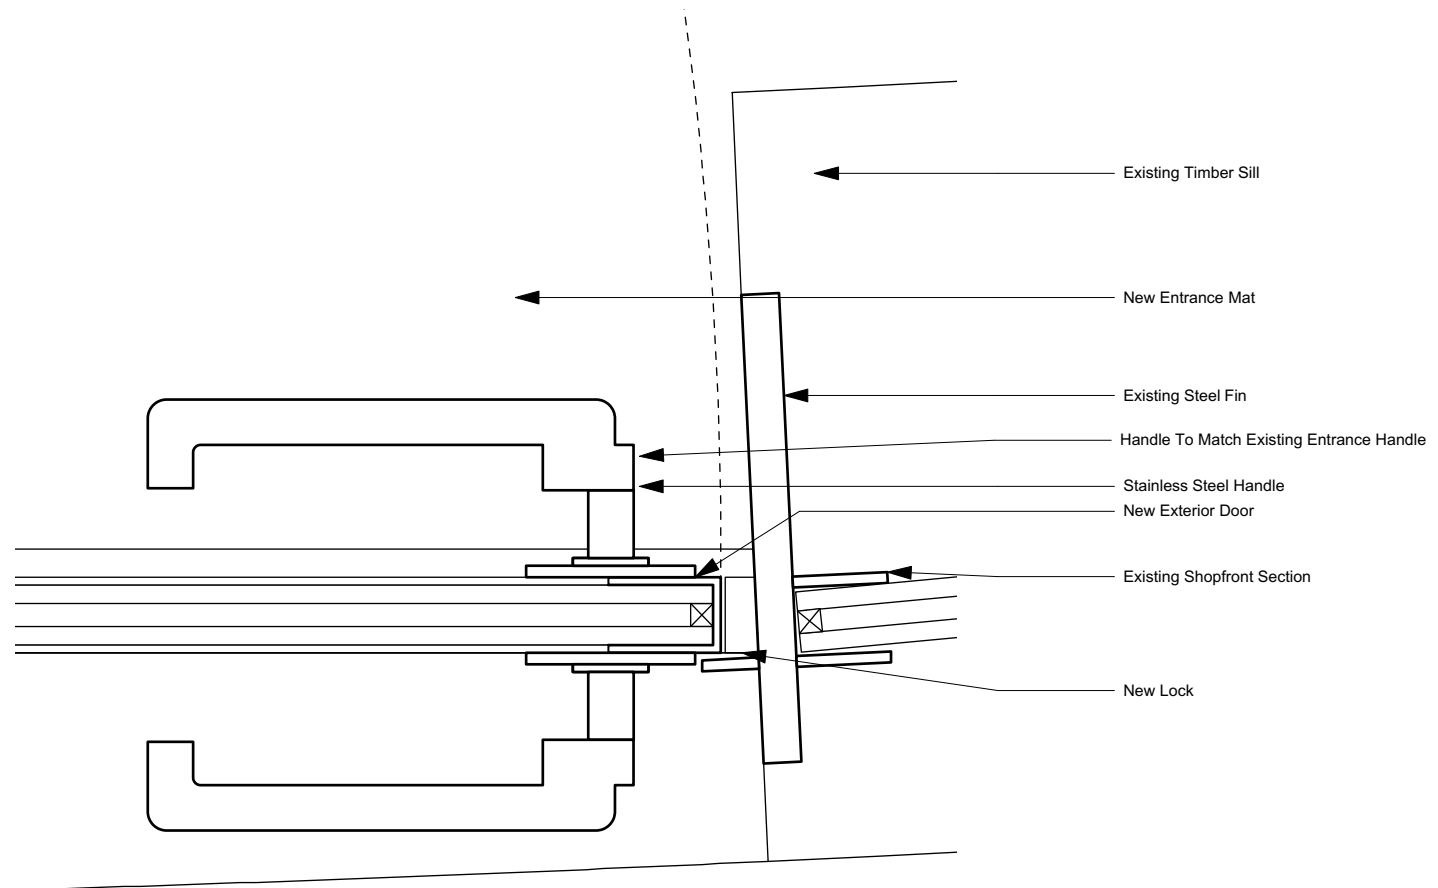

3 New Exterior Door Plan Detail C
1:2 @ A3

Drawing Number	302
Location	Camden Town
Drawing Title	New Exterior Door
Scale	Various @ A3
First Issue	23 Nov 2018
Drawn By	AG / MM