



1 Existing Facade Glazing Elevation 01  
Scale: 1:100

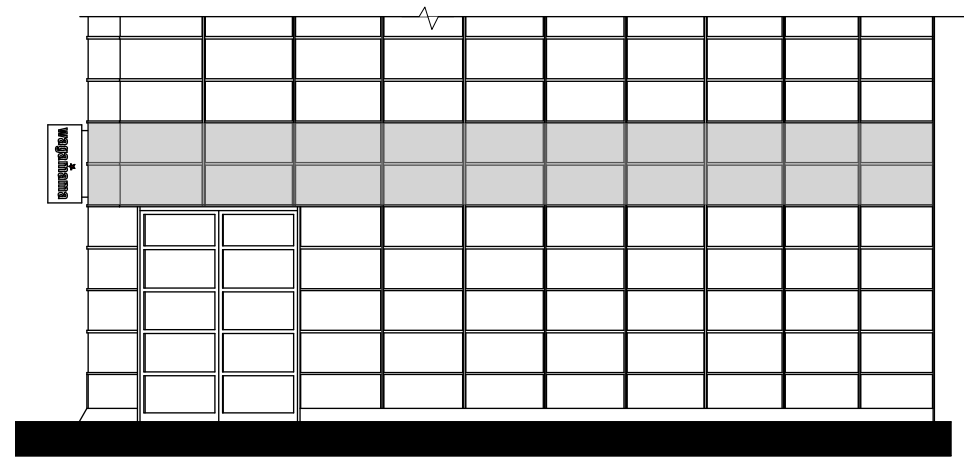

2 Existing Facade Glazing Elevation 02  
Scale: 1:100

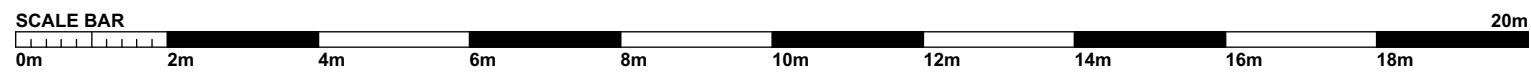

Drawing Number	103
Location	Camden Town
Drawing Title	Existing Glazing Facade Elevations
Scale	1:100 @ A3
First Issue	22 Nov 2018
Drawn By	AG / MM

