



1 Proposed Facade Glazing Elevation 03
Scale: 1:100

New Door

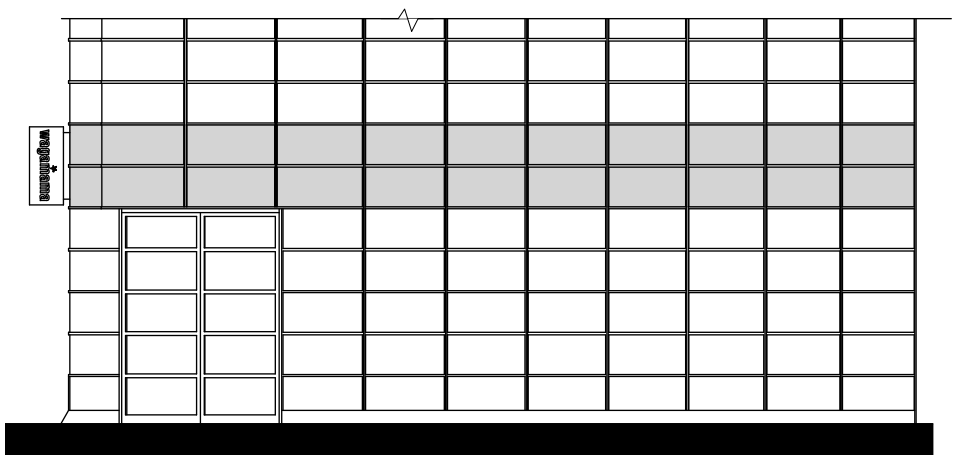

2 Proposed Facade Glazing Elevation 04
Scale: 1:100

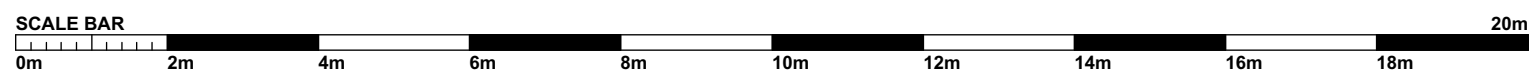

Drawing Number	104
Location	Camden Town
Drawing Title	Proposed Glazing Facade Elevations
Scale	1:100 @ A3
First Issue	22 Nov 2018
Drawn By	AG / MM

