

Acrylic Star Internally Illuminated Via Red LED's


Acrylic 030 White Lettering Internally Illuminated Cool White LED's

Aluminium Black Satin Finish

Note:

Fascia text not to exceed more than 500 candelas per meter squared.


① Proposed New Fascia and Signage
Scale: 1:25

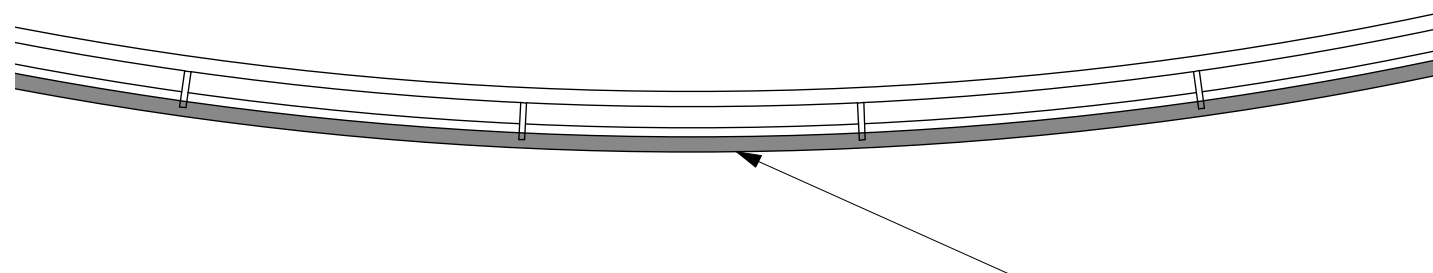

Rear Illuminated Sign To Follow Curve

② Proposed New Fascia and Signage Plan
Scale: 1:25

SCALE BAR

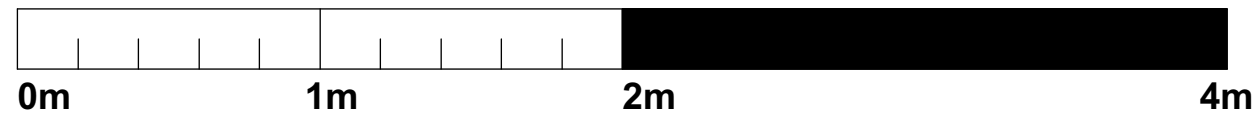

Drawing Number	123
Location	Camden Town
Drawing Title	Signage Large Scale
Scale	1:100 @ A3
First Issue	03 Dec 2018
Drawn By	AG / MM

