

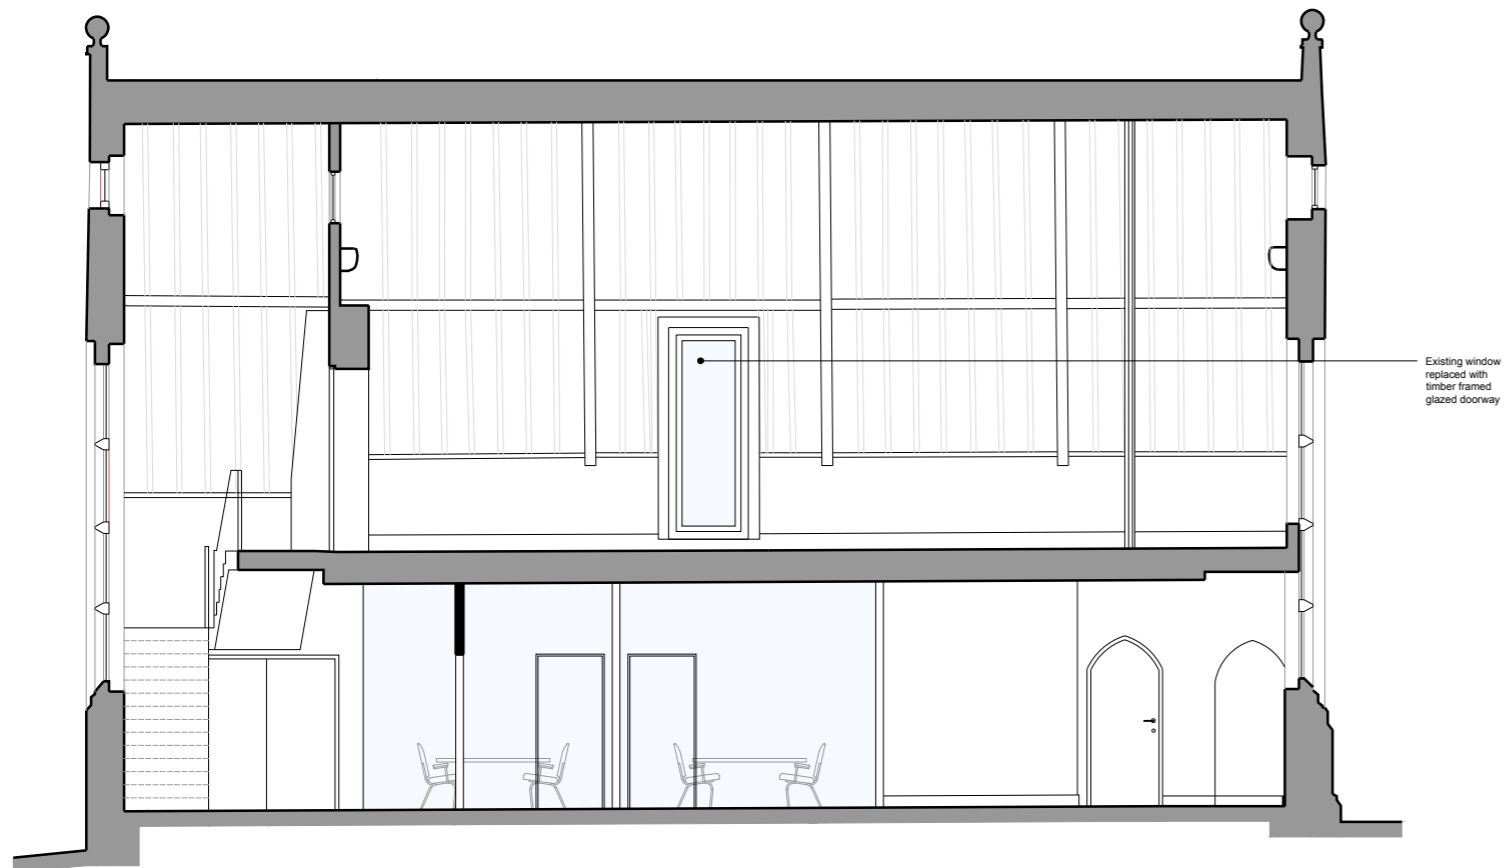


Copyright: All rights reserved. This drawing must not be reproduced without permission.
 Only the original drawing should be relied upon. Contractors, sub-contractors and suppliers must verify all dimensions on site before commencing any work or making any shop drawings.
 All shop drawings to be submitted to the architect for comment prior to fabrication.
 This drawing is to be read in conjunction with the architect's specification, bills of quantities / schedules, structural, mechanical & electrical drawings and all discrepancies are to be reported to the architect.
 Do not scale from this drawing. Dimensions are in millimetres unless otherwise stated.


NOTES

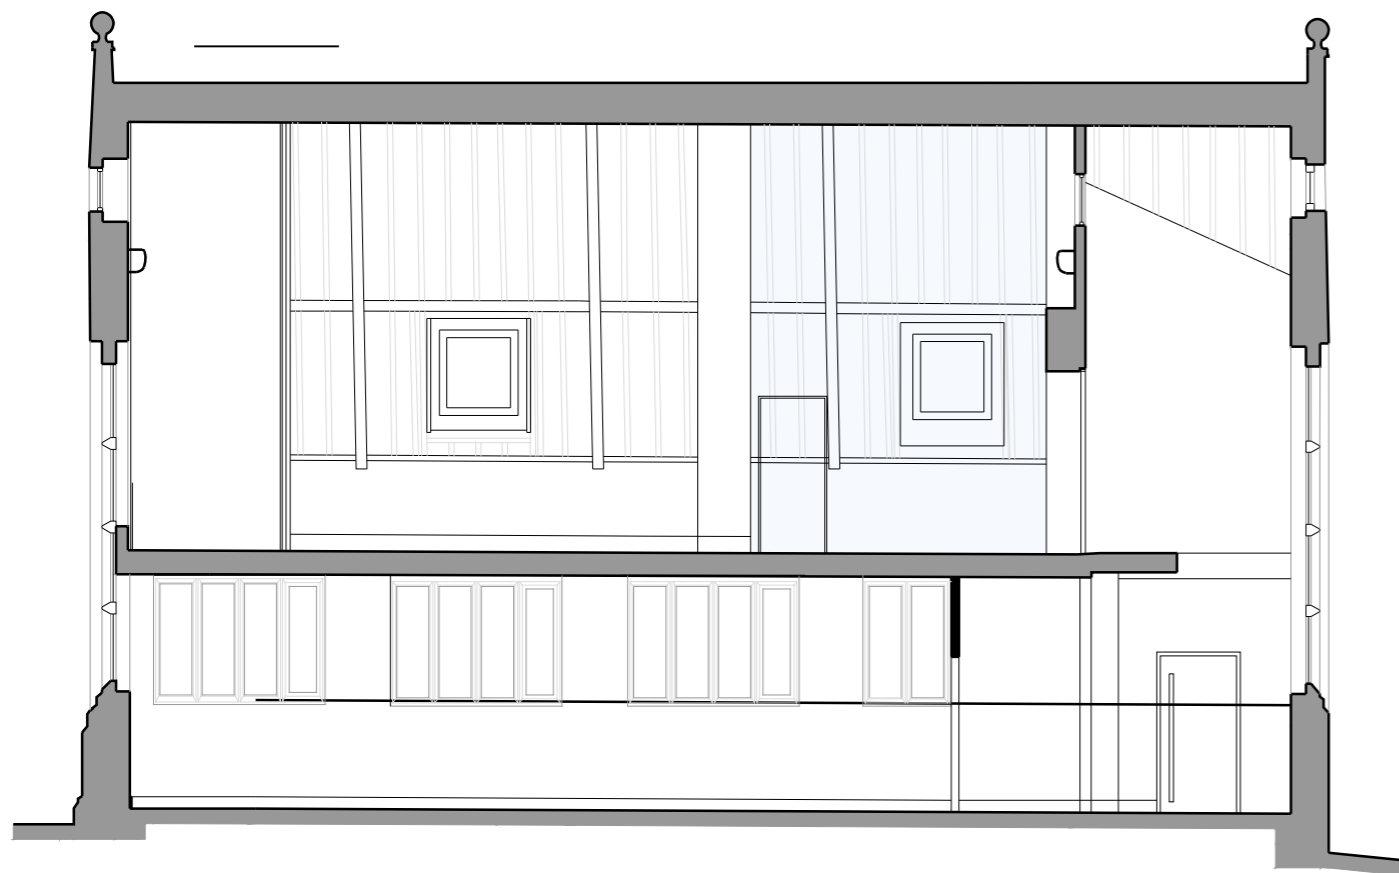

PROPOSED SECTION DD

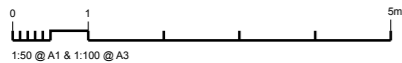

PROPOSED SECTION EE

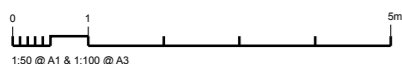

OPEN london
 architecture • surveying • interior design
 www.openlondon.uk.com
 mail@openlondon.uk.com

Mermald House
 2 Puddle Dock
 Blackfriars
 EC4V 3DB
 t: 020 7332 2888

project			
19 Fleet Road			
client			
Method Music			
drawing title			
Proposed Sections DD & EE			
drawing status			
Preliminary			
scale	date	drawn by	checked by
1:100 @ A3	Sept 2018		
job no.	drawing no.	revision	
18014	013	P2	