



2 New Door D-01 Elevation
Scale: 1:20




4 New Door D-02 Elevation
Scale: 1:20

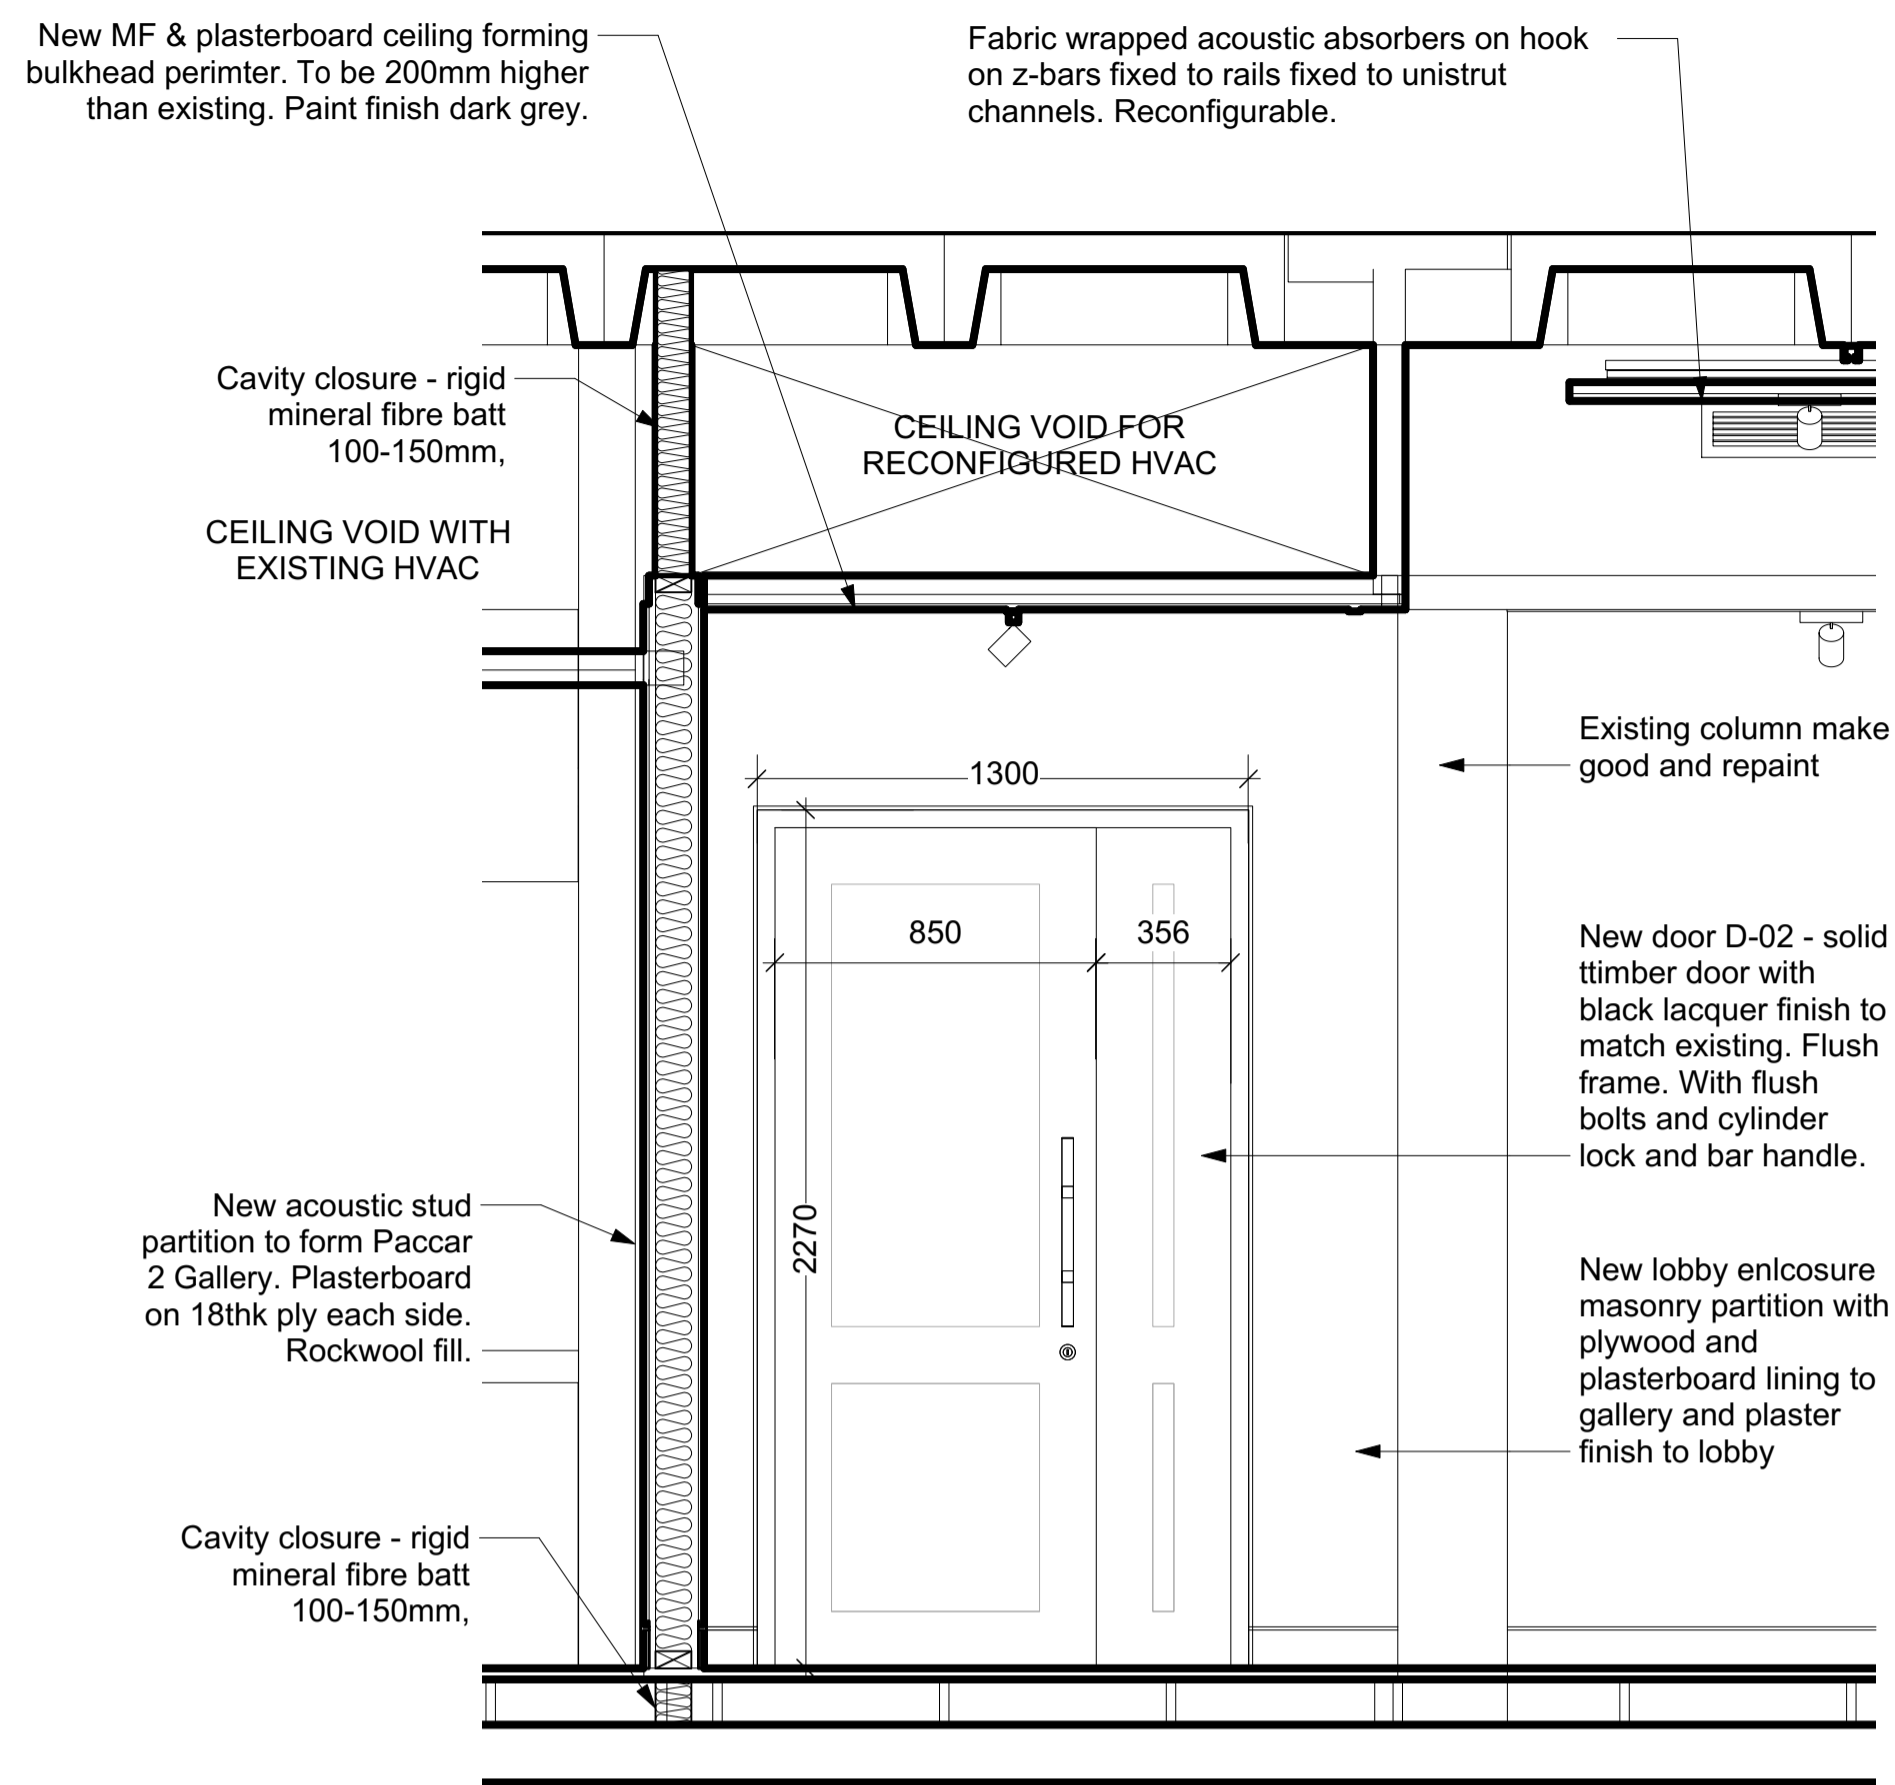

EXISTING DOORS TO GALLERY

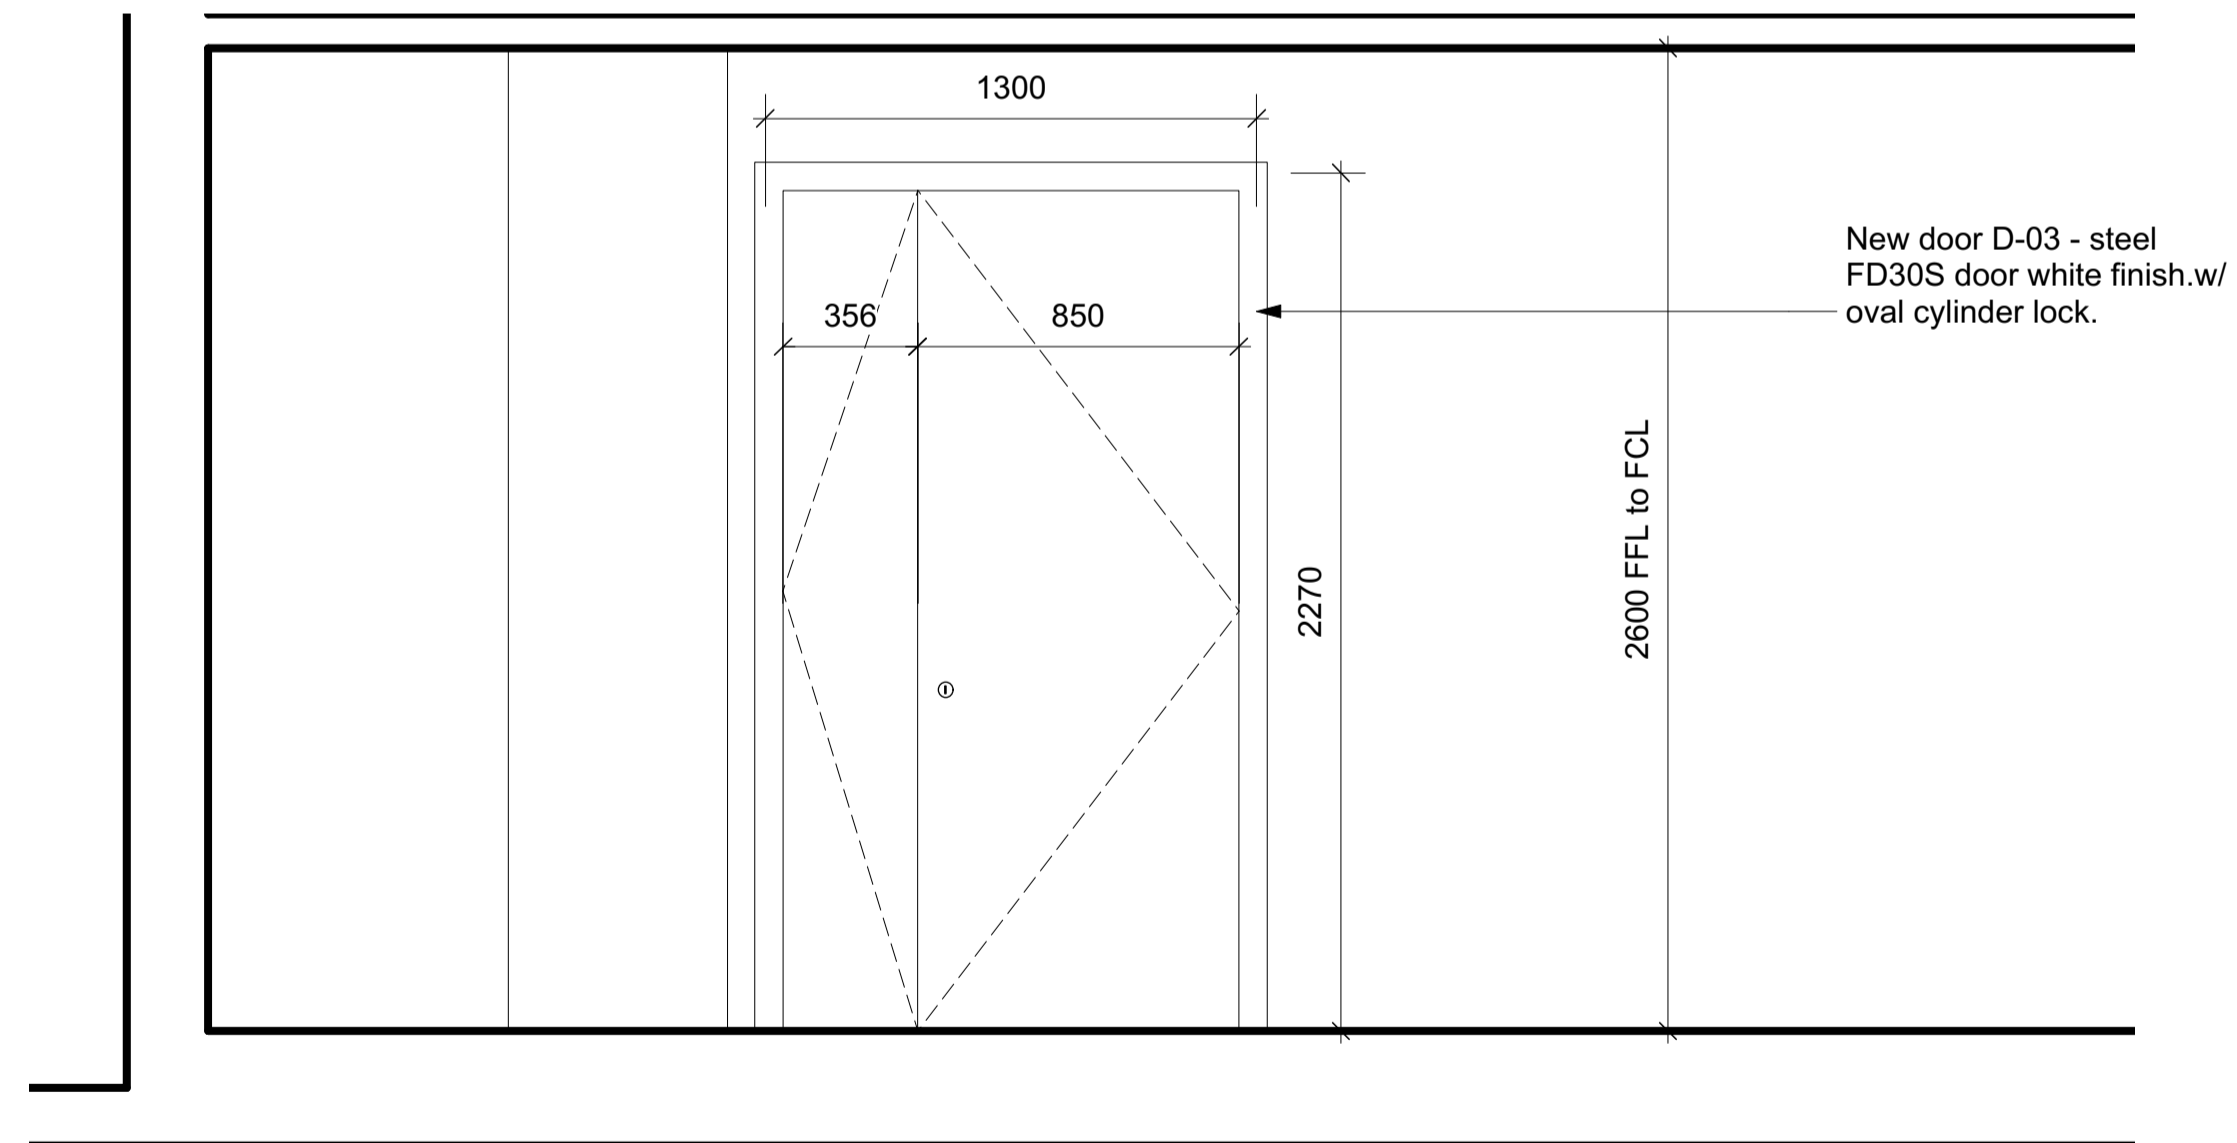

1 Exhibitions Store Elevation D-03
Scale: 1:20

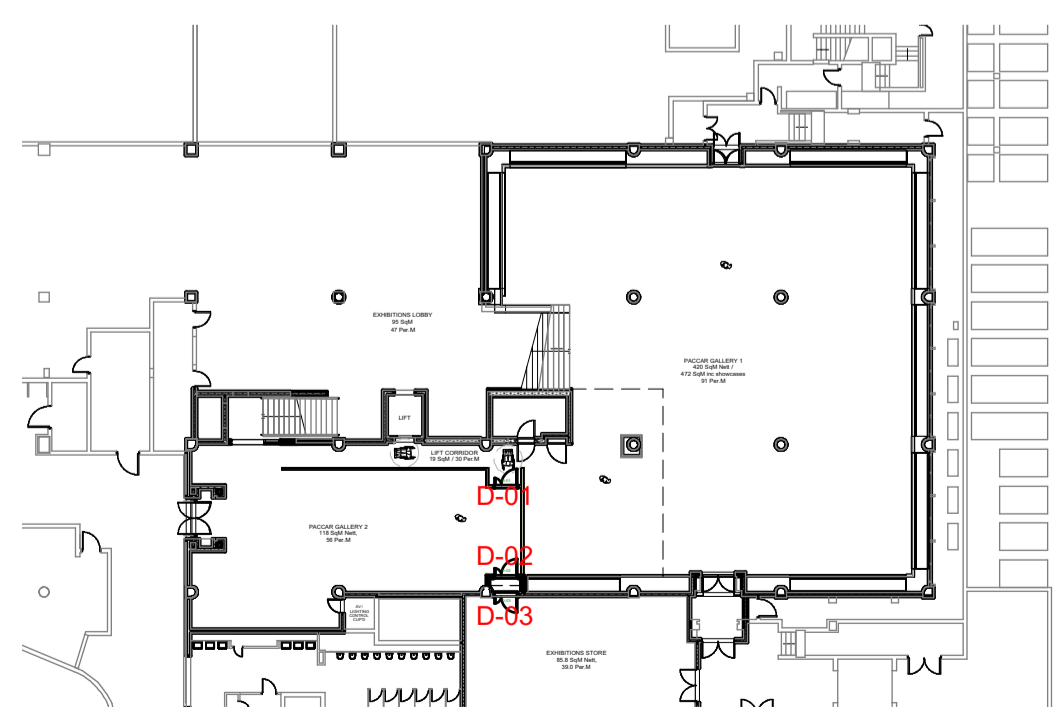

3 KEYPLAN
Scale: 1:400

GENERAL NOTES

(01) DO NOT SCALE FROM THIS DRAWING. USE FIGURED DIMENSIONS ONLY. ALL DIMENSIONS AND LEVELS TO BE CHECKED ON SITE PRIOR TO CONSTRUCTION WORK COMMENCING.

(02) ALL DRAWINGS TO BE READ IN CONJUNCTION WITH DESIGNERS PACKAGE SPECIFICATION AND ASSOCIATED DOCUMENTS.

(03) ALL DRAWINGS TO BE READ IN CONJUNCTION WITH CONSULTANTS DOCUMENTATION. ANY DISCREPANCIES BETWEEN CONSULTANTS DOCUMENTS TO BE REPORTED TO THE DESIGNER BEFORE ANY WORK COMMENCES.

(04) THIS DRAWING SHOWS THE DESIGN INTENT, THE CONTRACTOR SHALL BE RESPONSIBLE FOR THE DETAILED CONSTRUCTION DESIGN AND DETAIL, SUITABILITY OF MATERIALS AND STRUCTURAL STABILITY OF ALL ITEMS SHOWN ON THIS DRAWING.

(05) CONSTRUCTION DRAWINGS TO BE SUBMITTED BY CONTRACTOR TO DESIGNER FOR COMMENT PRIOR TO MANUFACTURE.

(06) IT IS THE CONTRACTOR'S RESPONSIBILITY TO ENSURE THAT THE WORK COMPLY WITH ALL LOCAL & STATUTORY REGULATIONS AND THAT EQUIPMENT, PRODUCTS, MATERIALS AND WORKMANSHIP ARE SUITABLE.

(07) THE CONTRACTOR SHALL BE RESPONSIBLE FOR CONSULTING WITH PROFESSIONAL ENGINEERS WHERE NECESSARY WITH REGARD TO STRUCTURAL INTEGRITY, MECHANICAL, ELECTRICAL, PLUMBING AND ANY OTHERS REQUIRED.

REV	DATE	NAME	SUBJECT	CHECKED
A	29.11.18	R.C.	LBC SUBMISSION	

AMENDMENTS

STATUS	SCHEME DESIGN			
DESIGNER	HARACLARK			
REV	DATE	NAME	SUBJECT	CHECKED
A	29.11.18	R.C.	LBC SUBMISSION	

AMENDMENTS

SITE	PACCAR GALLERY, BRITISH LIBRARY
CLIENT	THE BRITISH LIBRARY
PROJECT	PACCAR GALLERY DIVISION
DRAWING TITLE	PROPOSED PACCAR 2 NEW DOORS AND PARTITION DETAILS
SCALE	1:20 / 1:40
PAPER SIZE	A1 / A3
DRAWN BY	DATE 2018 01 23
CHECKED BY	DATE
APPROVED BY	DATE
PROJ. TITLE	PKG. - JOB NO. 0133 - STAGE - DRAWING NO. P-0126 - REVISION A

PROPOSED