


PLANNING

General Notes -

1. No dimensions to be scaled from this drawing
2. Any discrepancies found between this drawing and other documents should be referred immediately to the consultants
3. This drawing should be removed from currency immediately a revised version is issued
4. This drawing is copyright.
5. All dimensions in mm's.
6. Dimensions with * to be checked on site by contractor and also checked with tiles setting-out where necessary
7. Reference (ref) dimension to be checked on site by Contractor. Any discrepancies to be discussed prior to stage works commencing.

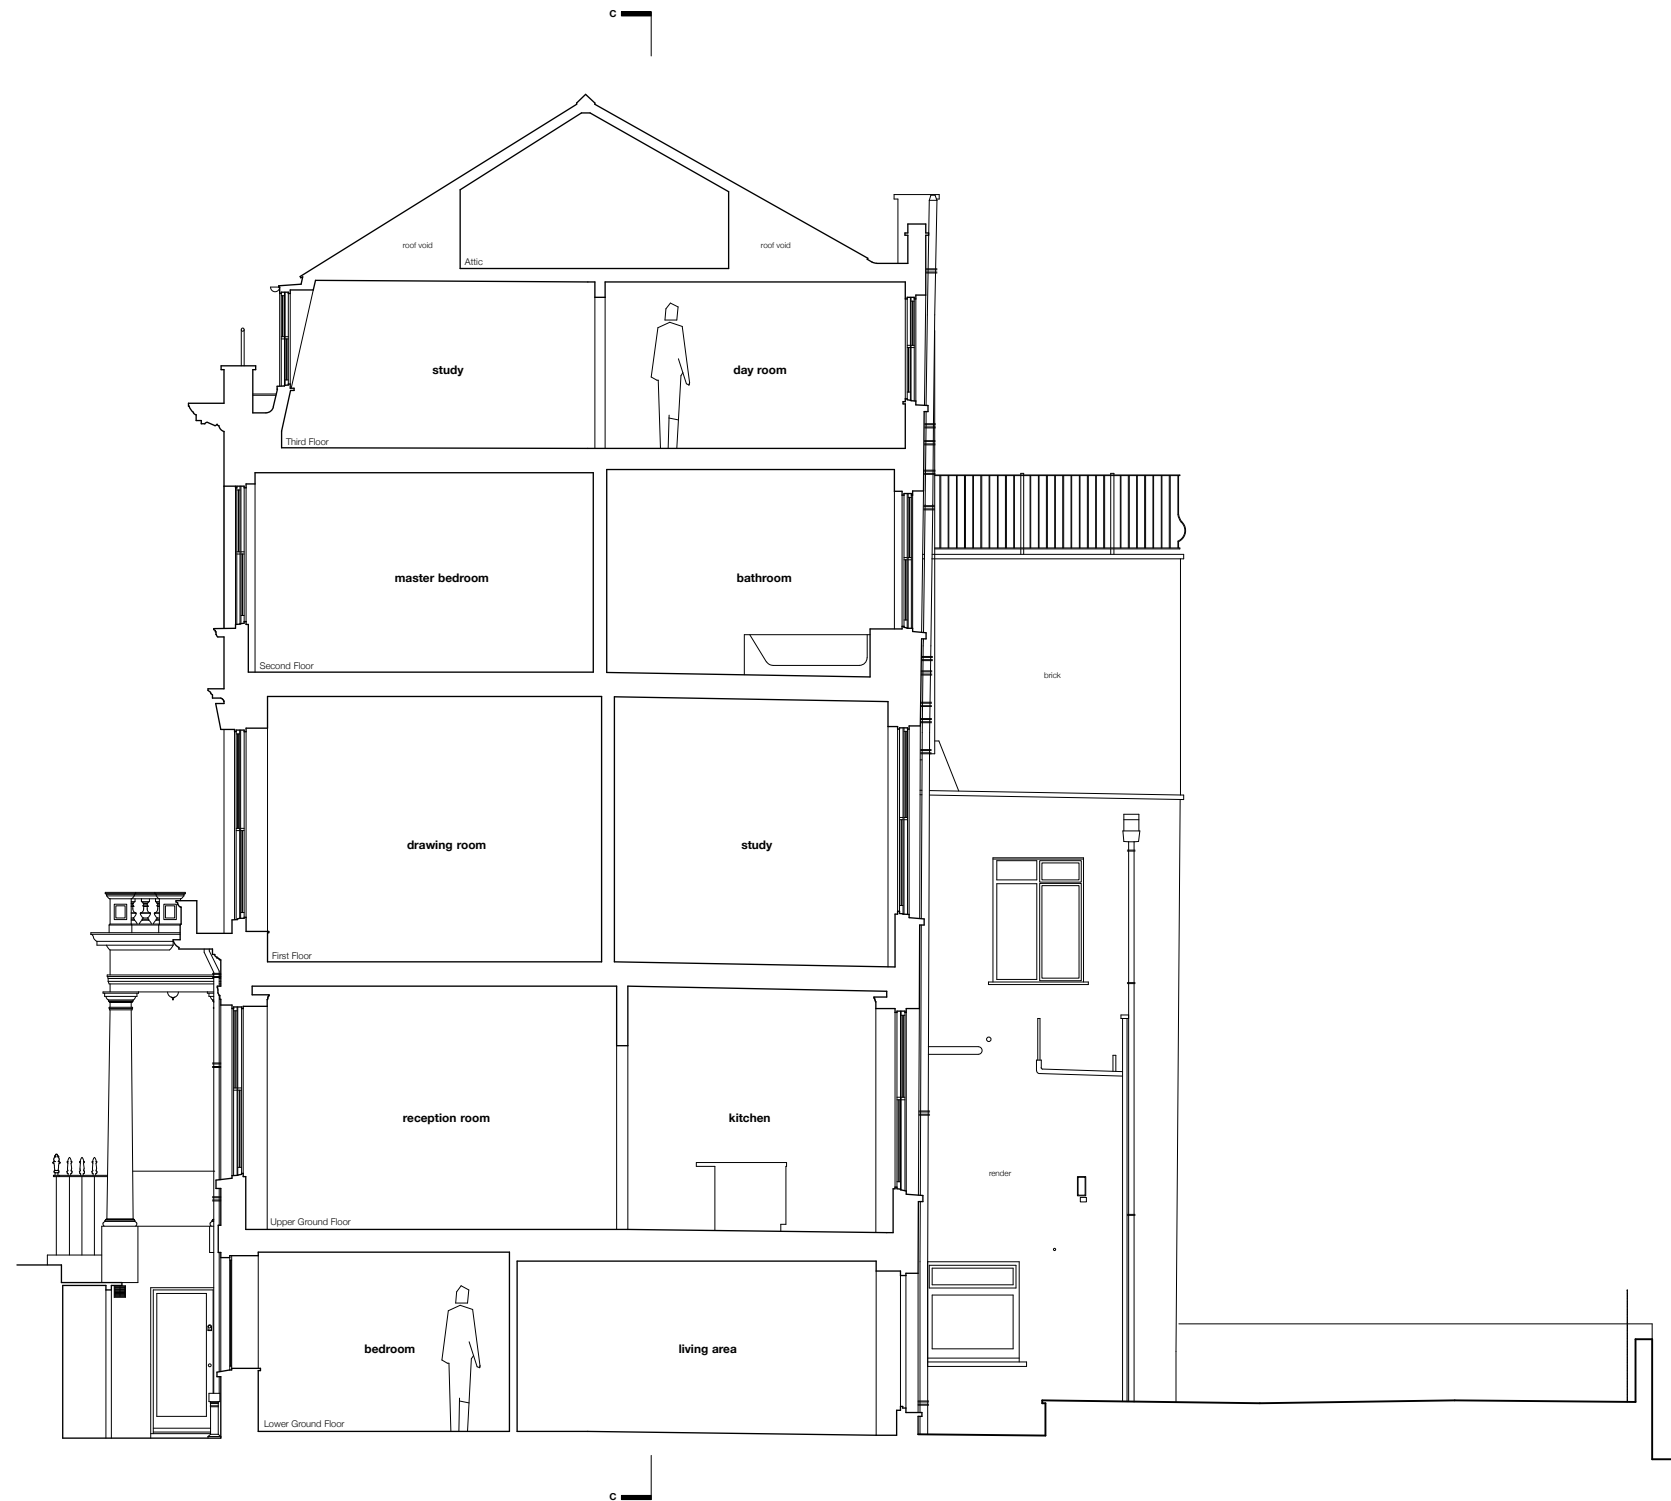

EXISTING SECTION B

SCALE: 1:100 @ A3



P	PLANNING Issue	12 /18	GM
REV	DESCRIPTION	DATE	NAME

Powell Tuck Associates
Architecture 6 Stamford Brook Road, London, W6 0XH
Design Phone +44 (0)20 8749 7700
 Fax +44 (0)20 8749 8737

pt



PROJECT TITLE

20 CHALCOT SQUARE
 LONDON
 NW1 8YA

DRAWN	GM	CHECKED	AS
DATE	12.10.18	SCALE	1:100 @ A3

DRAWING TITLE
 EXISTING
 SECTION B

JOB NO.	DRAWING NO.	REV.
2568	07	P1