




① PLAN

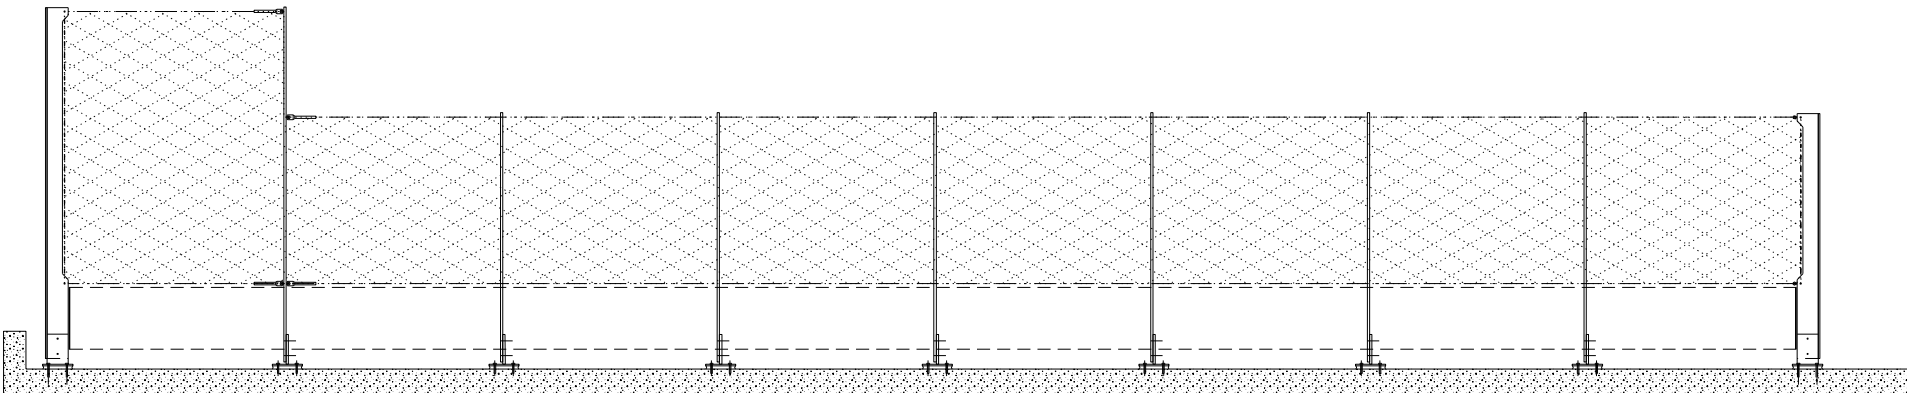


② ELEVATION A

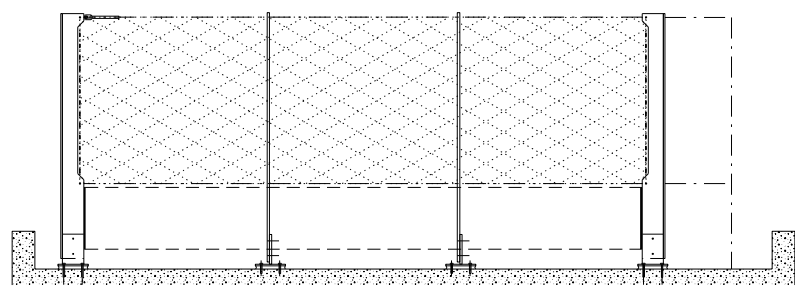

③ ELEVATION B

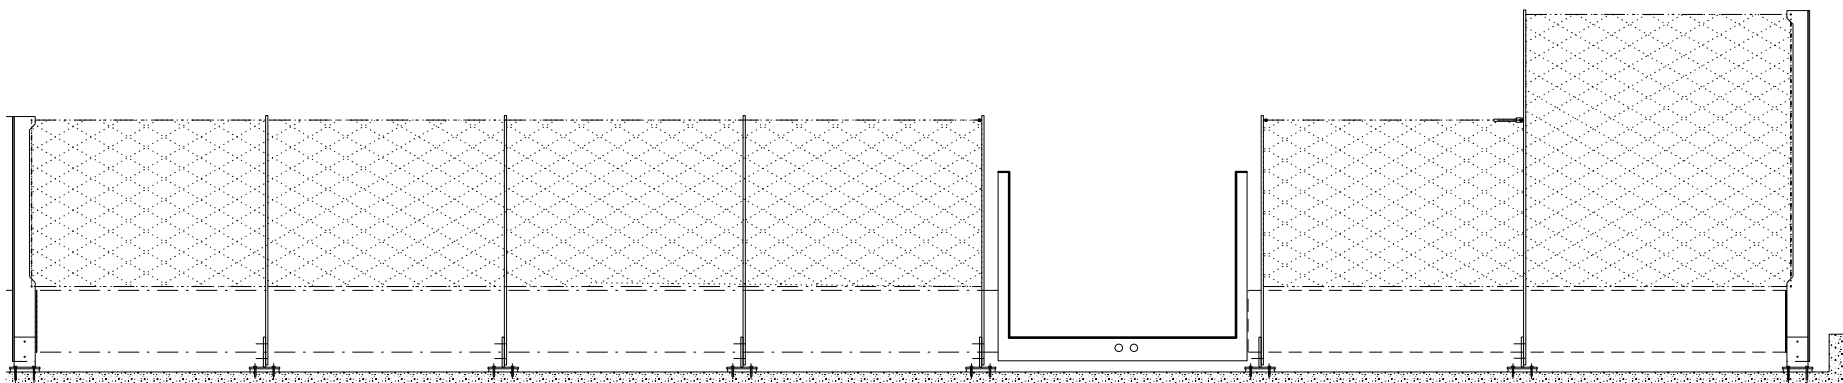

④ ELEVATION C

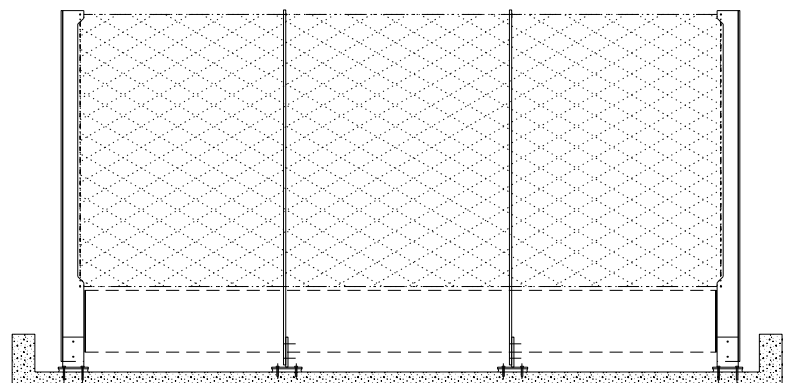

⑤ ELEVATION D

REVISION: A	PURPOSE: ISSUED FOR PLANNING	DATE: 07.11.2018	1. The design and these drawings are the sole copyright of Aron Taha Architects ts (London) Ltd, London, UK. Tel: 020 758 8444. Fax: 020 7268 9655. 2. Do not scale from this drawing in order to avoid or significant loss of information. To check drawing has been drawn to the intended scale this should be done using 1:1. 	Legend: I=Information C=Comment H=Hatching T=Text S=Construction	CLIENT: 317 Finchley Road	PROJECT: 317 Finchley Road London NW3 6EP	DWG TITLE: 5th Floor Garden Balustrade	REVISION: A	DATE: NOV 2018	SCALE: A1 1:25 A3 1:50	
								DWG No: 240 - 3005	PURPOSE OF ISSUE: P	DR: DK	CR: AT