



① PLAN

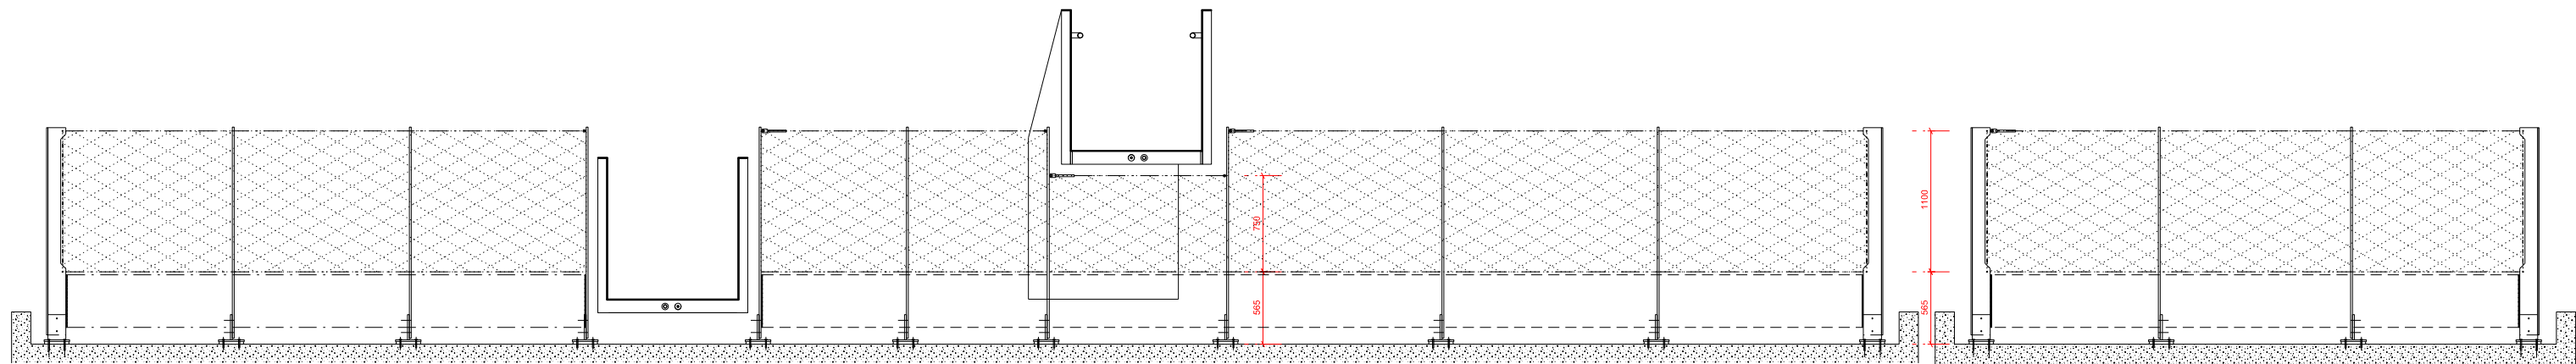

② ELEVATION A

③ ELEVATION B

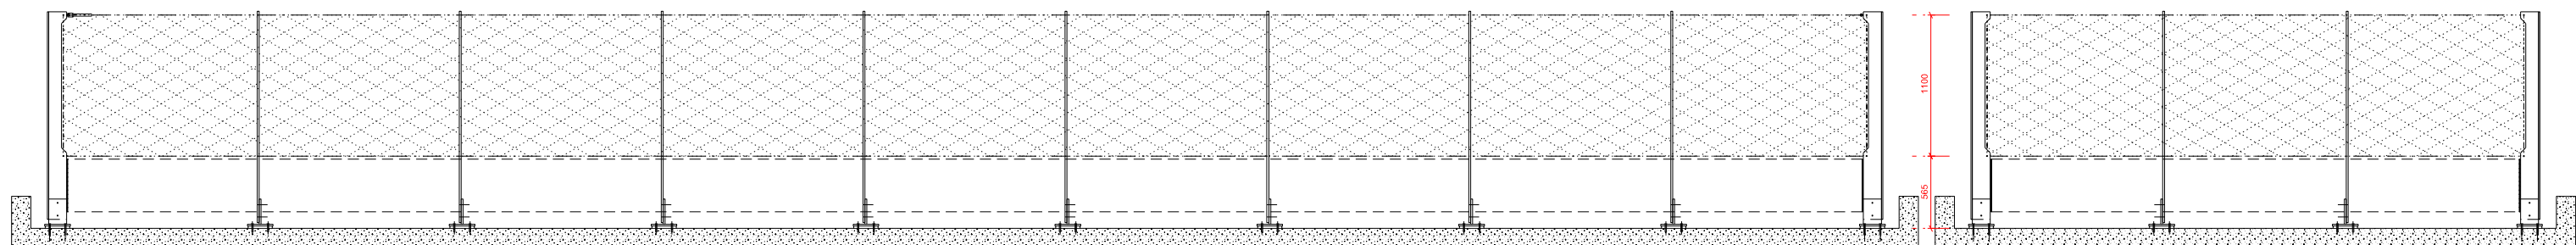

④ ELEVATION C

⑤ ELEVATION D

REVISION:	PURPOSE:	DATE:	1. The design and these drawings are the sole copyright of Aron Taha Architects to (Arconwell) Group, London, UK. (S/A: T: 020 7553 8444 F: 020 7263 9655)	I=Information C=Comment R=Revised T=Transfer S=Construction	CLIENT:	PROJECT:	DWG TITLE:	REVISION:	DATE:	SCALE:	
A	ISSUED FOR PLANNING	07.11.2018	2. Do not scale from this drawing in other CAD or digital form. Use written dimensions only. To check drawing has been printed to the intended scale the bar should be 30mm long @A1		317 Finchley Road	317 Finchley Road London NW3 6EP	7th Floor Garden Balustrade	A	NOV 2018	At 1:25 @ A3 1:50	
								DWG No:	PURPOSE OF ISSUE:	DR:	CB:
								240 - 3006	P	DK	AT