




① SECTION

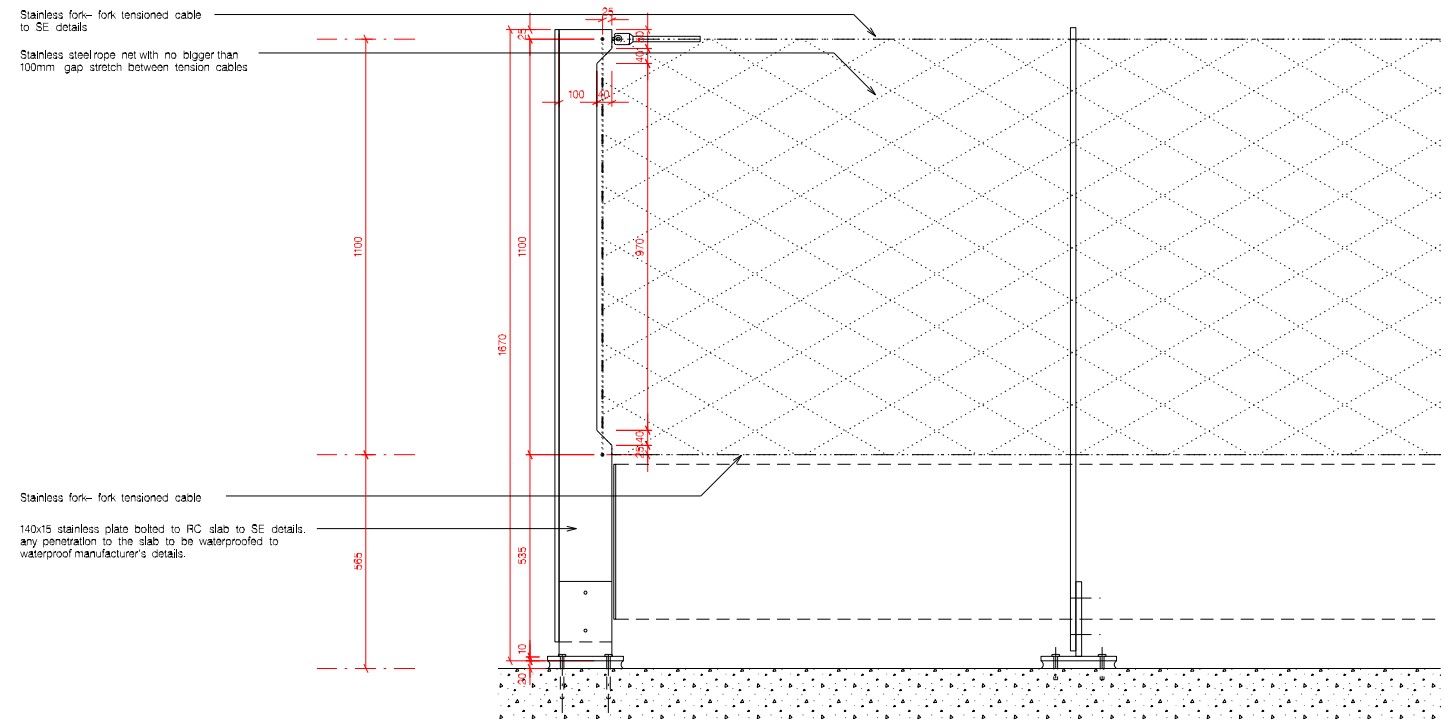

③ ELEVATION

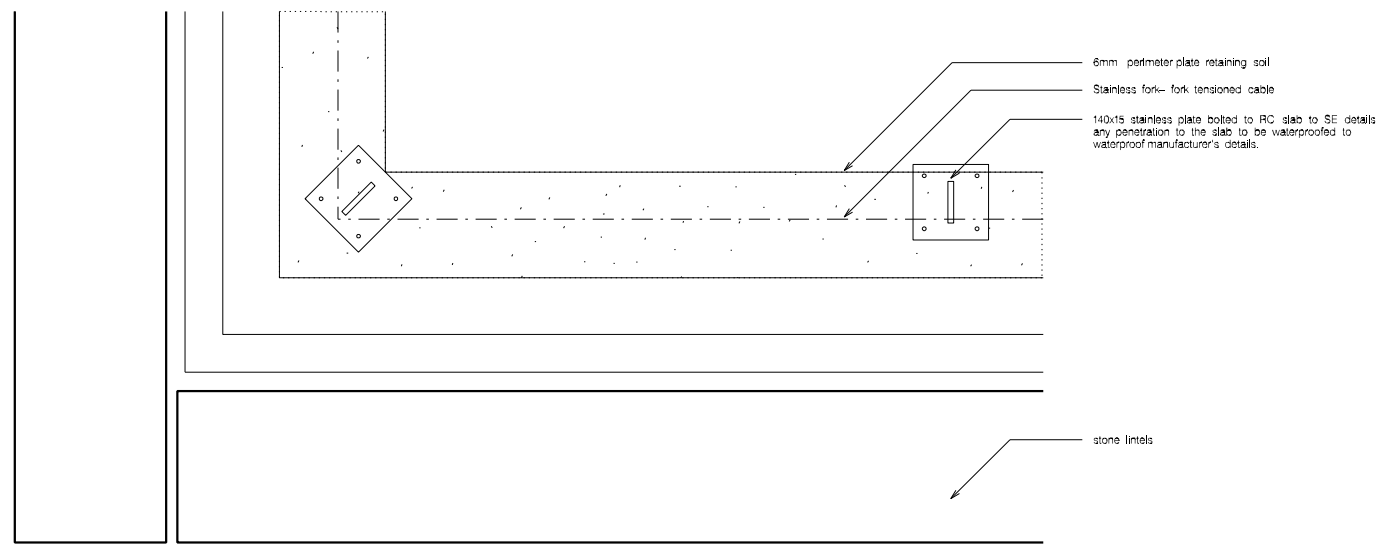

② PLAN

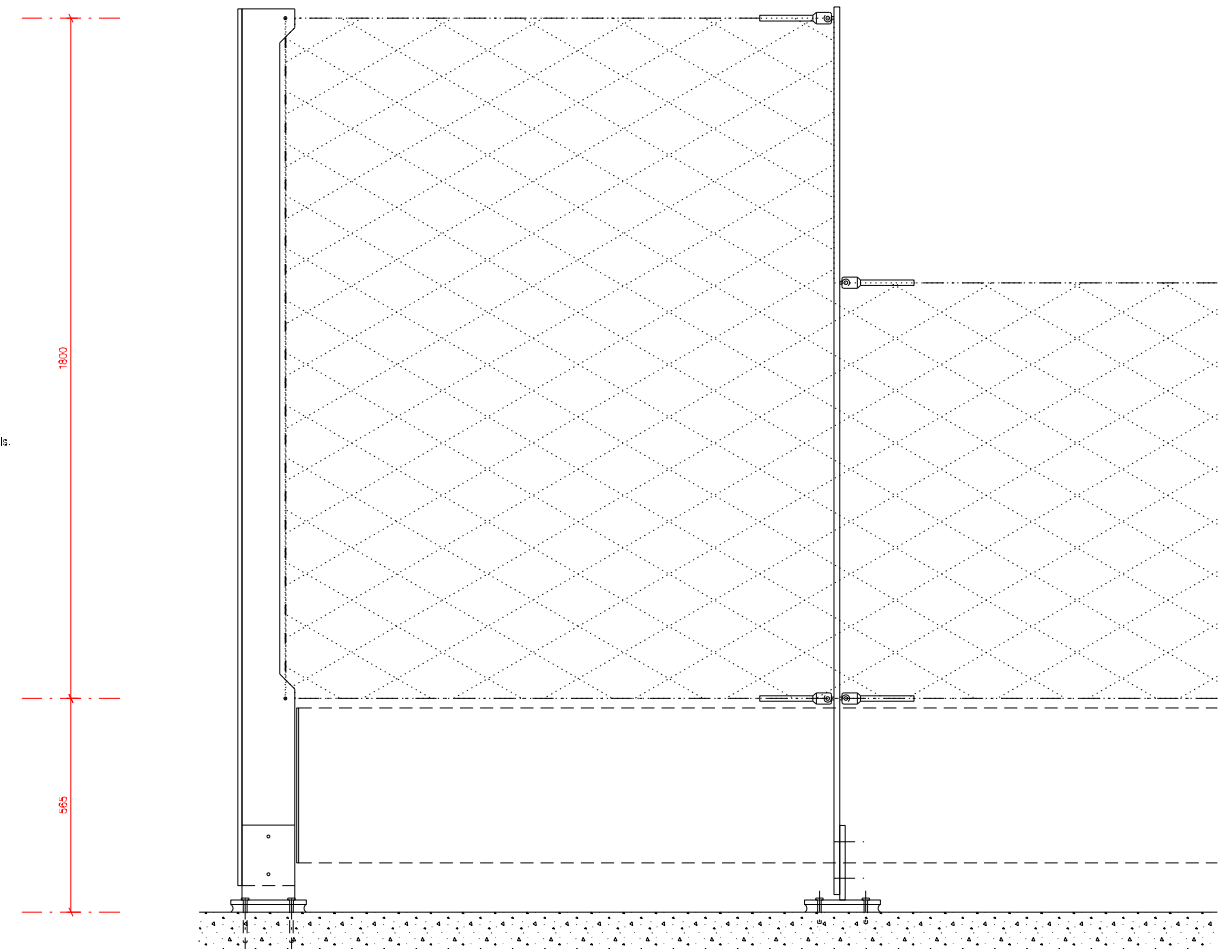

④ ELEVATION

REVISION:	PURPOSE:	DATE:	1. The design and these drawings are the sole copyright of Aron Taha Architects to Clerkwell Group, London, EC1R 9AA. T: 020 7583 8444 F: 020 7268 9888. 2. Do not scale from this drawing in other CAD or digital form. Use written dimensions only. To check drawing has been sent to the intended scale this bar should be 30mm long @A1	Information Equipment Finishing Tension Construction	CLIENT:	PROJECT:	DWG TITLE:	REVISION:	DATE:	SCALE:
A	ISSUED FOR PLANNING	07.11.2018			317 Finchley Road	317 Finchley Road London NW3 6EP	Balustrade Details	A	NOV 2018	① A1 1:10 ② A3 1:20
								DWG No: 240 - 3008	PURPOSE OF ISSUE: P	DR: DK CR: AT