


① NEW BILLY FURY WAY ELEVATION

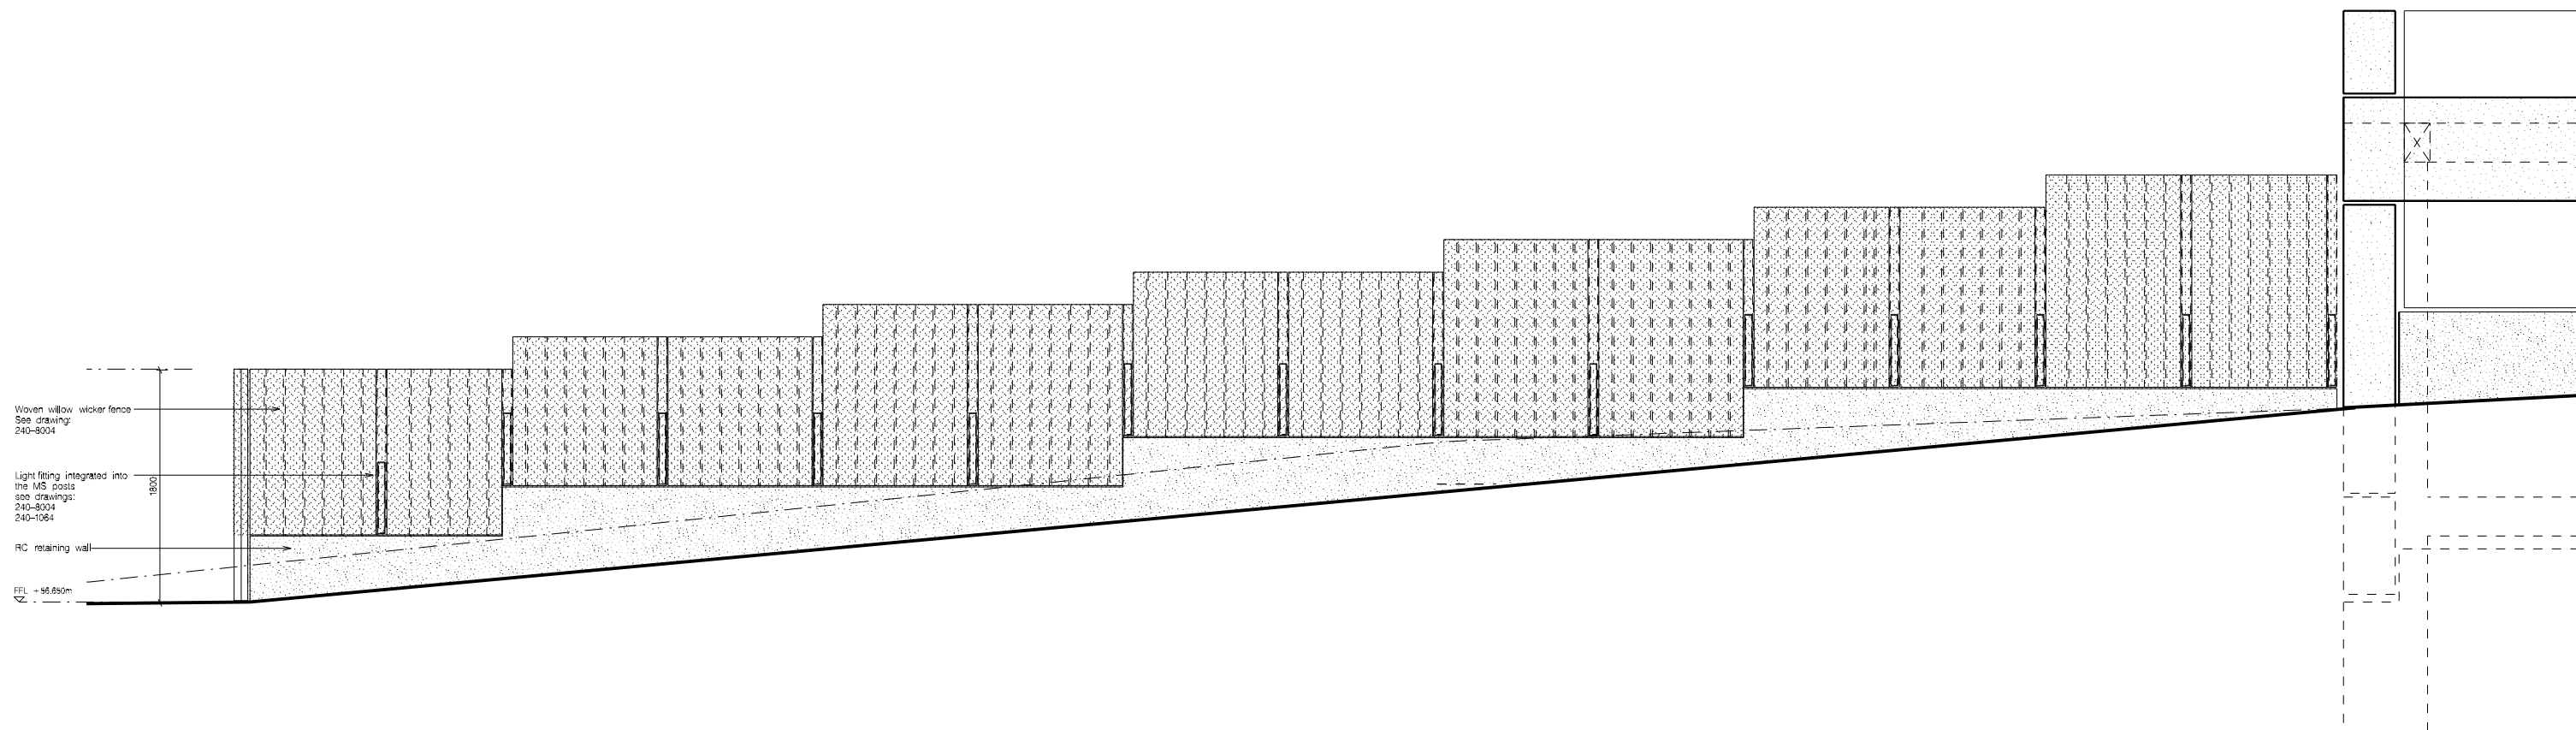

② FORMER BILLY FURY WAY ELEVATION

REVISION:	PURPOSE:	DATE:	1. The design and these drawings are the sole copyright of Arca Tania Architects 15 Clarendon Hill, London, EC1R 0AA. T: 020 7553 8444 F: 020 7243 9659. 2. Do not scale from this drawing in other CAD or digital form. Use vision dimensions only. To check drawing has been printed to the intended scale this bar should be 30mm long @A1	I=Information C=Comment H=Hatching T=Text S=Construction	CLIENT:	PROJECT:	DWG TITLE:	REVISION:	DATE:	SCALE:
A	ISSUED FOR PLANNING	19.04.2018		GROUPWORK 12 - 13 CLERKENWELL GREEN, LONDON, EC1R 0DJ	317 Finchley Road	317 Finchley Road London NW3 6EP	Railing Elevations	B	SEP 2017	@ A1 1:25 @ A3 1:50
B	ISSUED FOR PLANNING	07.11.2018			DWG No:	PURPOSE OF ISSUE:	DR:	CR:	240 - 8003	P