



ALL DIMENSIONS APPROX.  
 DOCUMENT NOTES:  
 1. THIS DRAWING AND DESIGN IS FOR USE SOLELY IN CONNECTION WITH THE PROJECT DESCRIBED BELOW.  
 2. THIS DRAWING AND DESIGN IS THE PROPERTY OF AS-STUDIO AND MUST NOT BE ISSUED, LOANED OR COPIED WITHOUT WRITTEN CONSENT.  
 3. ALL DIMENSIONS / SETTING OUT TO BE CHECKED ON SITE BY THE CONTRACTOR BEFORE CONSTRUCTION PROCEEDS.  
 4. THIS DRAWING IS TO BE READ IN CONJUNCTION WITH ALL CONSTRUCTION INFORMATION RELEVANT TO THIS PROJECT.  
 5. FINAL MEASUREMENTS ARE SUBJECT TO FULL SITE SURVEY BY CONTRACTOR.

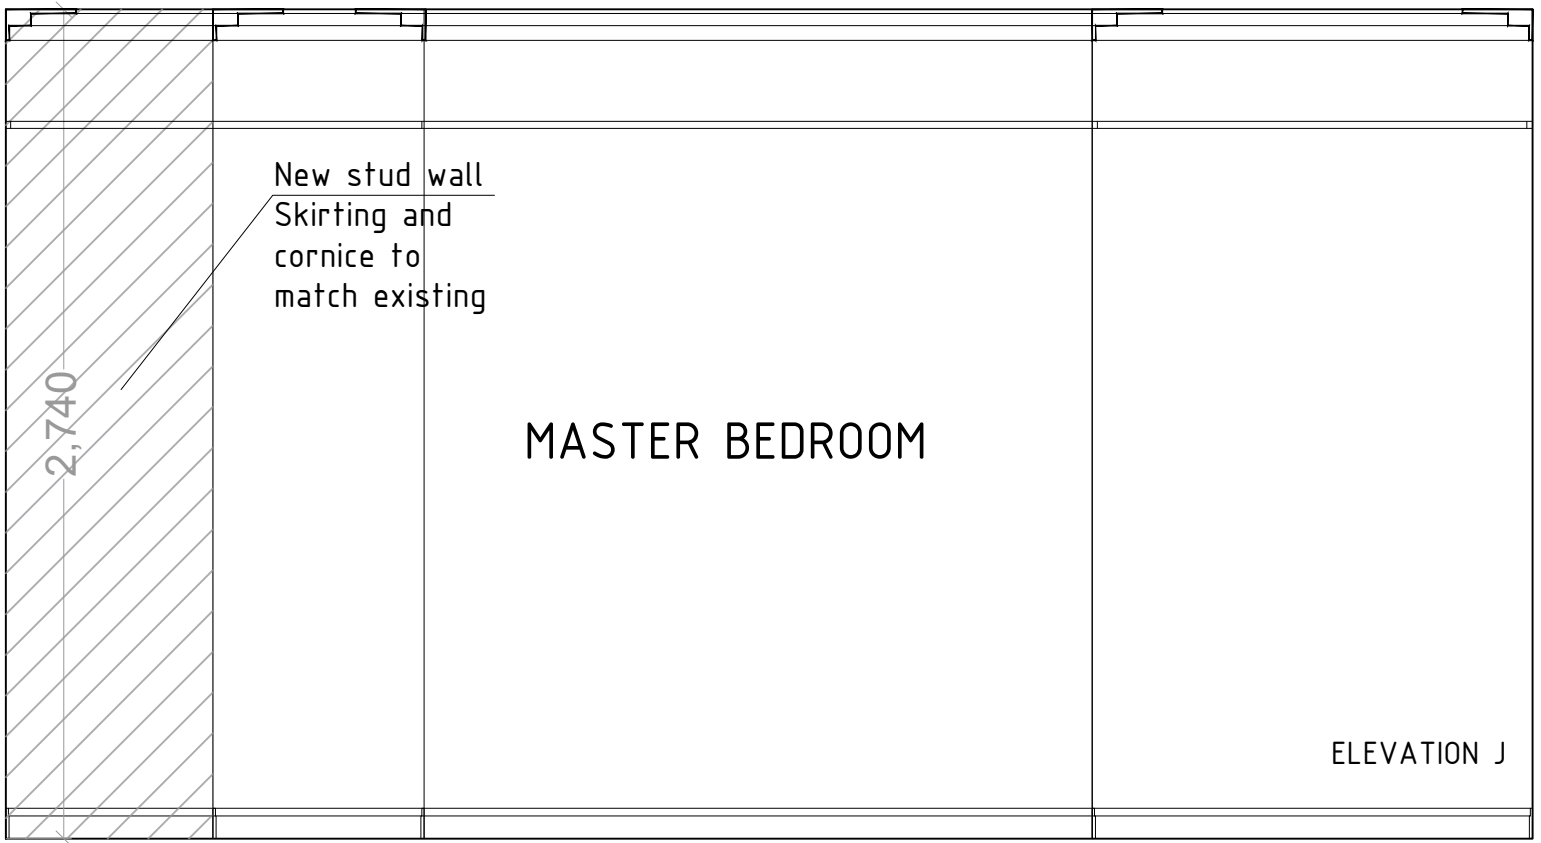

FIRST FLOOR PROPOSED ELEVATIONS

0 0.5m 1m 1.5m 2m SCALE 1:25

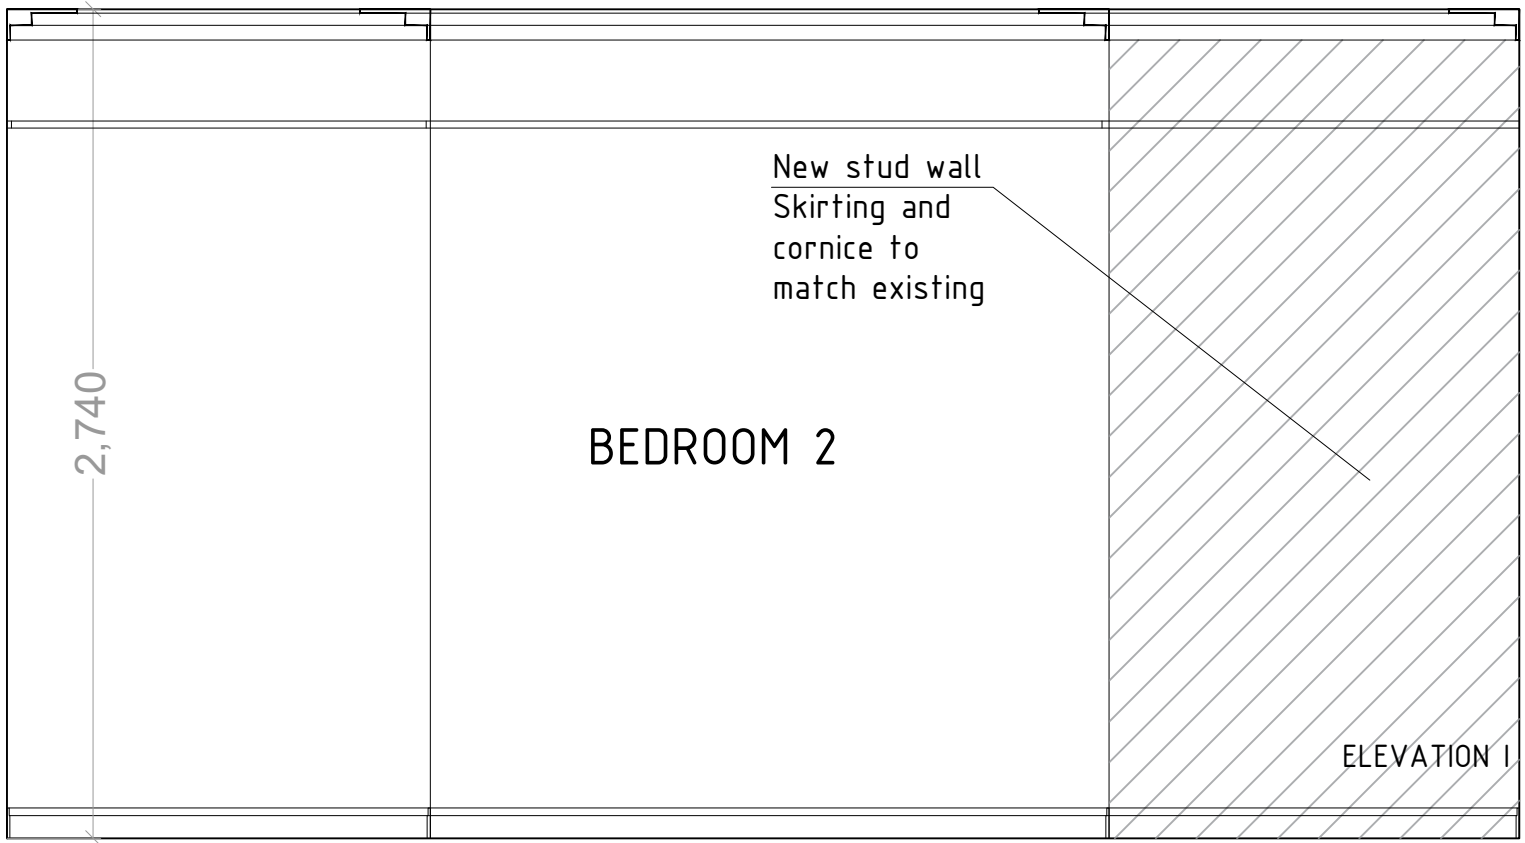

2 magdalen mews  
 back of 164 finchley road  
 london  
 NW3 5HB  
 tel:+44 (0)207 794 1625 fax:+44 (0) 207 794 0296  
 info@as-studio.co.uk

PROJECT ADDRESS:  
 2 ETON VILLAS,  
 BELSIZE PARK, LONDON, NW3

FIRST FLOOR PROPOSED ELEVATIONS G,H,I,J			REVISION:
DRAWING NO: 312			
PROJECT STAGE: PLANNING			
DRAWN: CT	SCALE: 1:25	SIZE: A3	DATE: DEC.2018

THIS DRAWING AND DESIGN IS THE PROPERTY OF AS-STUDIO LTD AND MUST NOT BE ISSUED, LOANED OR COPIED WITHOUT WRITTEN CONSENT