


NOTES

DO NOT SCALE FROM THIS DRAWING EXCEPT FOR THE PURPOSES OF PLANNING AND BUILDING REGULATIONS. ALL DIMENSIONS TO BE CHECKED ON SITE.

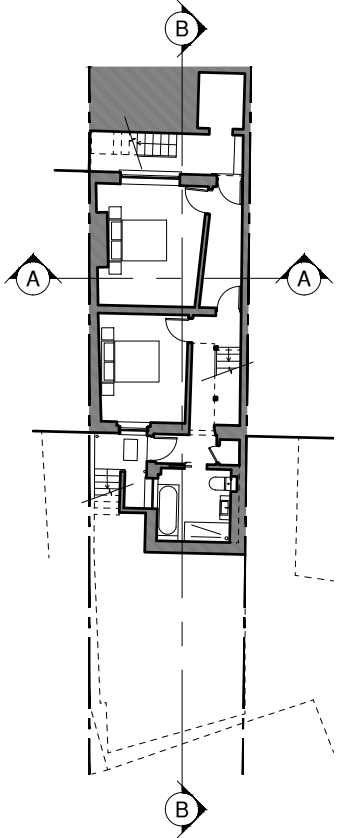

REVISION:

PROJECT TITLE

42A DELANCEY STREET

AURAA
STUDIO

www.auraa.studio
info@auraa.studio

1A Chalk Farm Parade
London NW3 2BN

TITLE

SECTIONS A-A AND B-B
AS PROPOSED

DATE
17.12.2018

SCALE
1/100 @ A3


DRAWN
LC / RL

STATUS
INFORMATION

DRG No
1832_PA_200

REV:

SECTION B-B

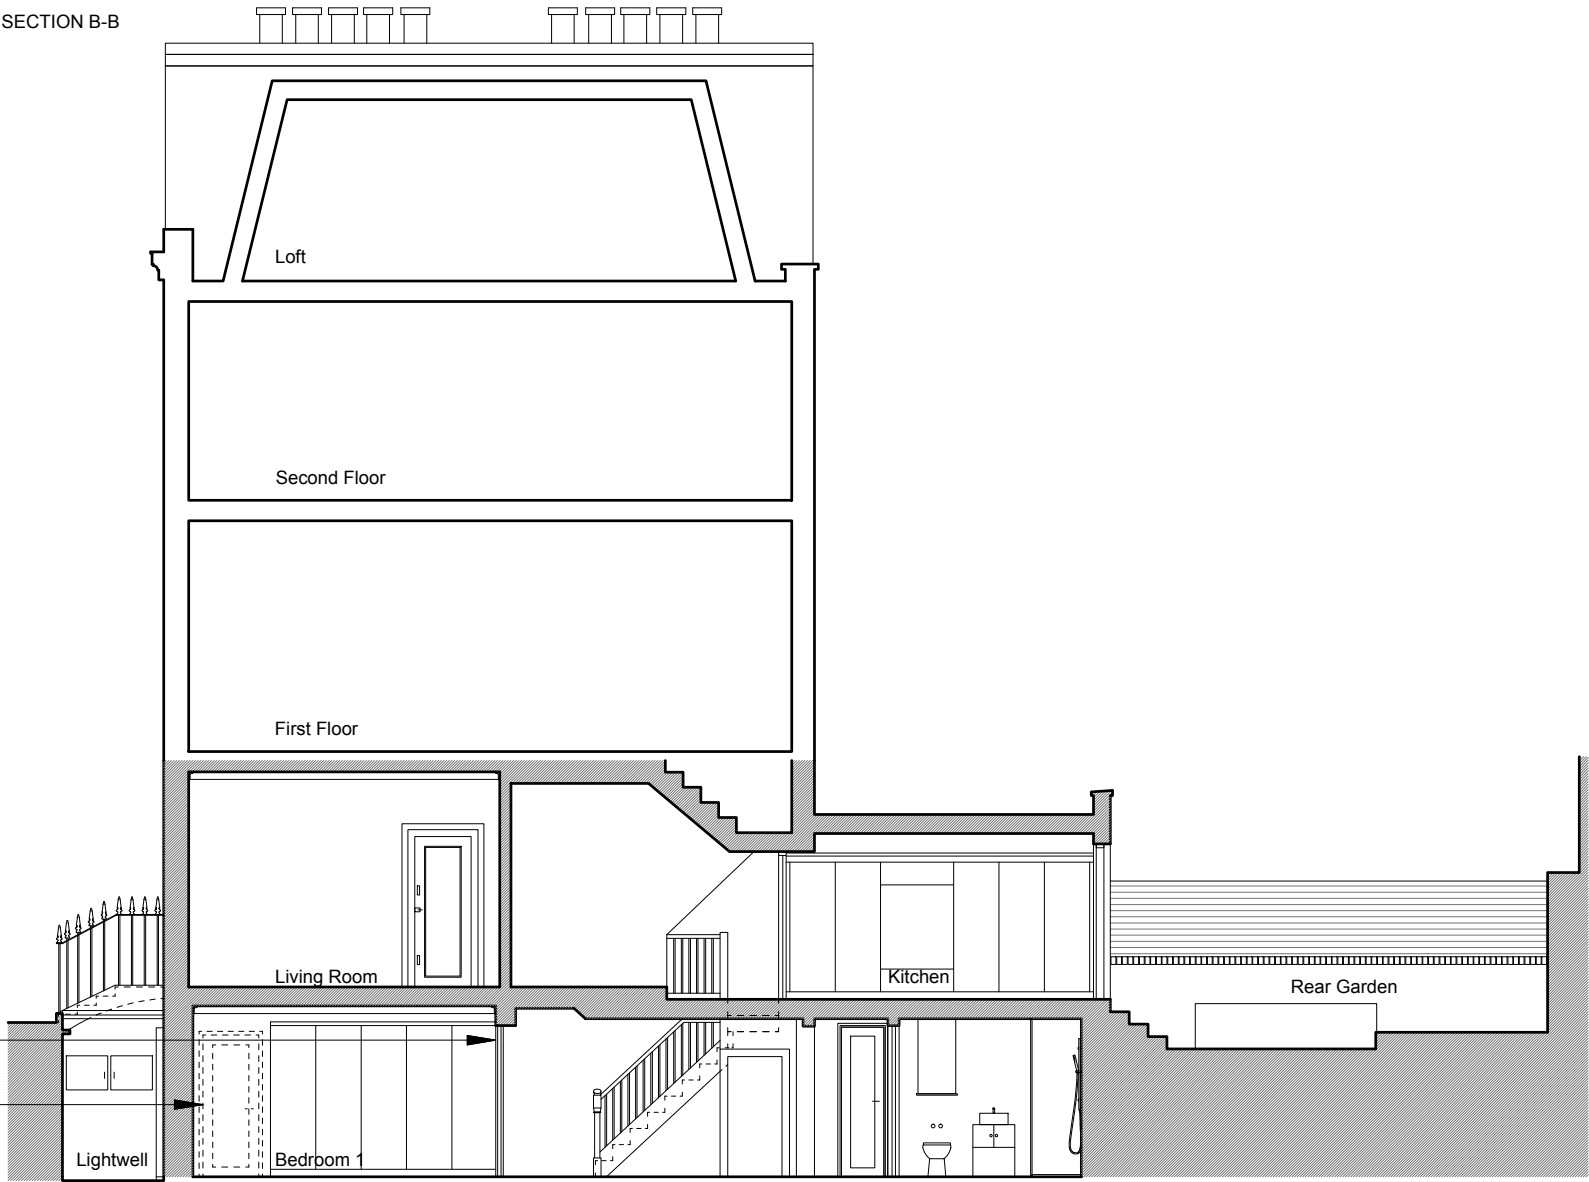

SECTION A-A

