


Proposed Section AA

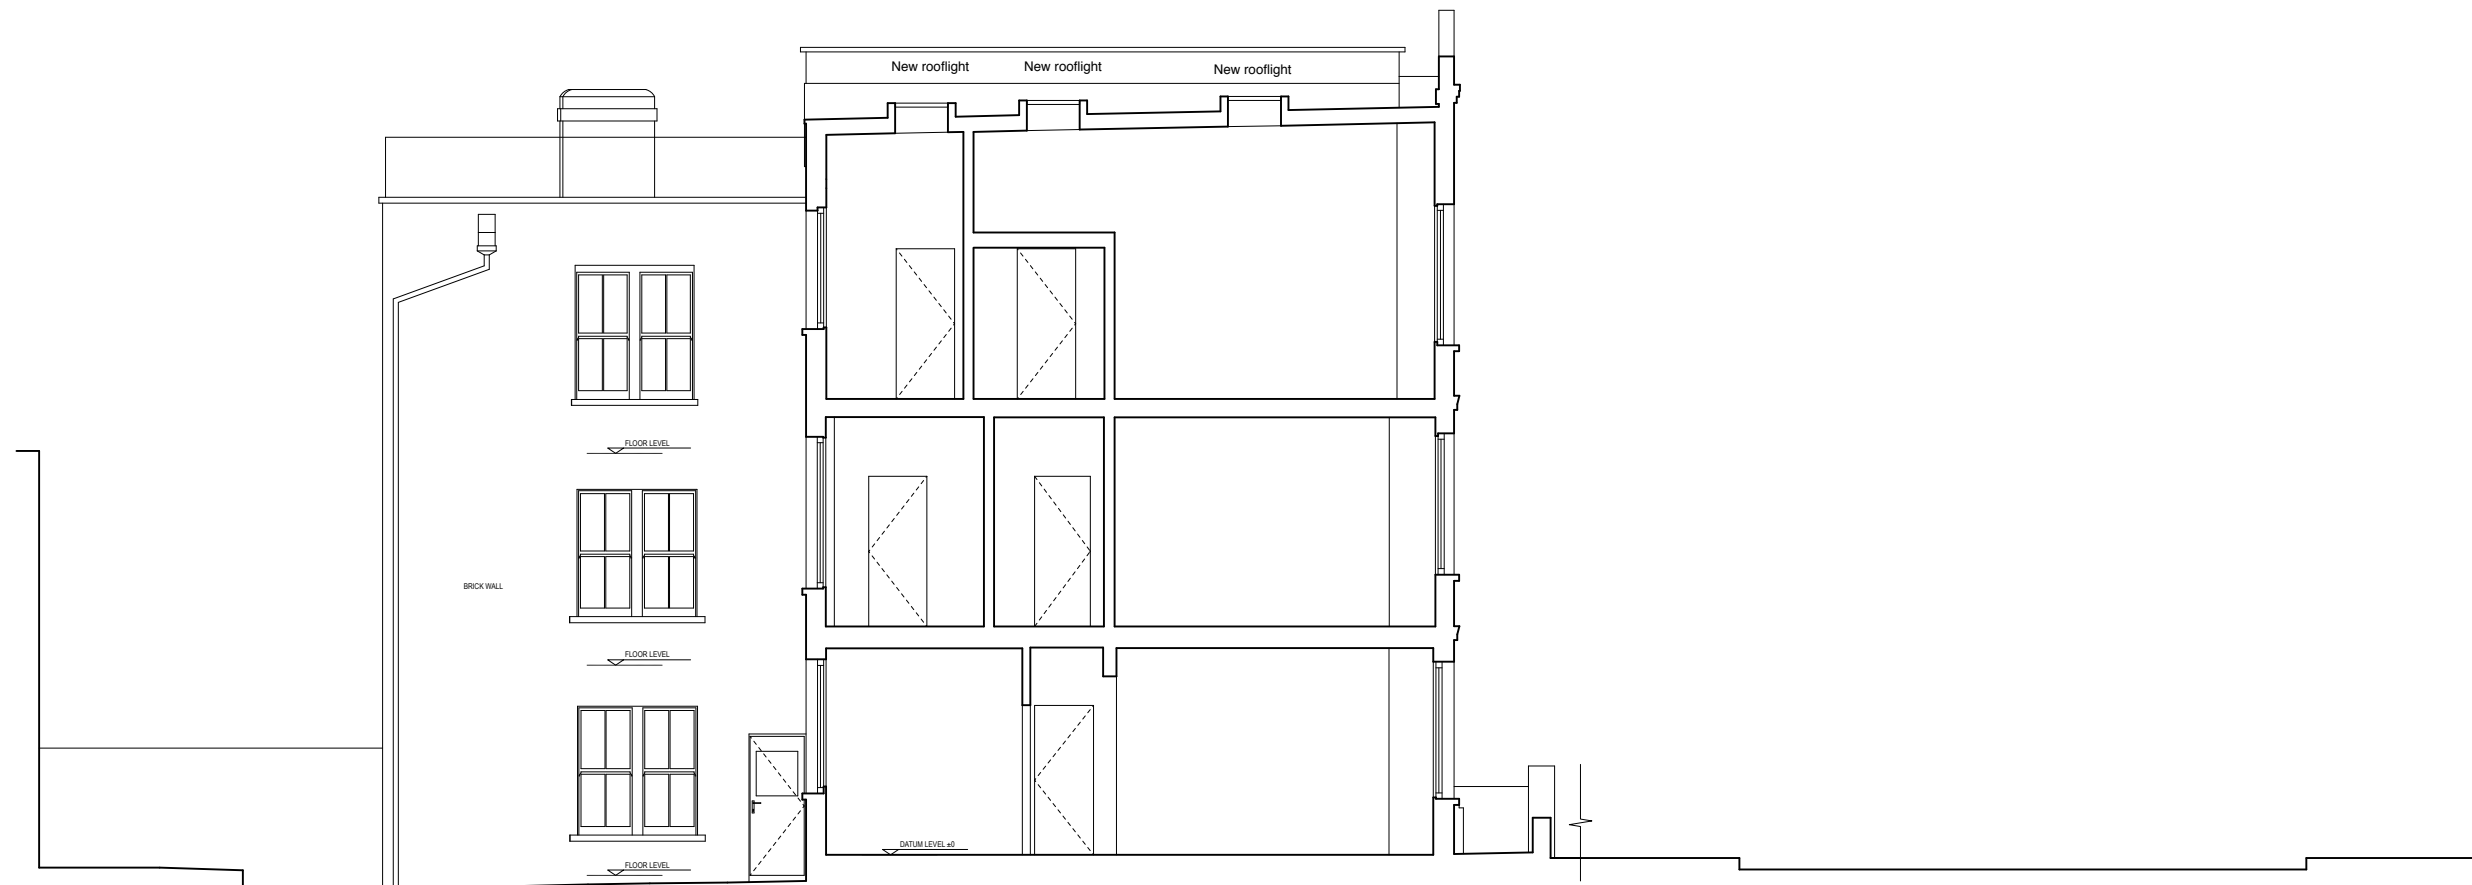


Proposed Section BB

Notes

© Copyright Reserved Inglis Badrashi Ltd

Key

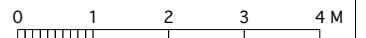

PLANNING

Revisions

Rev A (13.12.18): Rooflights reduced to 4no.

**ibla** 11 Wells Mews London W1T 3HD  
 t 020 7580 8808 f 020 7636 9951  
 www.ibla.co.uk postroom@ibla.co.uk

Client

**P Melikian**

Project

**130 Fleet Road NW3 2QX**

Drawing

**Proposed Sections**

Date

**Jan 18**

Scale

**1:50 at A1  
1:100 at A3**

Drawn by

**PI**

Ref.

**1086 P08A**