




PLAN 1:25

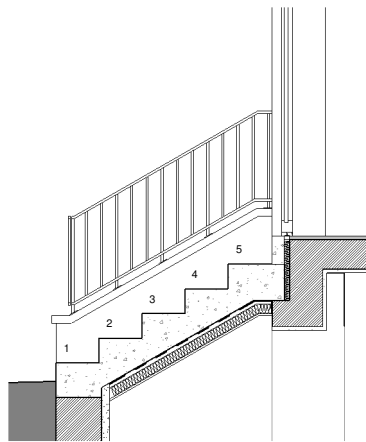


SECTION 1:25

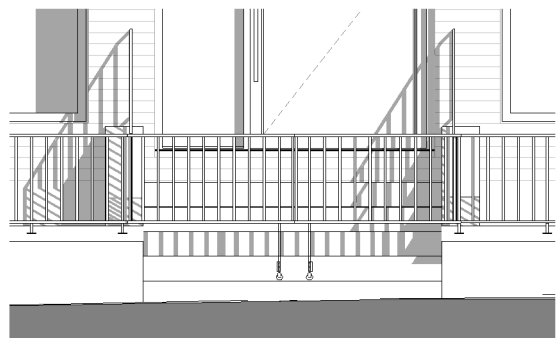

ELEVATION 1:25

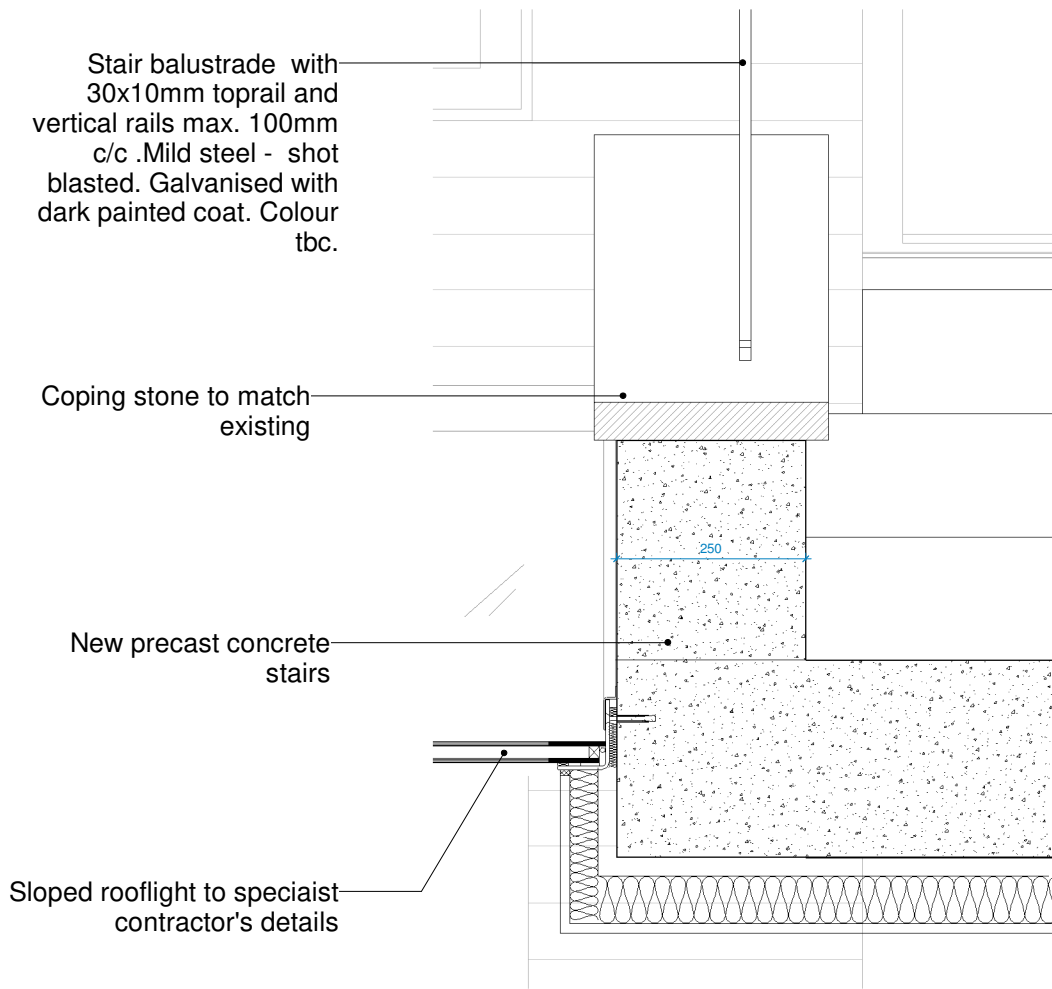

DETAILED SECTION 1, 1:5

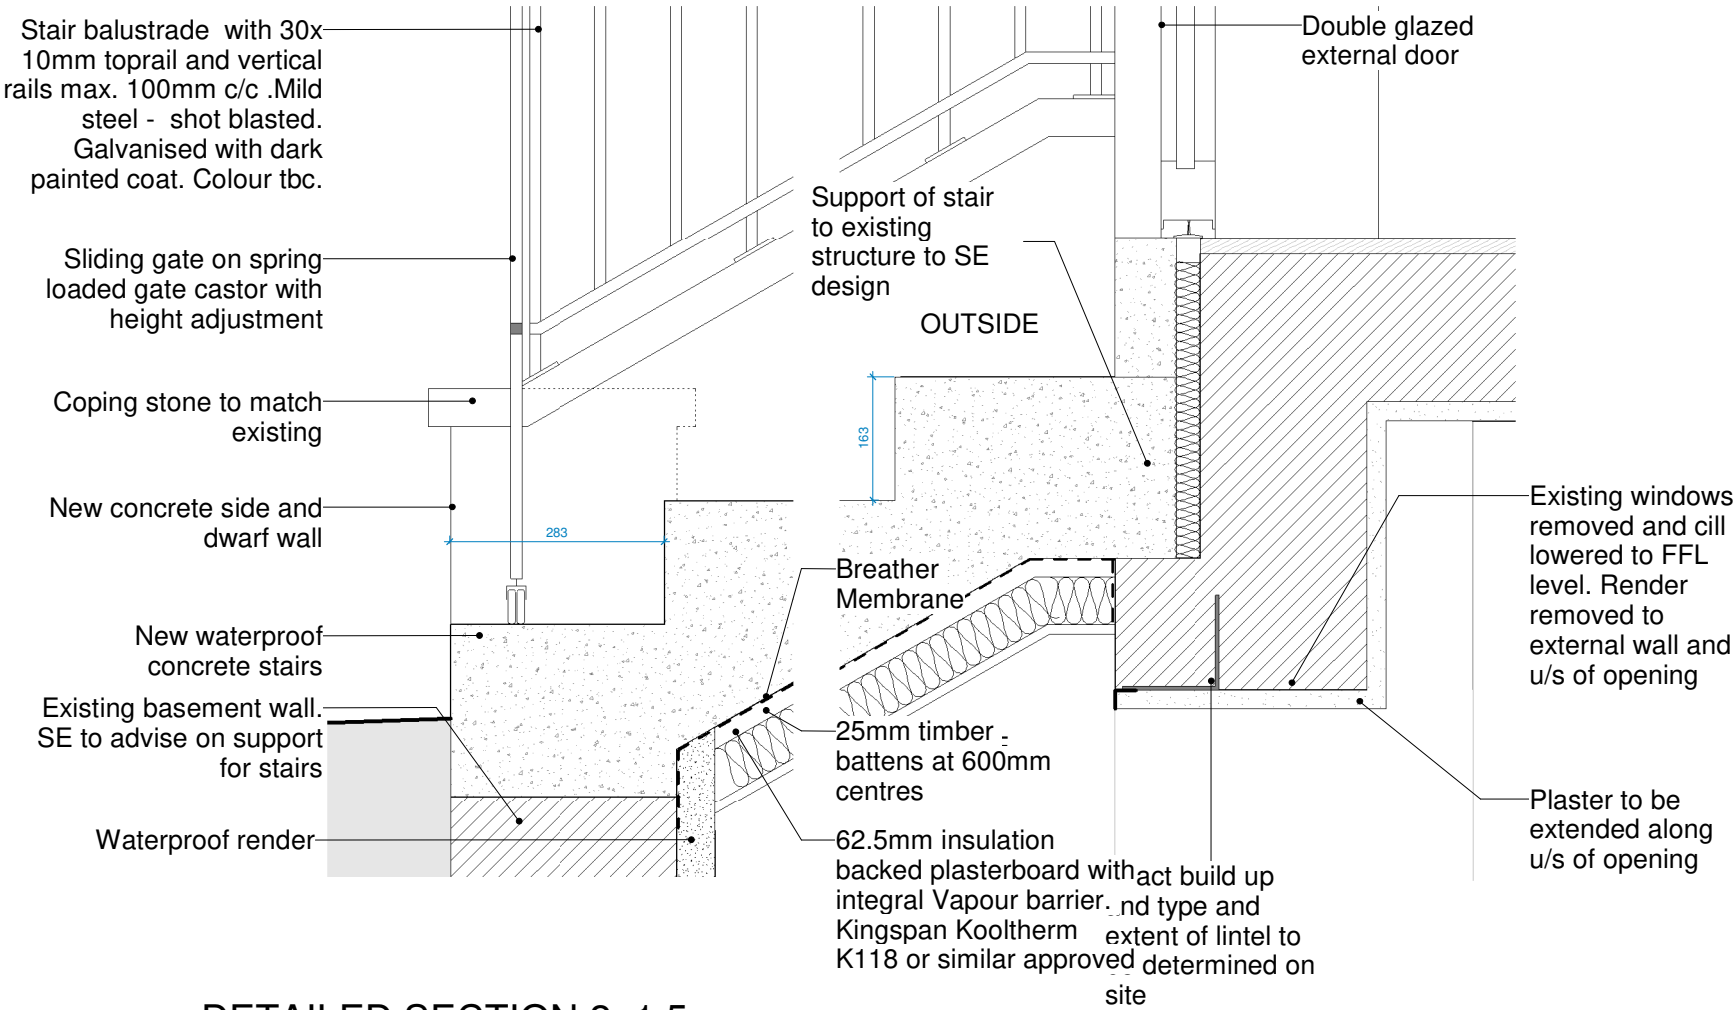

DETAILED SECTION 2, 1:5

DATE OF FIRST ISSUE: 25/07/18			KEY	SCALE BAR IN METRES		<div>stagg architects</div> <div>1st FLOOR, 30-32 TABARD STREET LONDON SE1 4JU</div> <div>www.staggarchitects.co.uk</div>	CLIENT 27 - 29 WHITFIELD STREET PROPERTY LTD		DRAWING TITLE NEW EXTERNAL STAIRS		
REV	DATE	AMENDMENT		NOTES AND CLARIFICATIONS © STAGG ARCHITECTS LIMITED. NO IMPLIED LICENCE EXISTS. DRAWING NOT TO BE REPRODUCED WITHOUT WRITTEN CONSENT. SUBJECT TO PLANNING PERMISSION, BUILDING REGULATIONS, STATUTORY UNDERTAKER SEARCHES AND DESIGN DEVELOPMENT. PLEASE READ DRAWING IN ACCORDANCE WITH CROSS-REFERENCED SPECIFICATION / SCOPE OF WORKS. DO NOT SCALE DRAWINGS. DIMENSIONS GOVERN. ALL DIMENSIONS TO BE VERIFIED ON SITE BY CONTRACTOR BEFORE PROCEEDING. ARCHITECT SHALL BE NOTIFIED IN WRITING OF ANY DISCREPANCIES. ALL STRUCTURAL, MECHANICAL, ELECTRICAL, PLUMBING & DRAINAGE INFORMATION IS SHOWN FOR CO-ORDINATION PURPOSES ONLY. REFER TO SPECIALIST DRAWINGS FOR DESIGN. THIS DRAWING SHOULD NOT BE USED TO CALCULATE AREAS FOR THE PURPOSES OF VALUATION. THIS DRAWING IS STRICTLY TO BE USED ONLY FOR THE PURPOSE STATED IN THE STATUS BOX AND FOR NO OTHER.	PROJECT 27-29 WHITFIELD STREET LONDON W1T 2SE		DRAWN	CHECKED	SCALE@A1	SCALE@A3	
A	06/12/18	CONTRACT ISSUE			MN		BS	As indicated			
					STATUS PLANNING		DRAWING NO 51517-D-05-01	REV			