

TYPE 4

Reference : W04

Description:  
Ground floor fixed window facing Whitfield Street


Manufacturer:  
Velfac 200

Ironmongery set:  
n/a

Glazing spec:  
Toughened and laminated clear double glazing,  
U-value minimum 1.6 W/m²K

Colour:  
Anodised Aluminium, to match Anolok 547 by United Anodisers

Window/ Door Numbers:  
W04-01  
W04-02  
W04-03

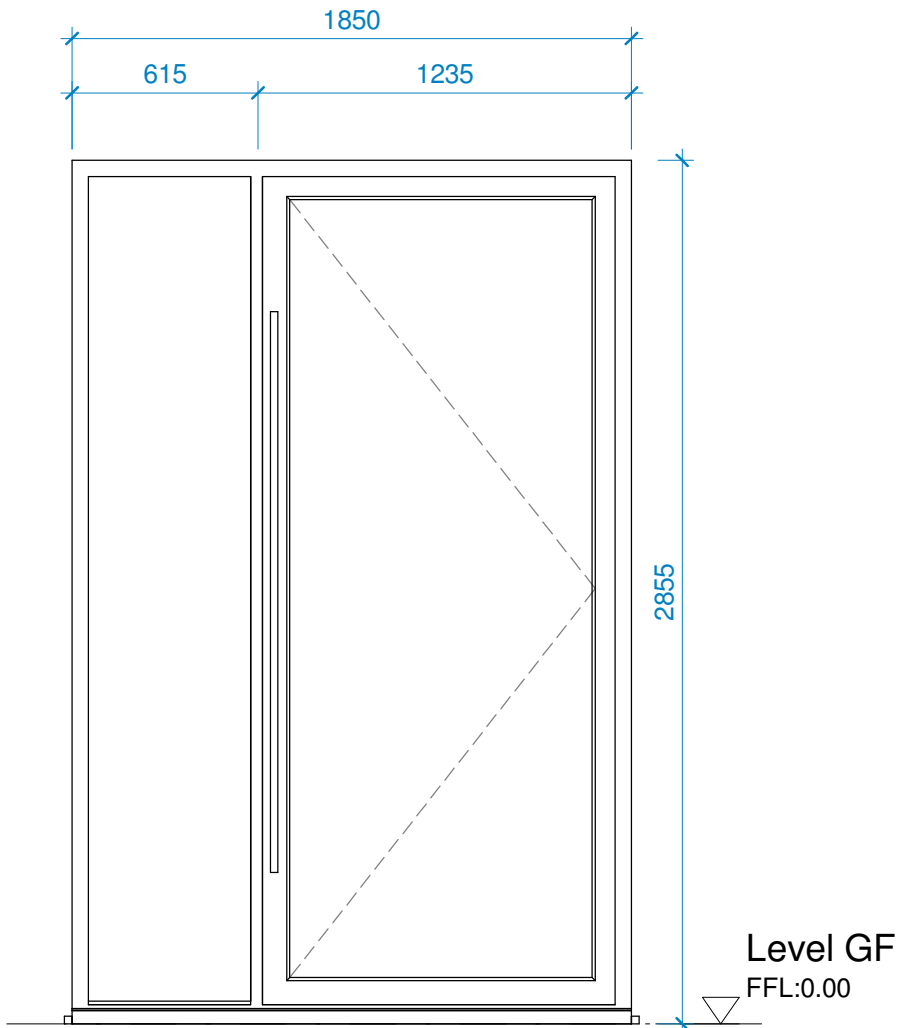

TYPE 5

Reference : W05

Description:  
Inward opening double glazed entrance door with fixed glazed panel


Manufacturer:  
Schuco

Ironmongery set:  
Hinges, pull handle, locks, overhead closer

Glazing spec:  
Toughened and laminated clear double glazing,  
U-value minimum 1.6 W/m²K

Colour:  
Anodised Aluminium, to match Anolok 547 by United Anodisers

Window/ Door Numbers:  
W05-01  
W05-02

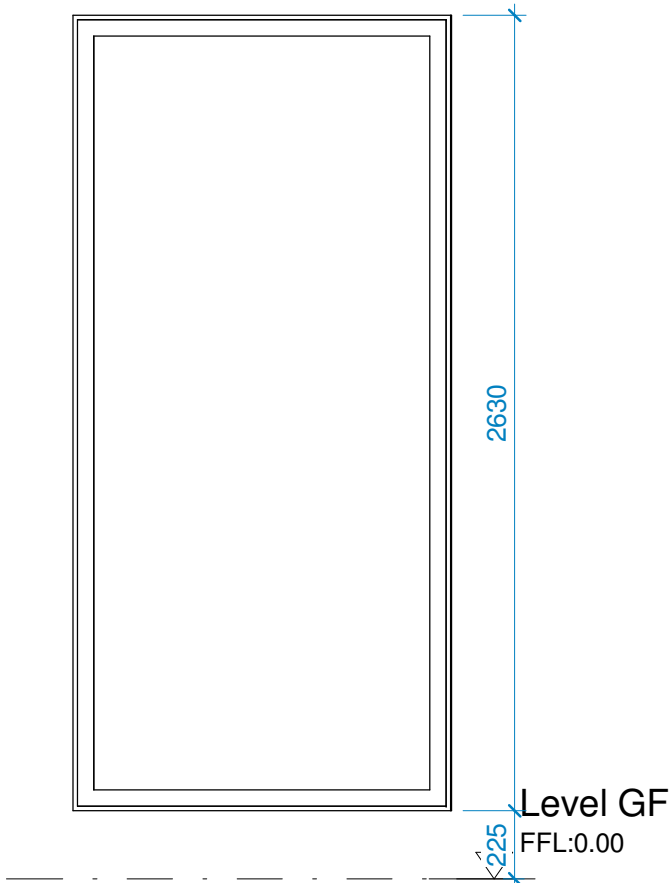

TYPE 6

Reference : W06

Description:  
Ground floor fixed window facing Colville Place

Manufacturer:  
Velfac 200

Ironmongery set:  
n/a

Glazing spec:  
Toughened and laminated clear double glazing,  
U-value minimum 1.6 W/m²K

Colour:  
Anodised Aluminium, to match Anolok 547 by United Anodisers

Window/ Door Numbers:  
W06-01  
W06-02

NOTE: ALL STRUCTURAL OPENING DIMENSIONS TO BE CHECKED ON SITE BY CONTRACTOR  
TO BE READ IN CONJUNCTION WITH ARCHITECTURAL SPECIFICATION AND SCHEDULE SCH-001

DATE OF FIRST ISSUE: 25/07/18		KEY PLAN	SCALE BAR (METRES)		<div>stagg architects</div> <div>1st FLOOR, 30-32 TABARD STREET LONDON SE1 4JU</div> <div>www.staggarchitects.co.uk</div>	CLIENT 27 - 29 WHITFIELD STREET PROPERTY LTD		DRAWING TITLE WINDOW SCHEDULE 2 OF 3				
REV	DATE		AMENDMENT	1:25@A3 0 0.5 1.0 1.5		PROJECT 27-29 WHITFIELD STREET LONDON W1T 2SE		DRAWN MN	CHECKED BS	A1 SCALE	A3 SCALE 1 : 25	
A	06/12/18		CONTRACT ISSUE	NOTES AND CLARIFICATIONS  © STAGG ARCHITECTS LIMITED. NO IMPLIED LICENCE EXISTS. DRAWING NOT TO BE REPRODUCED WITHOUT WRITTEN CONSENT. SUBJECT TO PLANNING PERMISSION, BUILDING REGULATIONS, STATUTORY UNDERTAKER SEARCHES AND DESIGN DEVELOPMENT. PLEASE READ DRAWING IN ACCORDANCE WITH CROSS-REFERENCED SPECIFICATION / SCOPE OF WORKS. DO NOT SCALE DRAWINGS. DIMENSIONS GOVERN. ALL DIMENSIONS TO BE VERIFIED ON SITE BY CONTRACTOR BEFORE PROCEEDING. ARCHITECT SHALL BE NOTIFIED IN WRITING OF ANY DISCREPANCIES. ALL STRUCTURAL, MECHANICAL, ELECTRICAL, PLUMBING & DRAINAGE INFORMATION IS SHOWN FOR CO-ORDINATION PURPOSES ONLY - REFER TO SPECIALIST DRAWINGS FOR DESIGN. THIS DRAWING SHOULD NOT BE USED TO CALCULATE AREAS FOR THE PURPOSES OF VALUATION. THIS DRAWING IS STRICTLY TO BE USED ONLY FOR THE PURPOSE STATED IN THE STATUS BOX AND FOR NO OTHER.				STATUS PLANNING		DRAWING NO 51517- GA-71		REV