



TANDOORI RESTAURANT
 3'0" x 2'0" SIGN WHITE PERSPEX
 BACKGROUND WITH SUPER-
 IMPOSED GREEN PERSPEX
 LETTERS TO READ 'TANDOORI
 RESTAURANT' BOTH SIDES
 ILLUMINATED FROM WITHIN BY
 FLORESCENT TUBES 40V. STATIC

OVERHANGING SIGN


BOX WITH PERSPEX FACE WHITE WITH
 SUPER-IMPOSED GREEN PERSPEX
 LETTERS TO READ 'NEW QUALITY' ILLUMINATED BY
 FLORESCENT TUBES 40V. STATIC

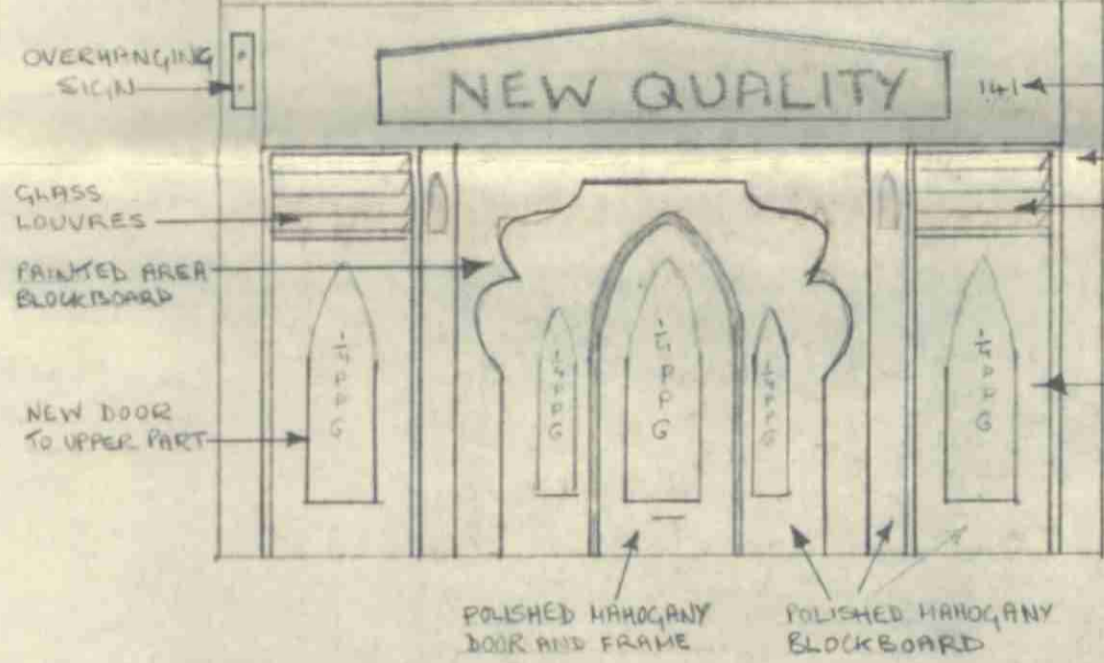


ELEVATION

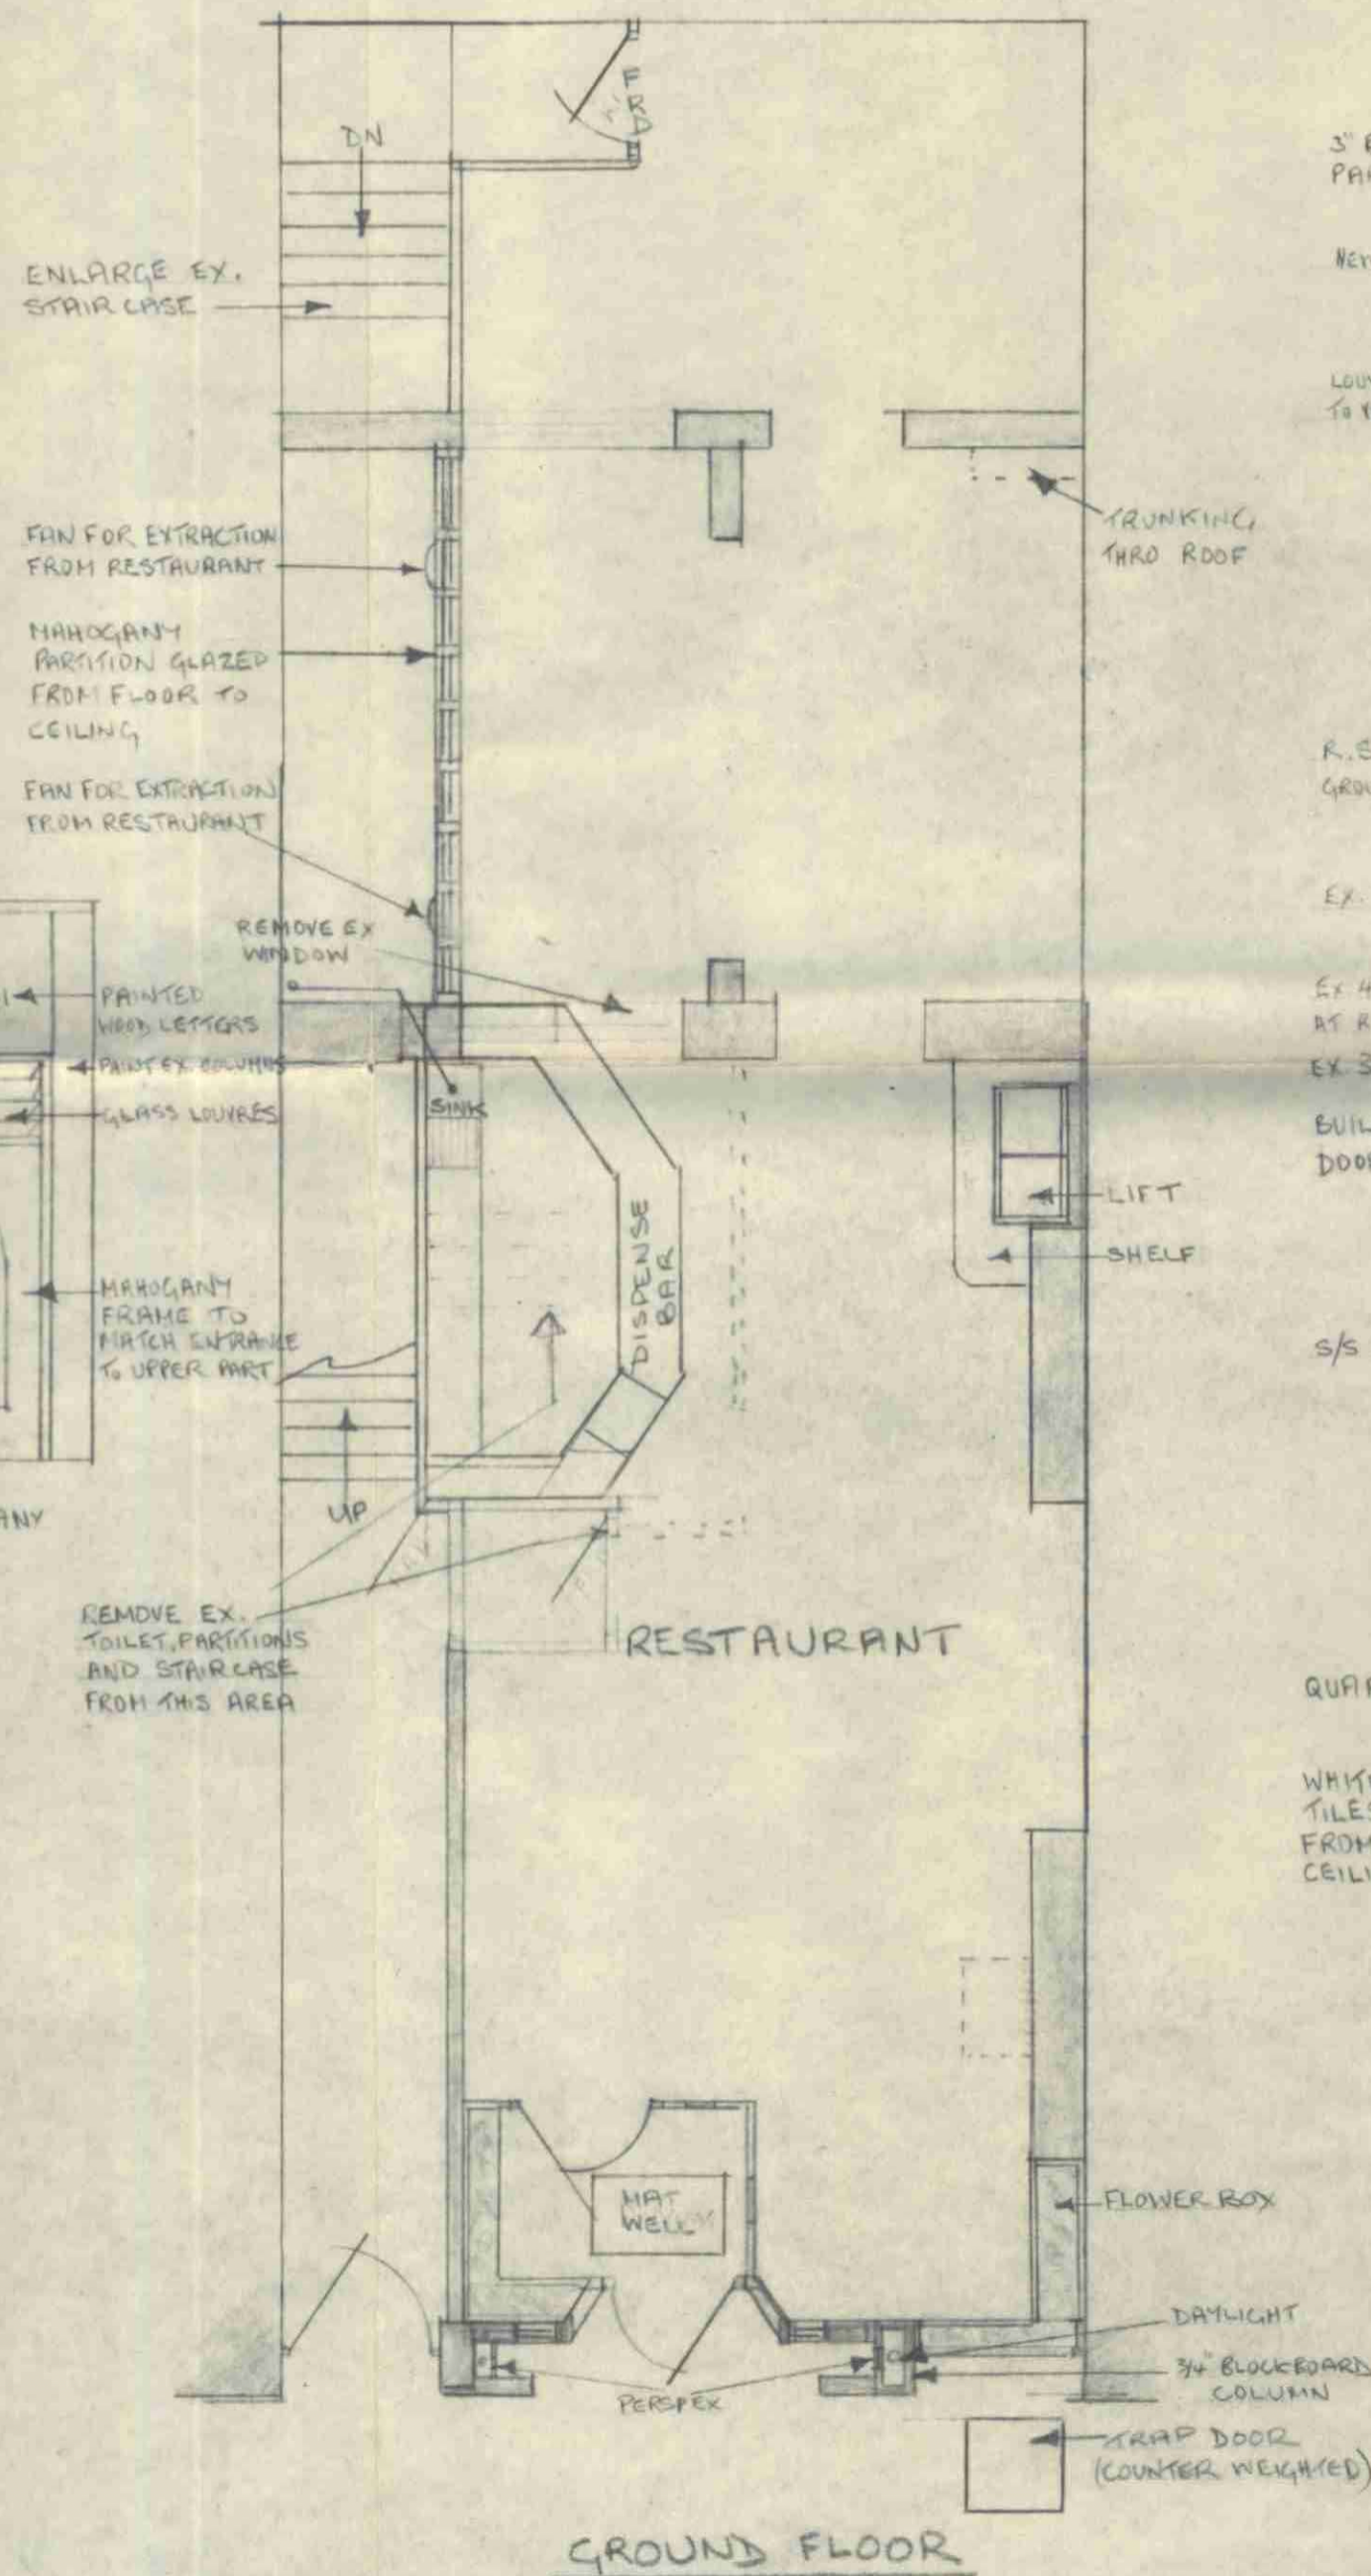

GROUND FLOOR

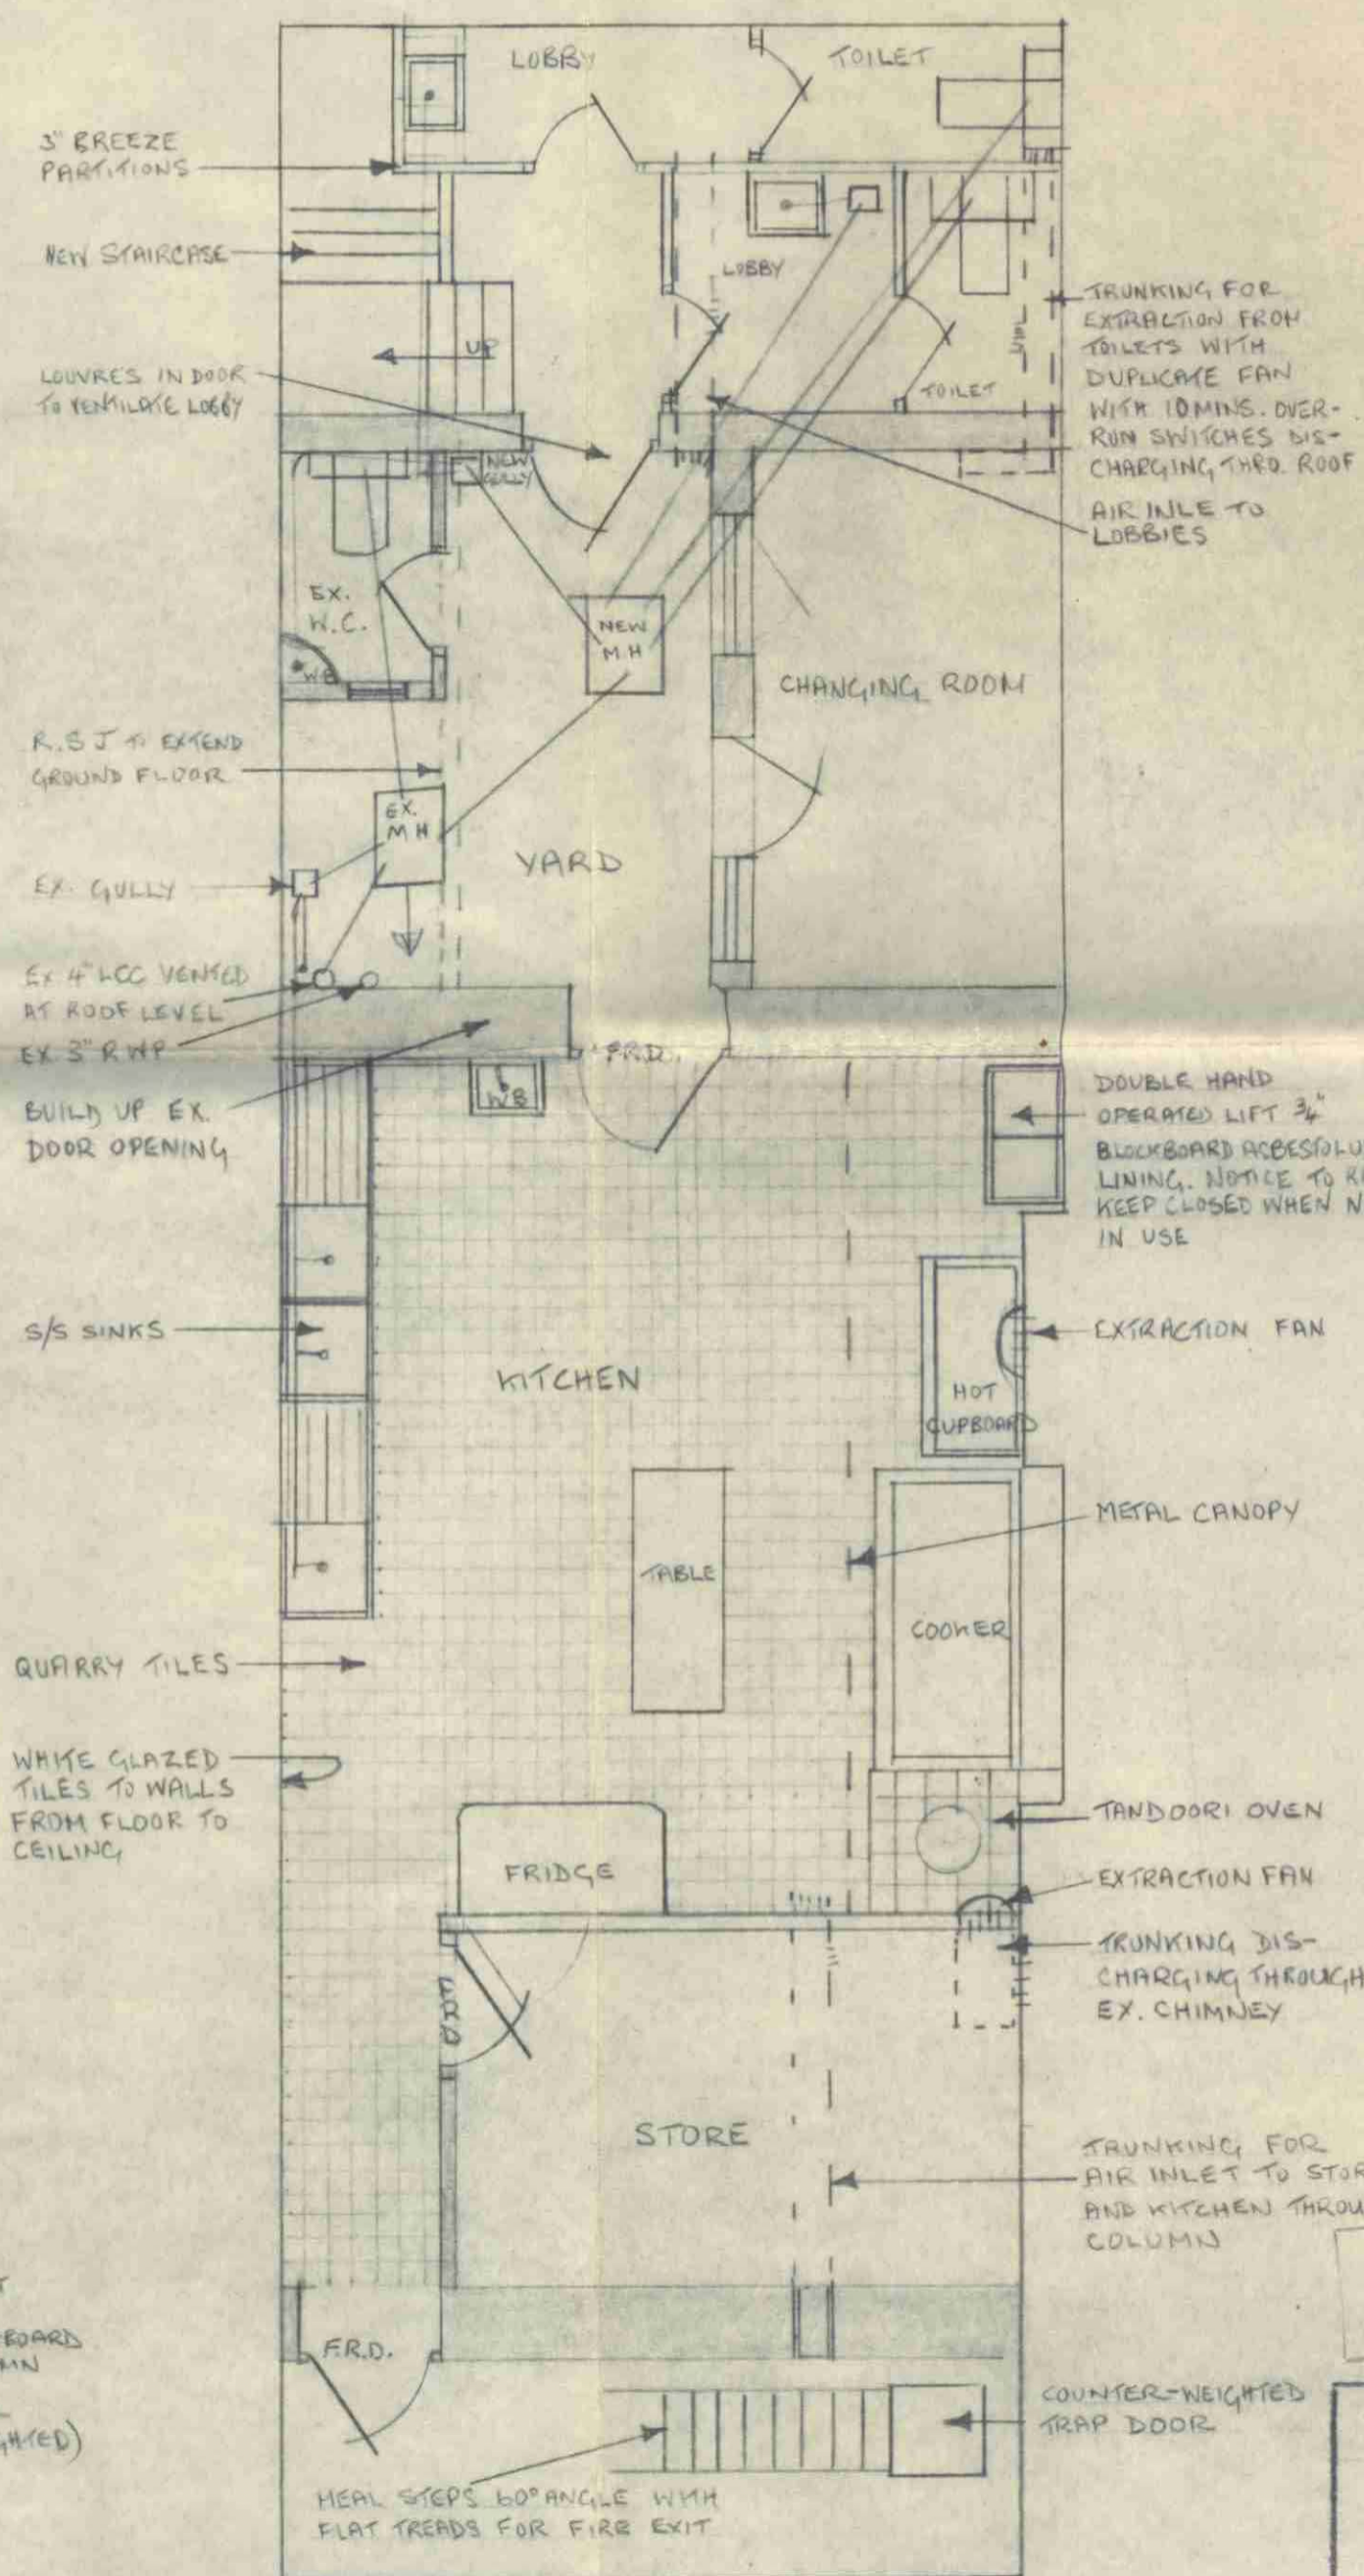

BASEMENT

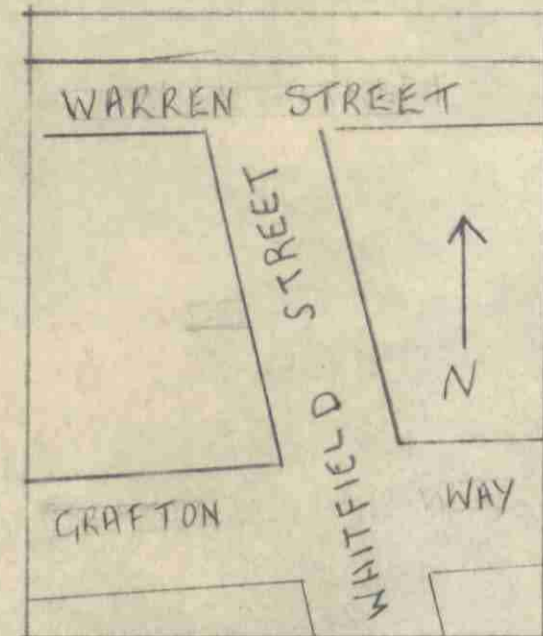

BLOCK PLAN

141 WHITFIELD ST. W.I.

CTP/M12/29/10/8054

S.P. MICHAEL LTD
 Shopfitters
 169-171 CALEDONIAN RD
 LONDON, N.1

SCALE: 1/4" = 1 foot DATE: 24 Nov. 1969
 Ref: SPM/1A/2078 TEL: 01-837 3737