


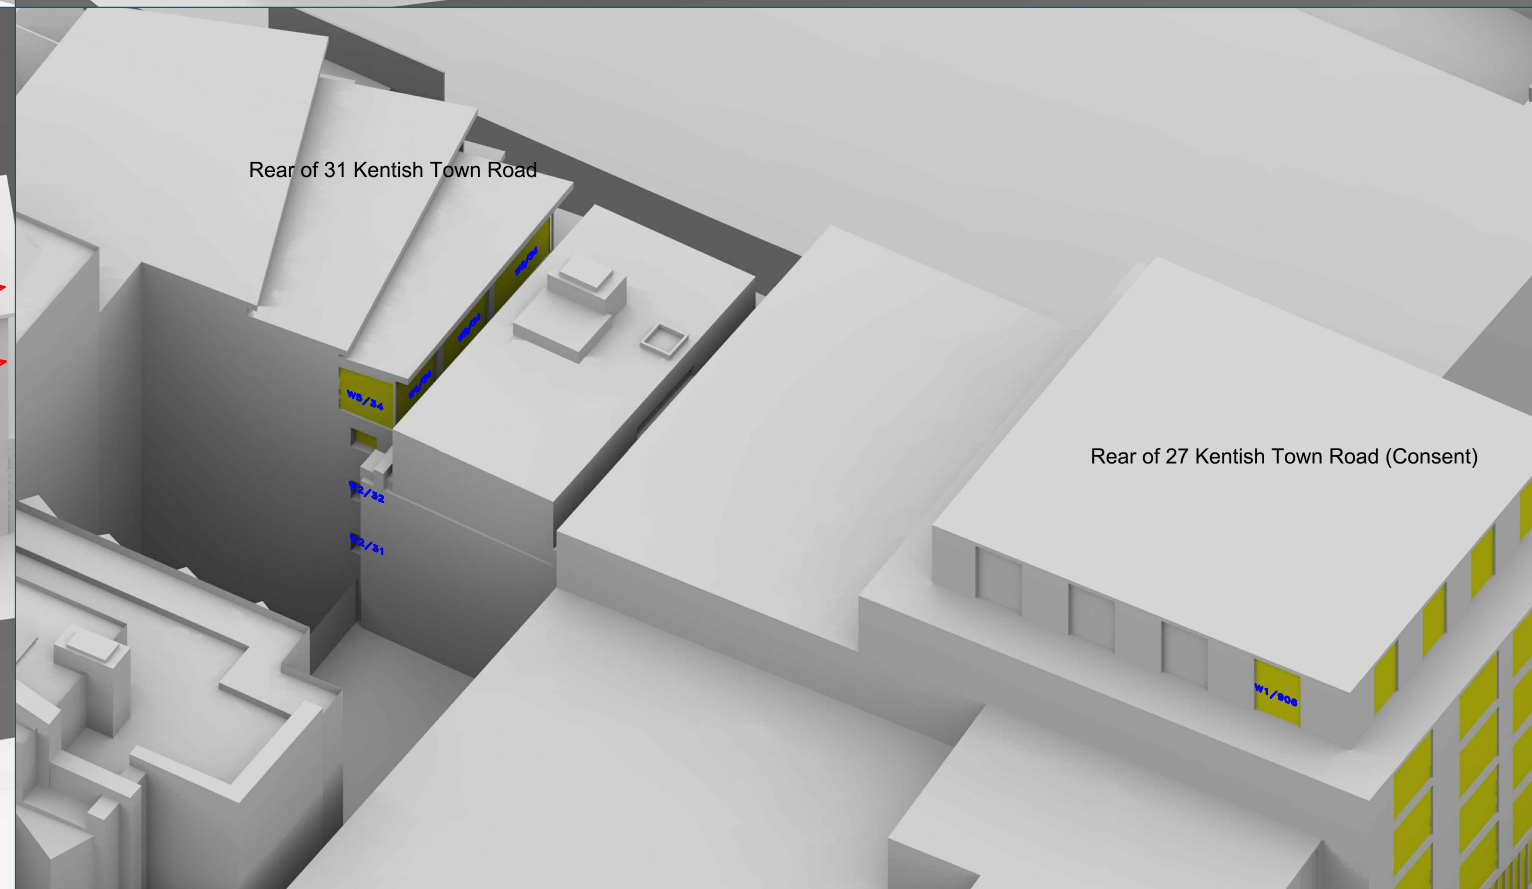

Sources: Point 2 Surveyors
Point cloud
Site Photos

ANDREW PHILLIPS
Proposed Info (received 151118)
181112_120_3D_DIA_GUH Model_AP.dwg

Key:

Project: Grand Union House,
Camden

Title: Window Locations
Surrounding Buildings

Point 2 Surveyors Ltd,
3rd Floor,
17 Slingsby Place,
London WC2E 9AB
0207 836 5828
www.point2surveyors.com

Scheme Confirmed:

Date :

Drawn By: JB/JH/SA/CJ

Scale: NTS @ A3




Date: NOV 18

Dwg No: **P1555/WM/04**

Rel: 09



POINT
surveyors

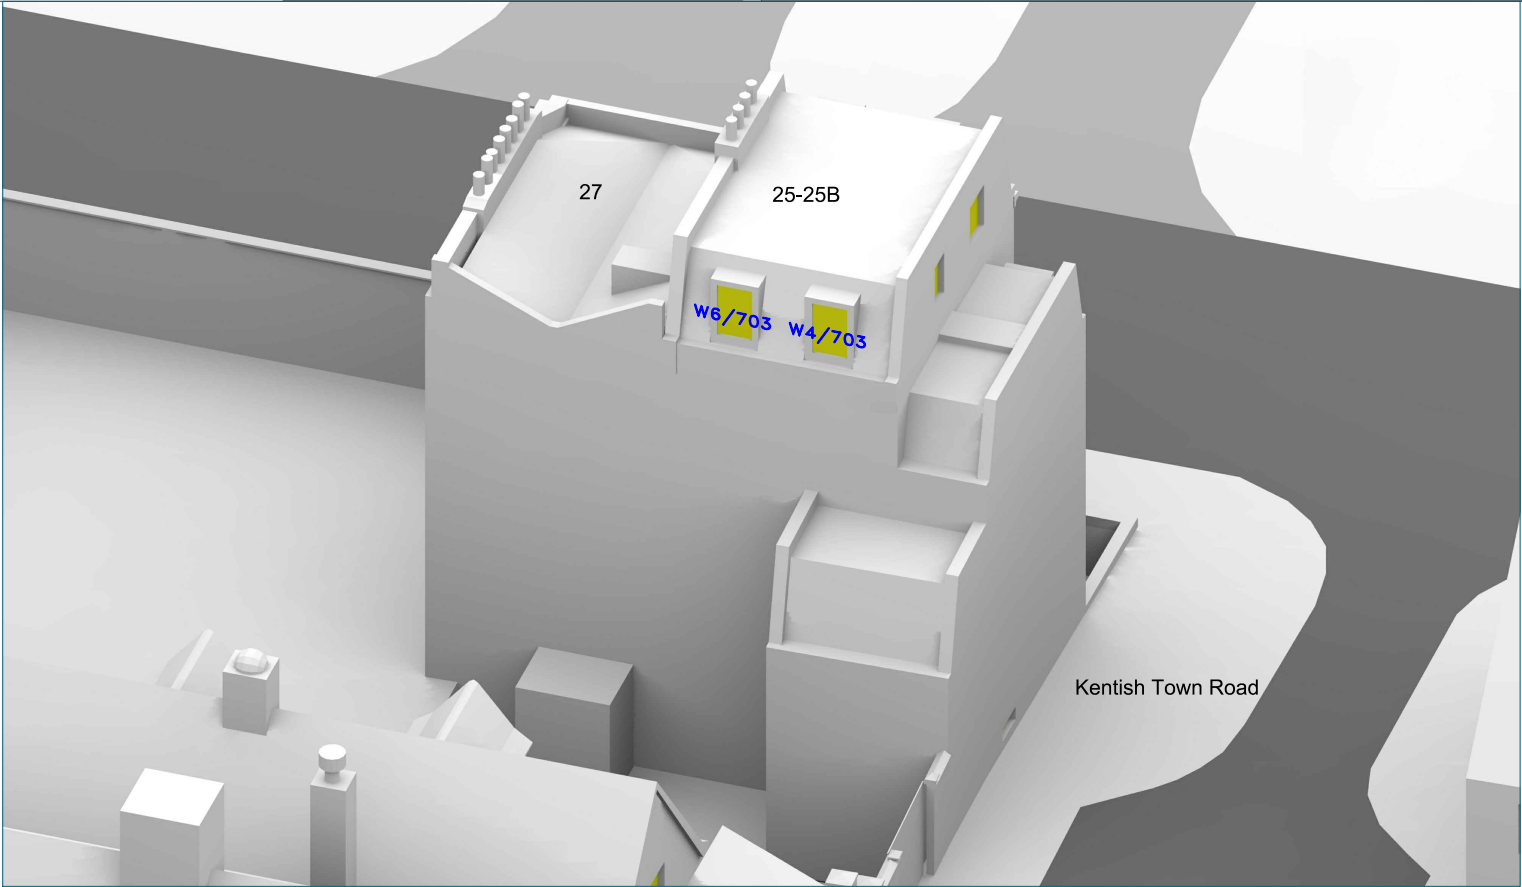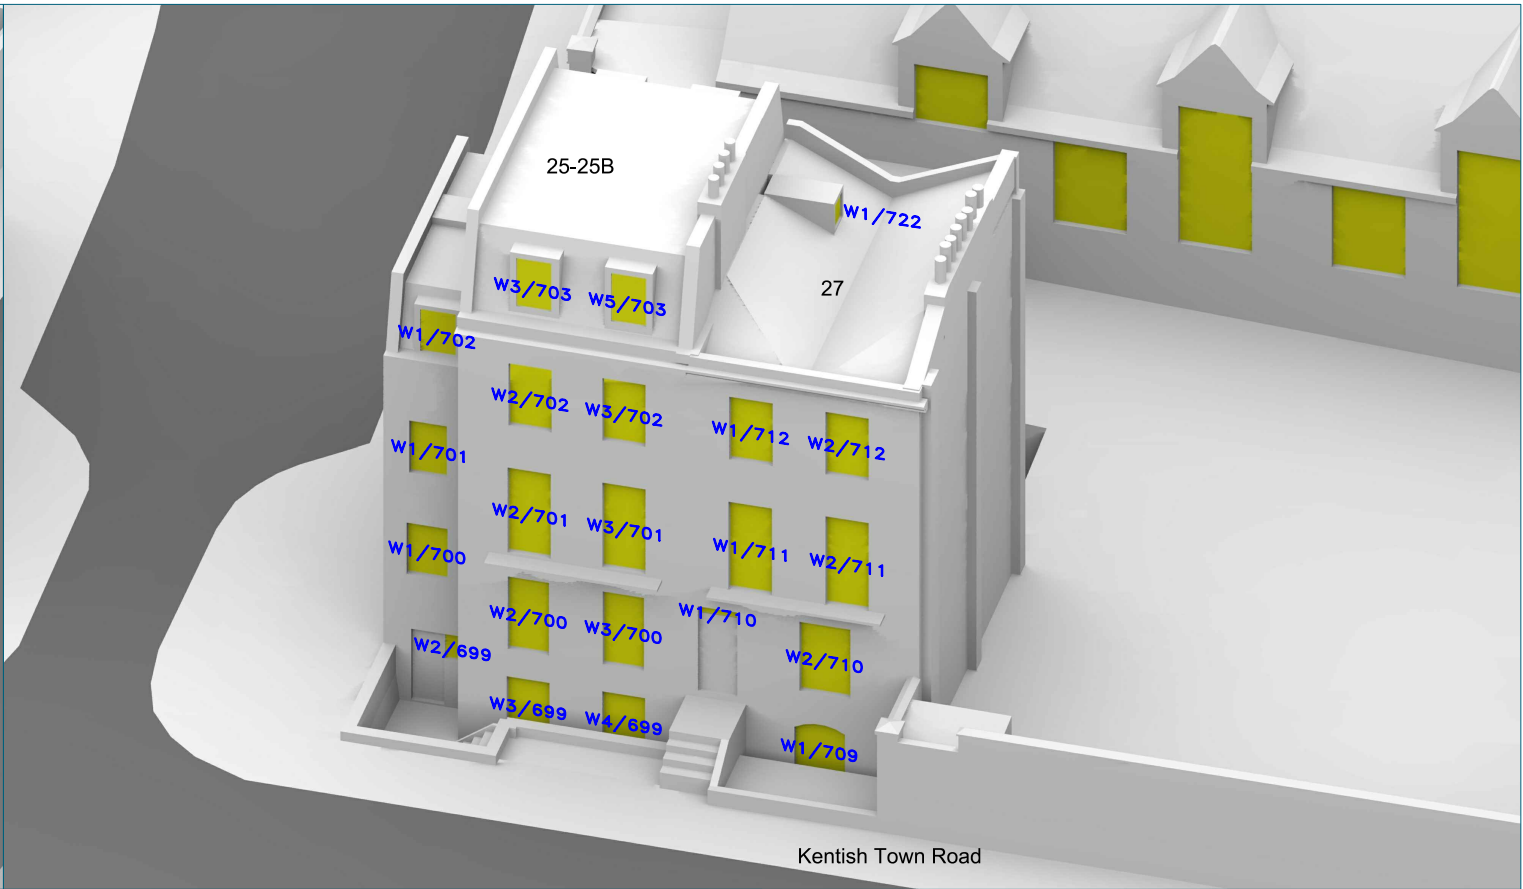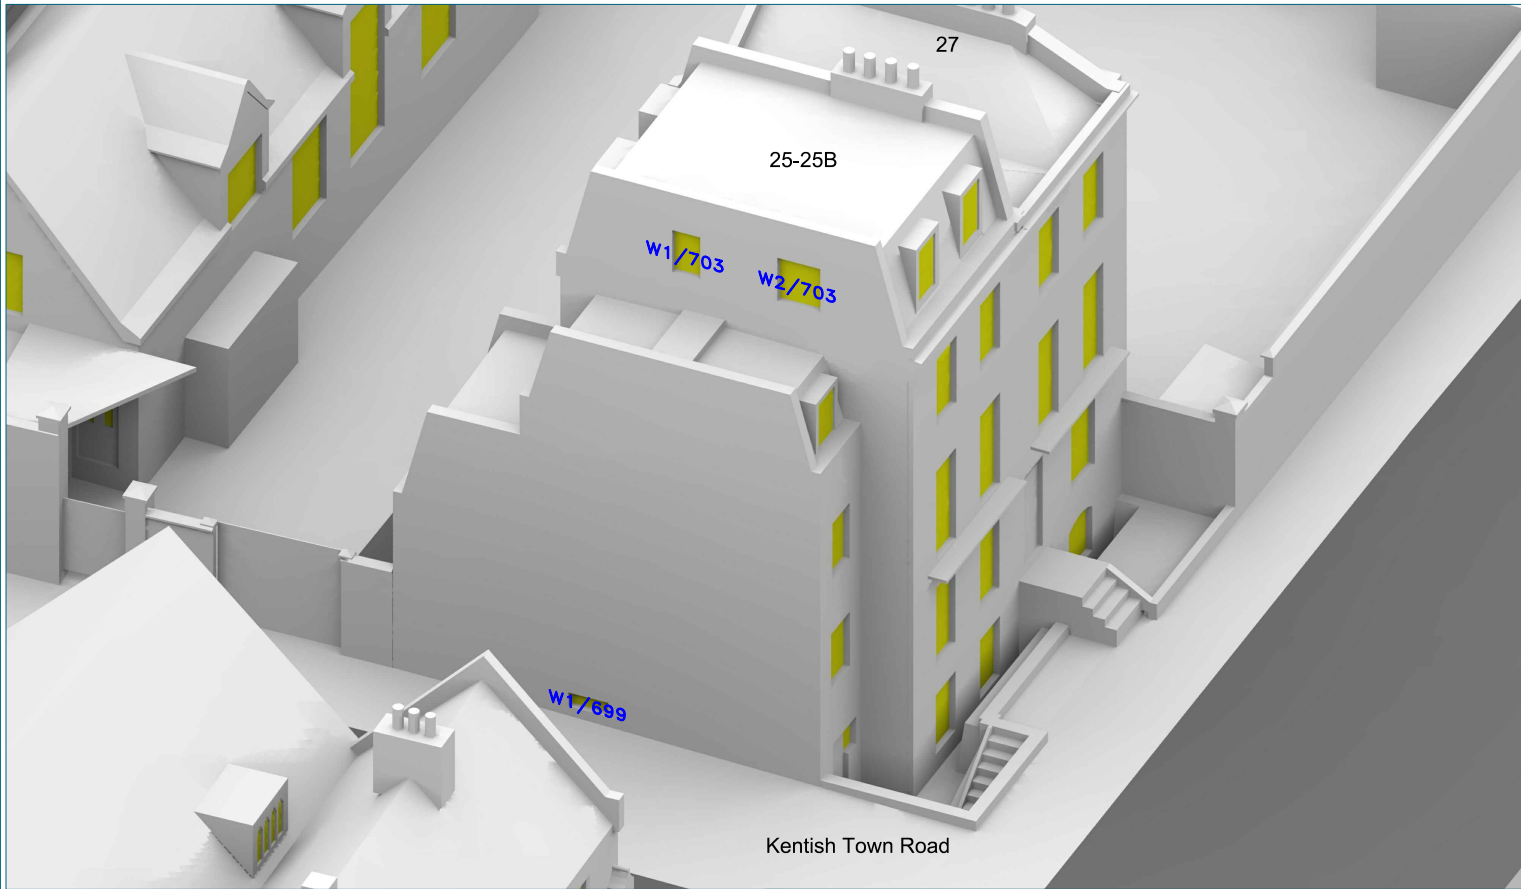


Sources: Point 2 Surveyors Point cloud Site Photos ANDREW PHILLIPS Proposed Info (received 151118) 181112_120_3D_DIA_GUH Model_AP.dwg		Key:		Project: Grand Union House, Camden		Title: Window Locations Surrounding Buildings		Point 2 Surveyors Ltd, 3rd Floor, 17 Slingsby Place, London WC2E 9AB 0207 836 5828 www.point2surveyors.com	
Scheme Confirmed:		Date :		Drawn By: JB/JH/SA/CJ	Scale: NTS @ A3	Date: NOV 18	Dwg No: P1555/WM/05	Rel: 09	


Appendix D – Radiance Drawings



Existing Building
First Floor


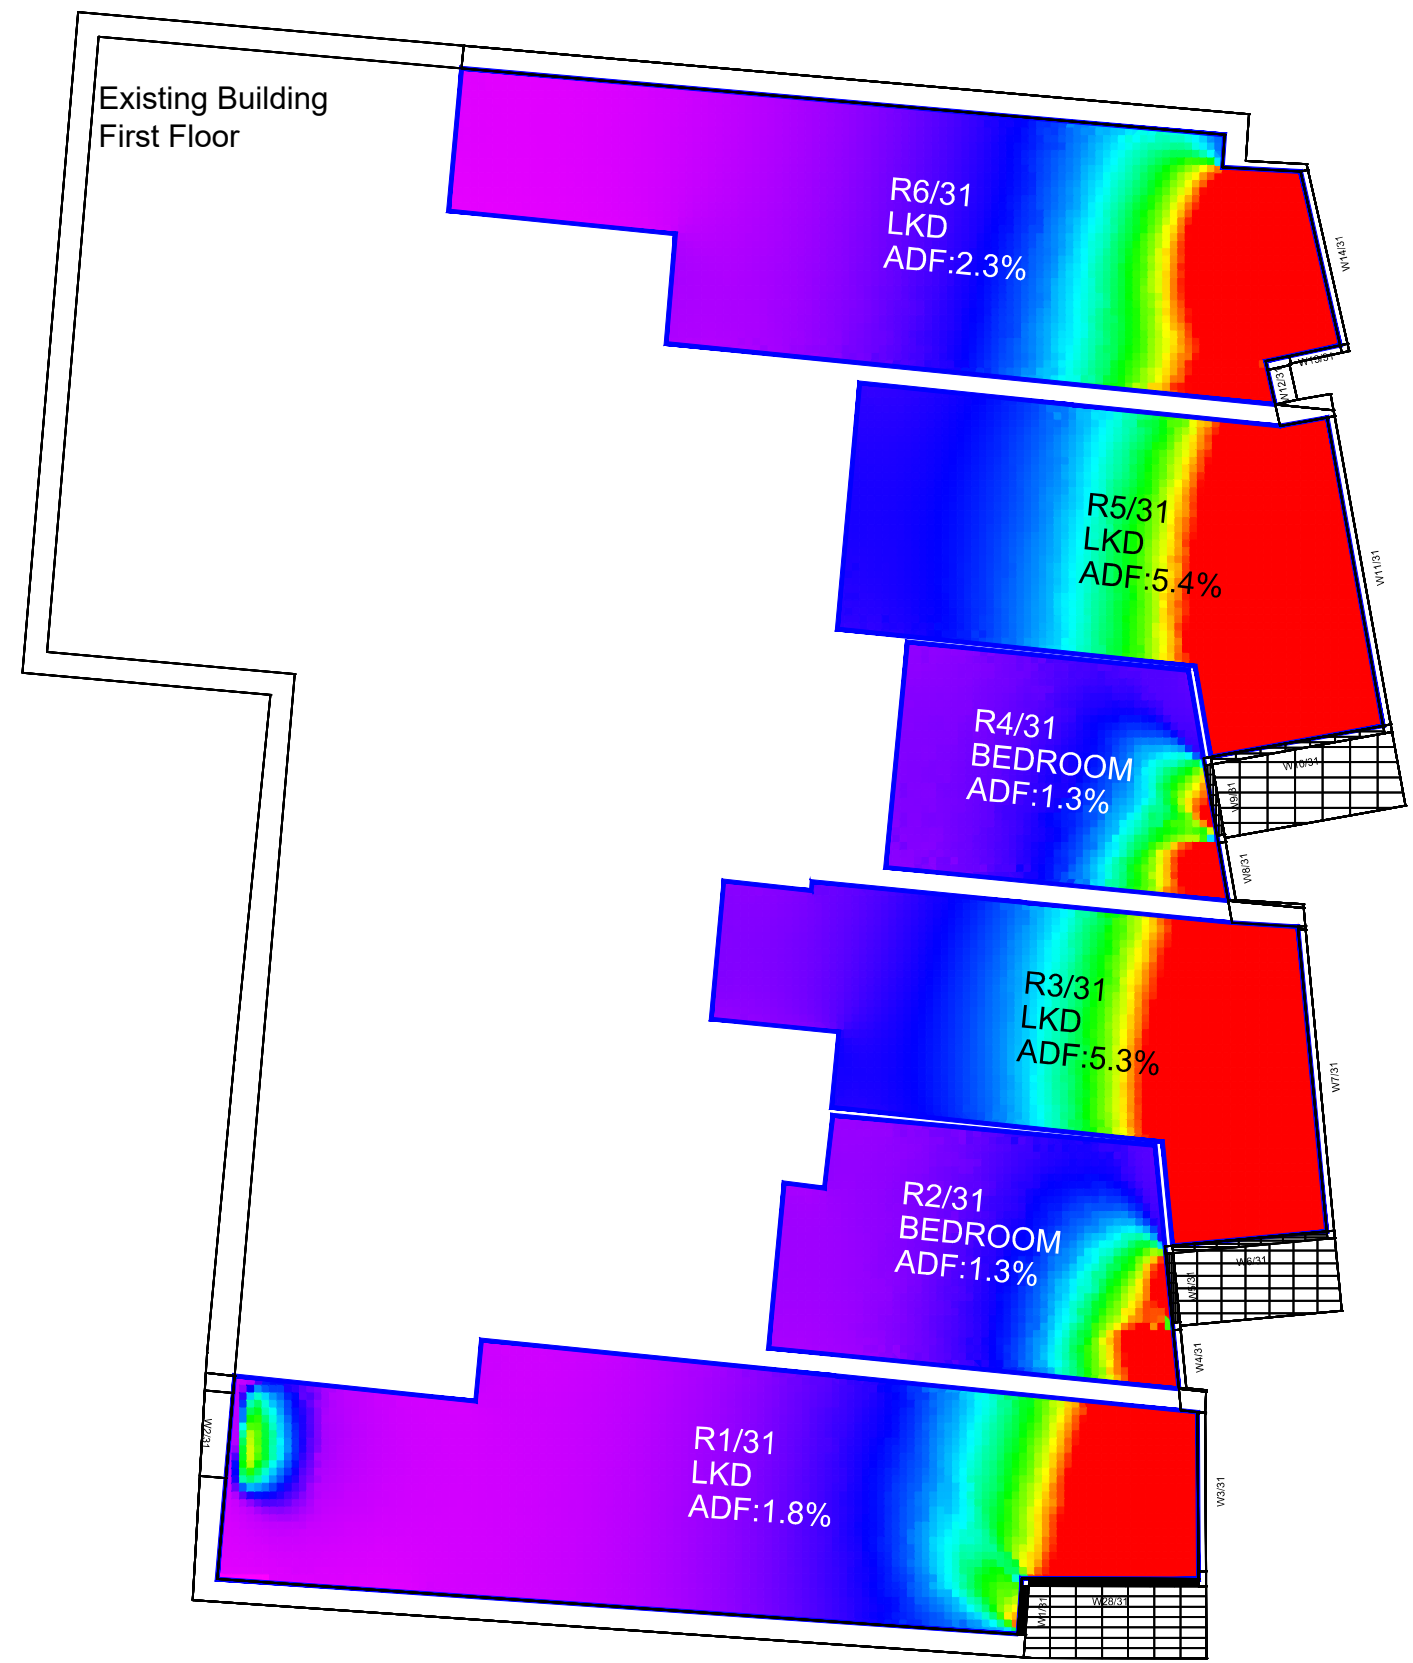


Proposed Scheme
First Floor

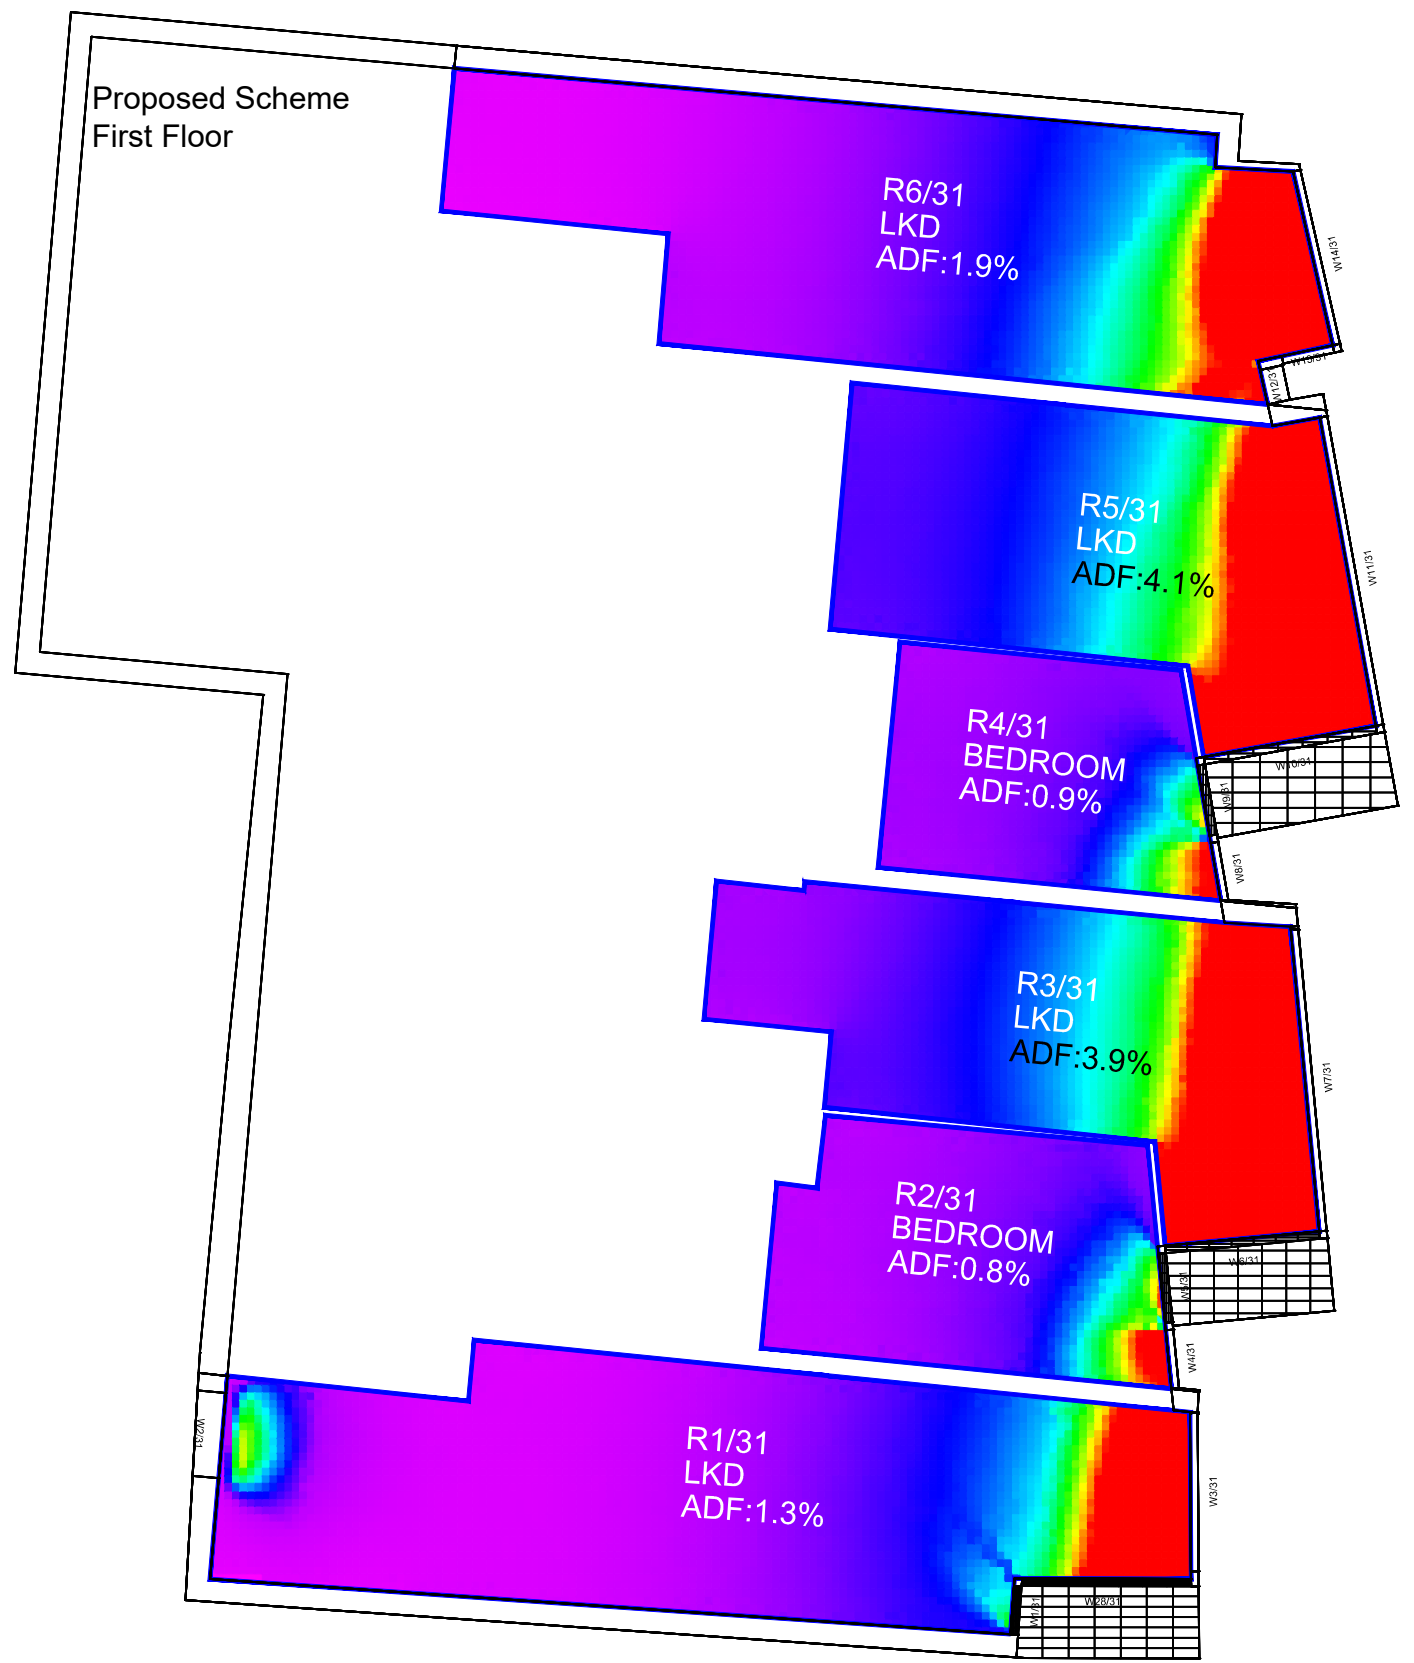

Sources: Point 2 Surveyors
Point cloud
Site Photos


ANDREW PHILLIPS
Proposed Info (received 151118)
181112_120_3D_DIA_GUH Model_AP.dwg

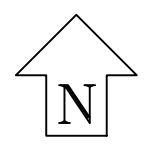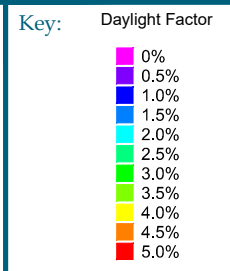

Project: Grand Union House,
Camden

Title: Daylight Factor Results
Existing VS Proposed Scheme 15/11/18
31 Kentish Town Road

Point 2 Surveyors Ltd,
3rd Floor,
17 Slingsby Place,
London WC2E 9AB
0207 836 5828
www.point2surveyors.com

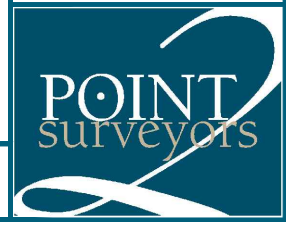

Scheme Confirmed:

Date :

Drawn By: SA

Scale: 1:100

Date: NOV 18

Dwg No: **P1555/DF/01**

Rel: 09