

Existing Building
Second Floor

R6/32
LKD
ADF:2.5%

R5/32
LKD
ADF:5.9%

R4/32
BEDROOM
ADF:1.6%

R3/32
LKD
ADF:5.6%

R2/32
BEDROOM
ADF:1.5%

R1/32
LKD
ADF:2.2%

Proposed Scheme
Second Floor

R6/32
LKD
ADF:2.0%

R5/32
LKD
ADF:4.5%

R4/32
BEDROOM
ADF:1.0%



R3/32
LKD
ADF:4.1%

R2/32
BEDROOM
ADF:1.0%

R1/32
LKD
ADF:1.5%

Sources: Point 2 Surveyors
Point cloud
Site Photos


ANDREW PHILLIPS
Proposed Info (received 151118)
181112_120_3D_DIA_GUH Model_AP.dwg

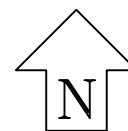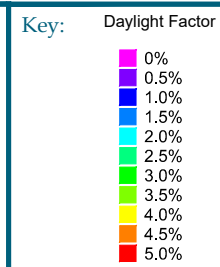

Project: Grand Union House,
Camden

Title: Daylight Factor Results
Existing VS Proposed Scheme 15/11/18
31 Kentish Town Road

Point 2 Surveyors Ltd,
3rd Floor,
17 Slingsby Place,
London WC2E 9AB
0207 836 5828
www.point2surveyors.com

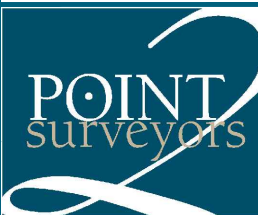

Scheme Confirmed:

Date :

Drawn By: SA

Scale: 1:100

Date: NOV 18

Dwg No: **P1555/DF/02**

Rel: 09

Existing Building Third Floor

R7/33
LKD
ADF:2.8%

R6/33
LKD
ADF:6.6%

R5/33
BEDROOM
ADF:2.0%

R4/33
BEDROOM
ADF:10.6%

R3/33
BEDROOM
ADF:13.1%

R2/33
BEDROOM
ADF:1.8%

R1/33
LKD
ADF:2.6%

Proposed Scheme Third Floor

R7/33
LKD
ADF:2.3%

R6/33
LKD
ADF:5.3%

R5/33
BEDROOM
ADF:1.3%

R4/33
BEDROOM
ADF:8.2%

R3/33
BEDROOM
ADF:10.1%



R2/33
BEDROOM
ADF:1.2%

R1/33
LKD
ADF:2.0%

Sources: Point 2 Surveyors
Point cloud
Site Photos

ANDREW PHILLIPS
Proposed Info (received 151118)
181112_120_3D_DIA_GUH Model_AP.dwg

Key: Daylight Factor

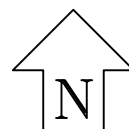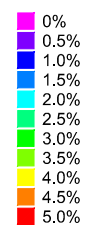

Project: Grand Union House,
Camden

Title: Daylight Factor Results
Existing VS Proposed Scheme 15/11/18
31 Kentish Town Road

Point 2 Surveyors Ltd,
3rd Floor,
17 Slingsby Place,
London WC2E 9AB
0207 836 5828
www.point2surveyors.com



Scheme Confirmed:

Date :

Drawn By: SA


Scale: 1:100

Date: NOV 18


Dwg No: **P1555/DF/03**

Rel: 09

Existing Building
Fourth Floor


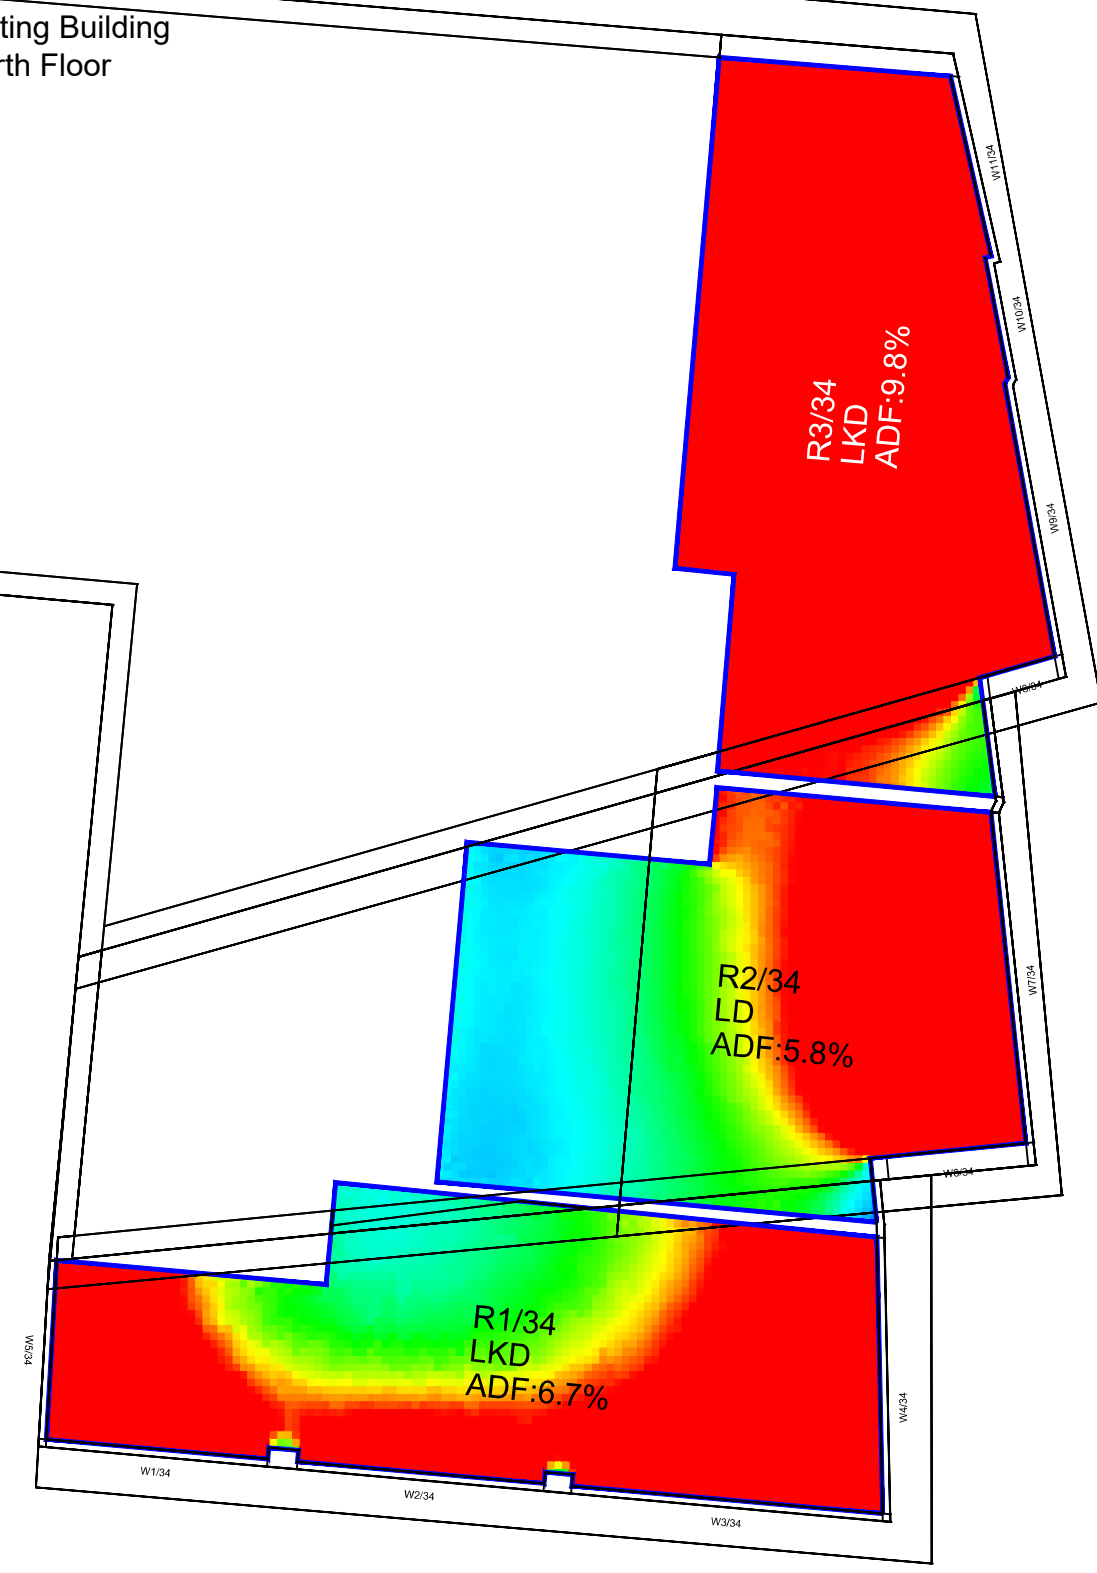


Proposed Scheme
Fourth Floor

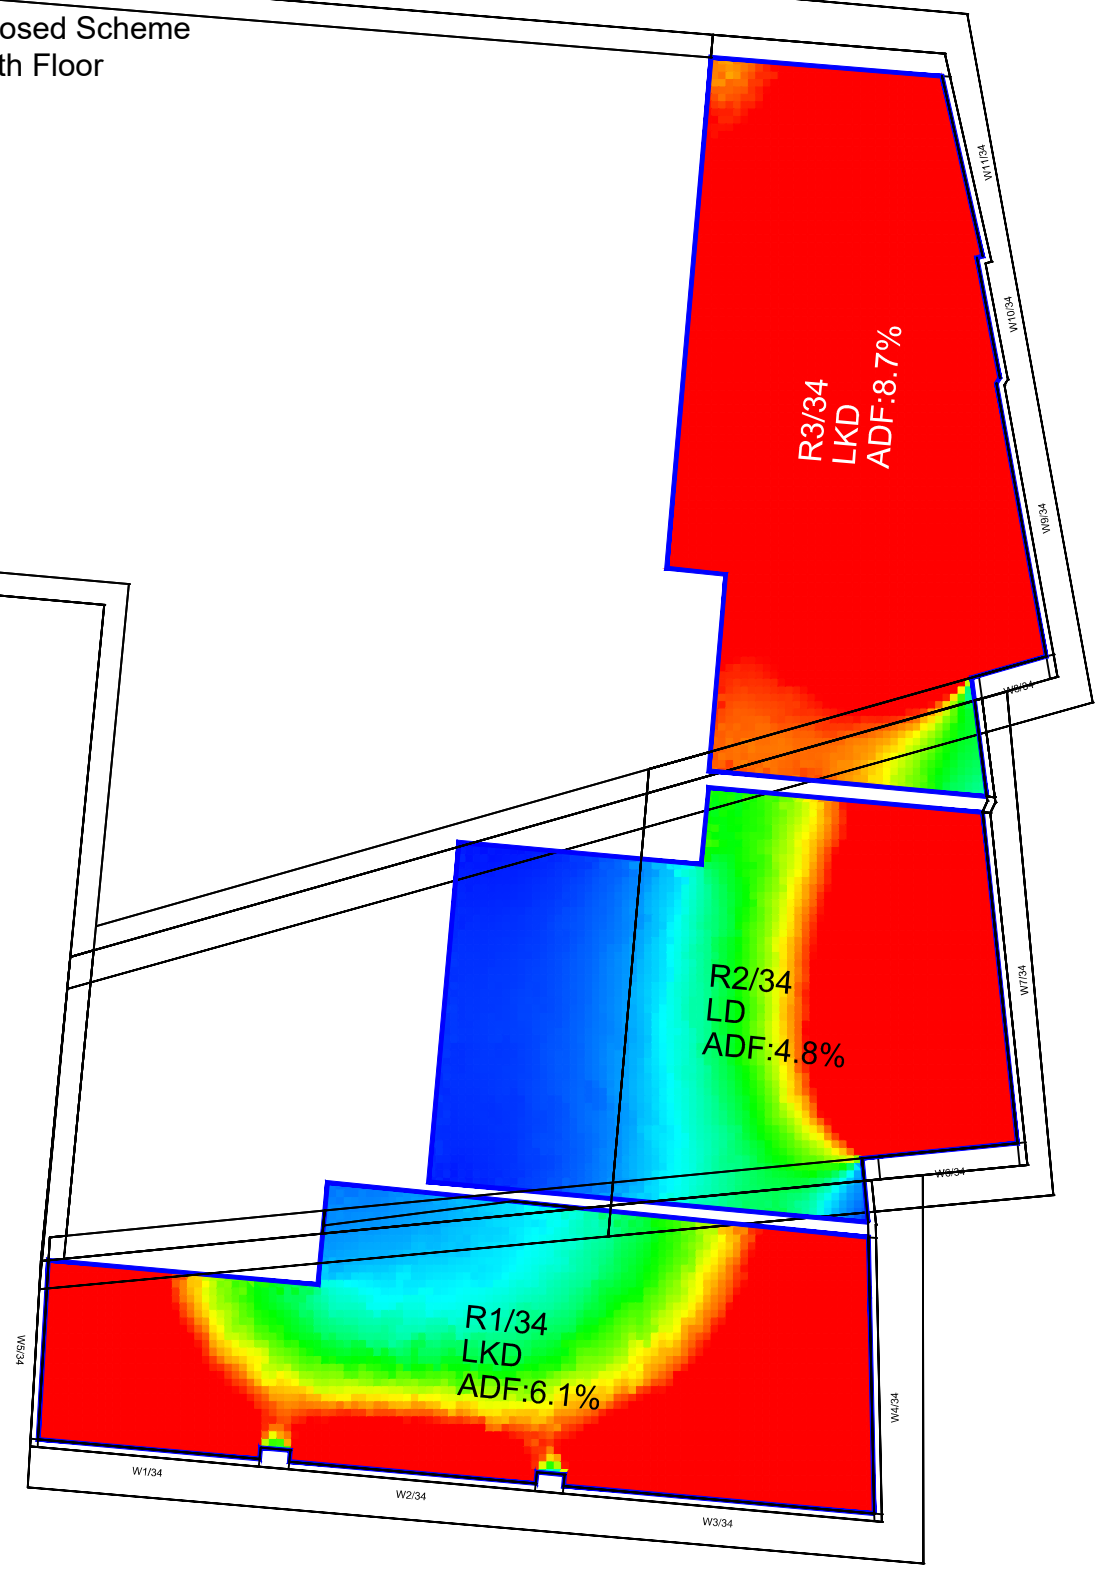

Sources: Point 2 Surveyors
Point cloud
Site Photos

ANDREW PHILLIPS
Proposed Info (received 151118)
181112_120_3D_DIA_GUH Model_AP.dwg

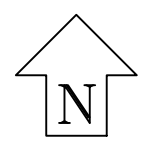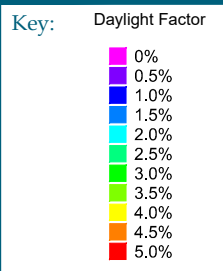

Project: Grand Union House,
Camden

Title: Daylight Factor Results
Existing VS Proposed Scheme 15/11/18
31 Kentish Town Road

Point 2 Surveyors Ltd,
3rd Floor,
17 Slingsby Place,
London WC2E 9AB
0207 836 5828
www.point2surveyors.com



Scheme Confirmed:

Date :

Drawn By: SA


Scale: 1:100

Date: NOV 18


Dwg No: **P1555/DF/04**

Rel: 09

Existing Building
Ground Floor

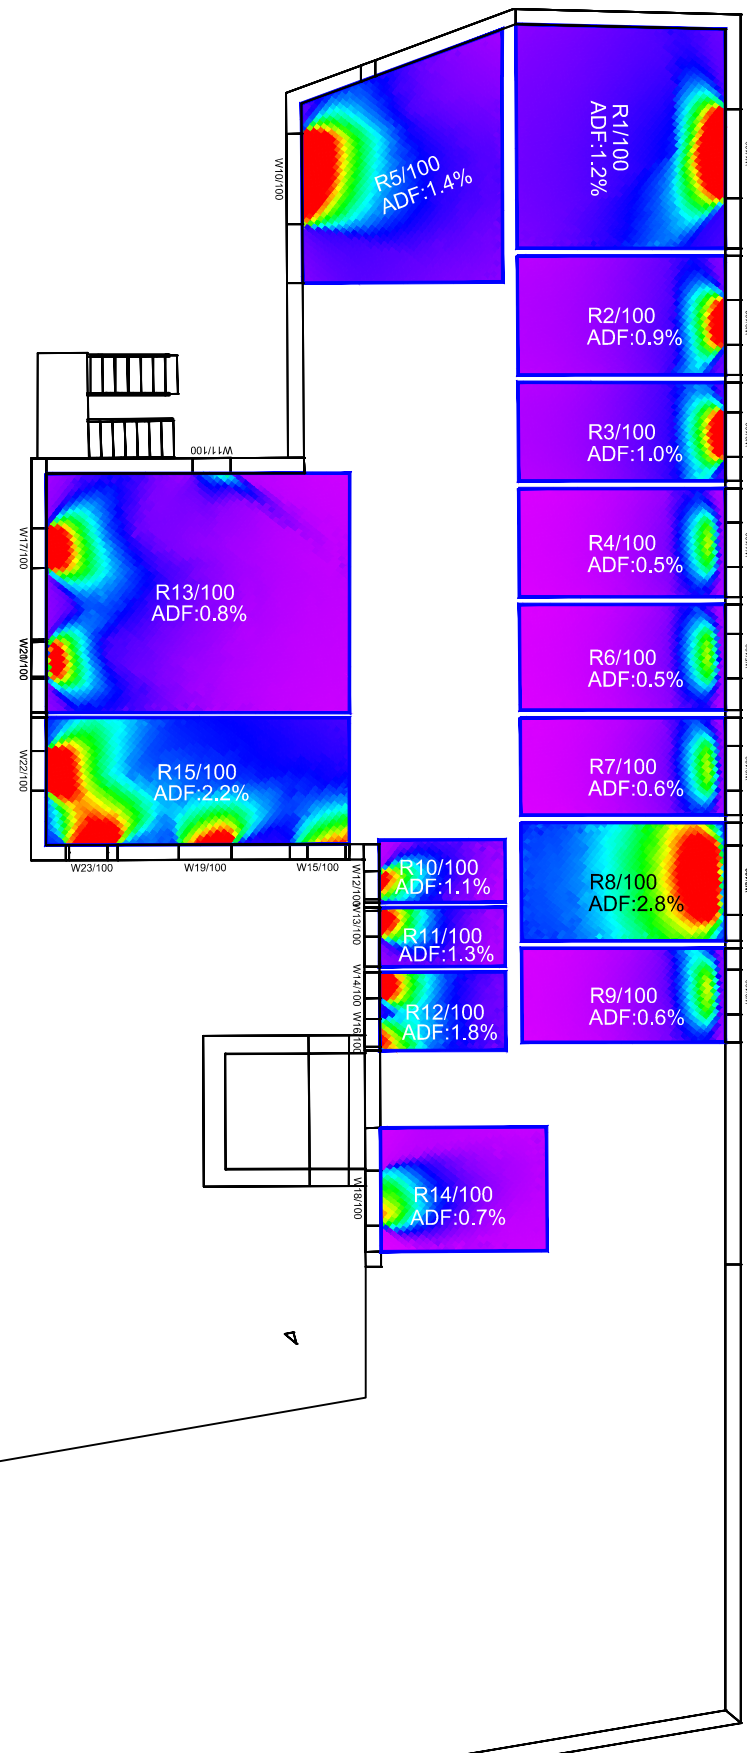

Proposed Scheme
Ground Floor

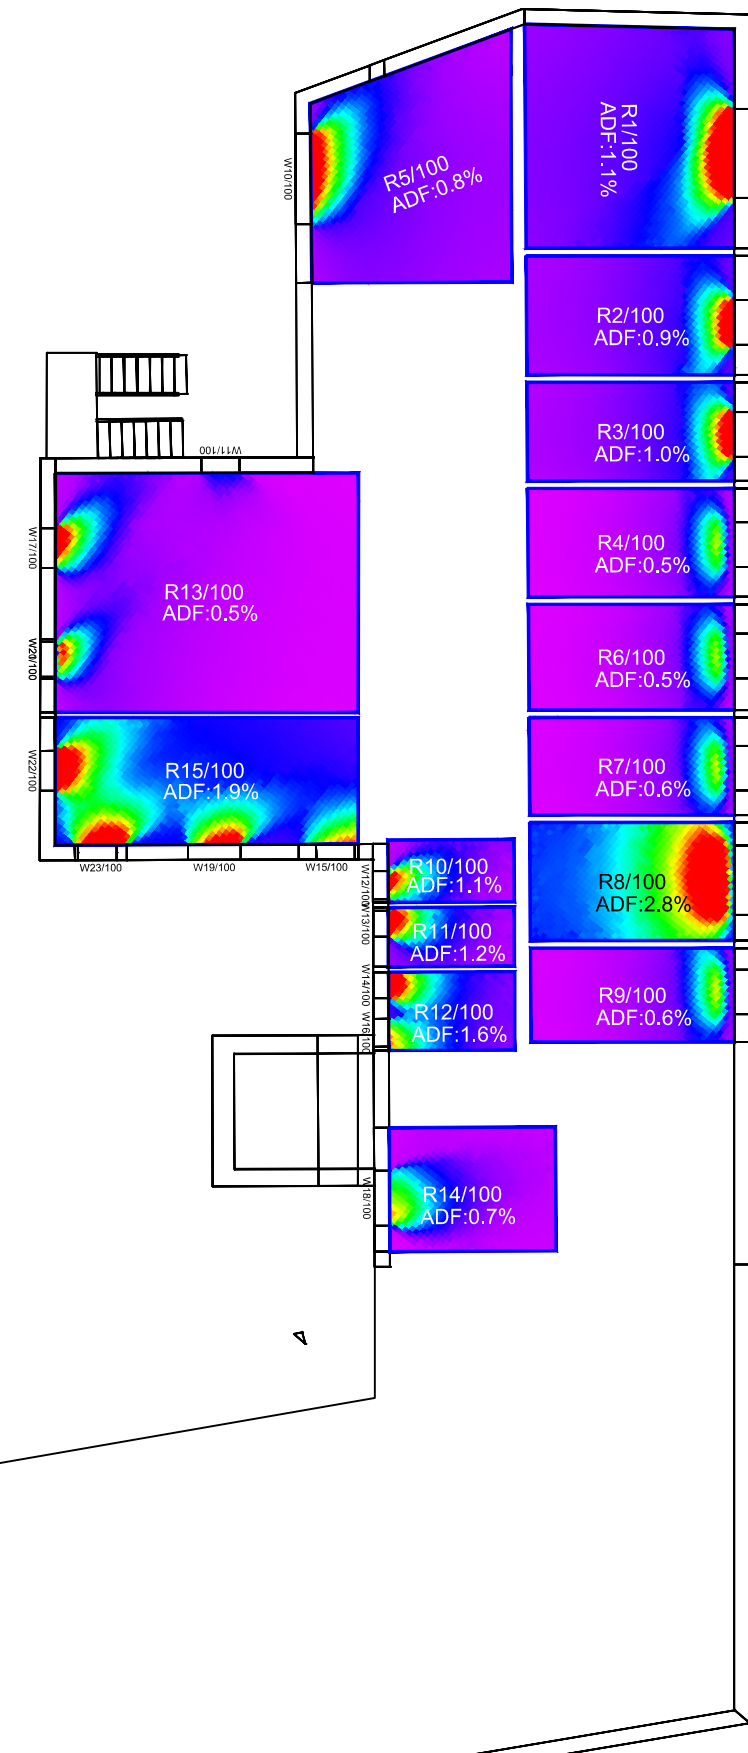

Sources: Point 2 Surveyors
Point cloud
Site Photos

ANDREW PHILLIPS
Proposed Info (received 151118)
181112_120_3D_DIA_GUH Model_AP.dwg

Key: Daylight Factor

- 0%
- 0.5%
- 1.0%
- 1.5%
- 2.0%
- 2.5%
- 3.0%
- 3.5%
- 4.0%
- 4.5%
- 5.0%


Project: Grand Union House,
Camden

Title: Daylight Factor Results
Existing VS Proposed Scheme 15/11/18
9-15 Camden Road, Barnes House


Point 2 Surveyors Ltd,
3rd Floor,
17 Slingsby Place,
London WC2E 9AB
0207 836 5828
www.point2surveyors.com



Existing Building
First Floor

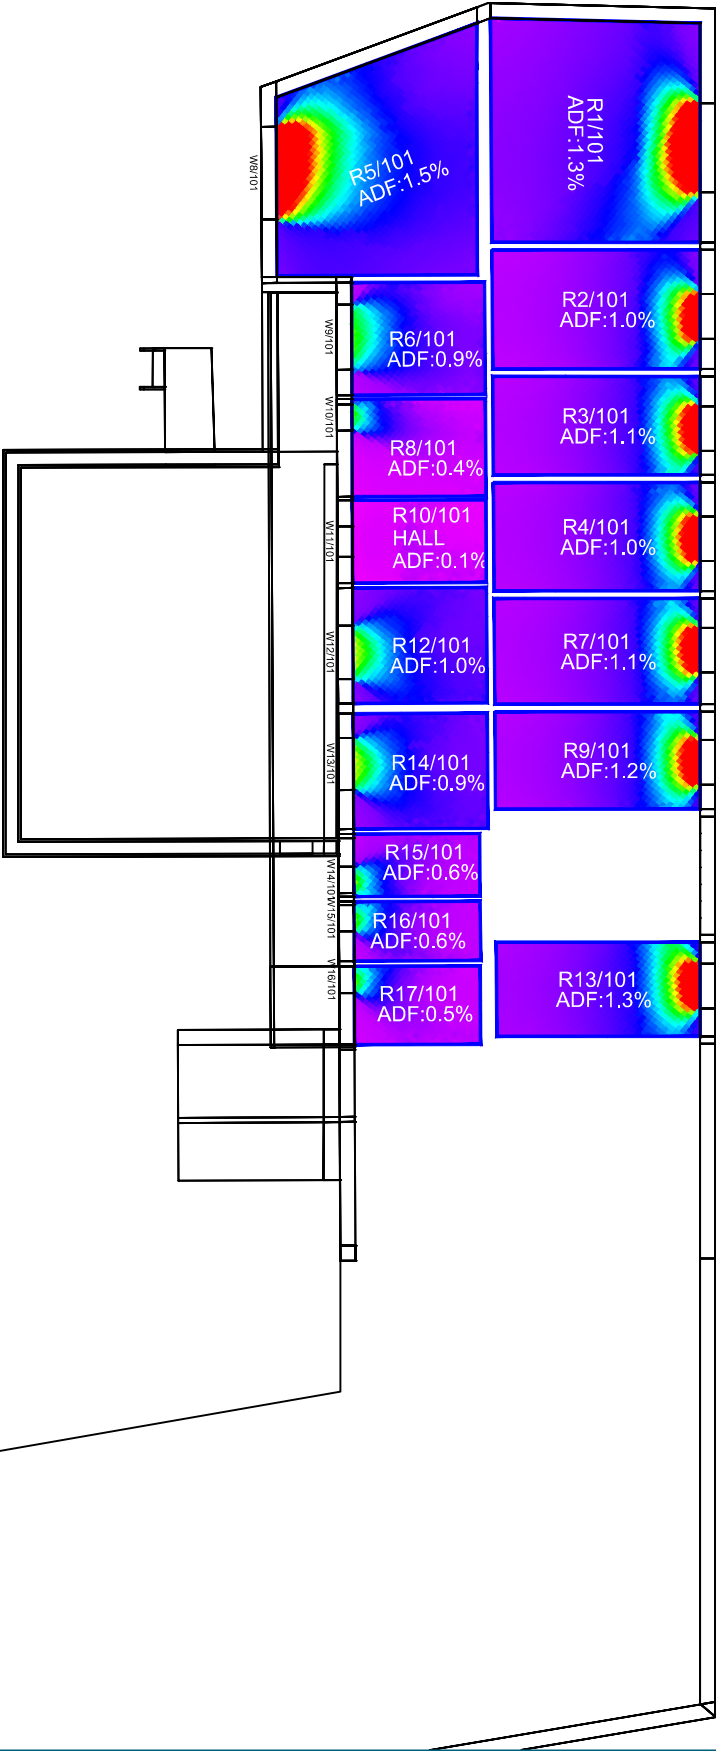

Proposed Scheme
First Floor

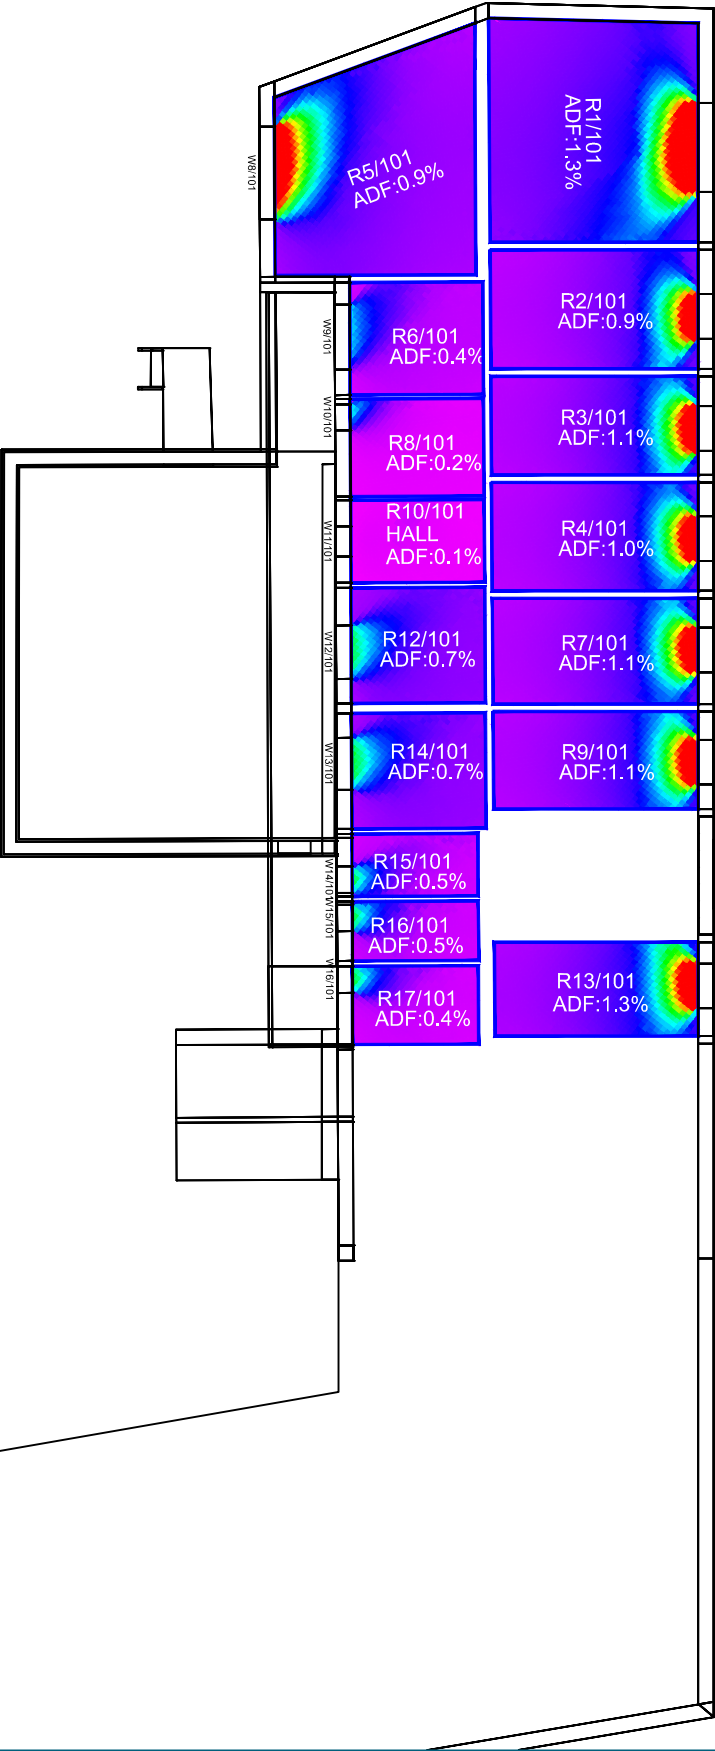

Sources: Point 2 Surveyors
Point cloud
Site Photos

ANDREW PHILLIPS
Proposed Info (received 151118)
181112_120_3D_DIA_GUH Model_AP.dwg

Key: Daylight Factor

- 0%
- 0.5%
- 1.0%
- 1.5%
- 2.0%
- 2.5%
- 3.0%
- 3.5%
- 4.0%
- 4.5%
- 5.0%

Project: Grand Union House,
Camden

Title: Daylight Factor Results
Existing VS Proposed Scheme 15/11/18
9-15 Camden Road, Barnes House

Point 2 Surveyors Ltd,
3rd Floor,
17 Slingsby Place,
London WC2E 9AB
0207 836 5828
www.point2surveyors.com

