



Existing Building
Second Floor

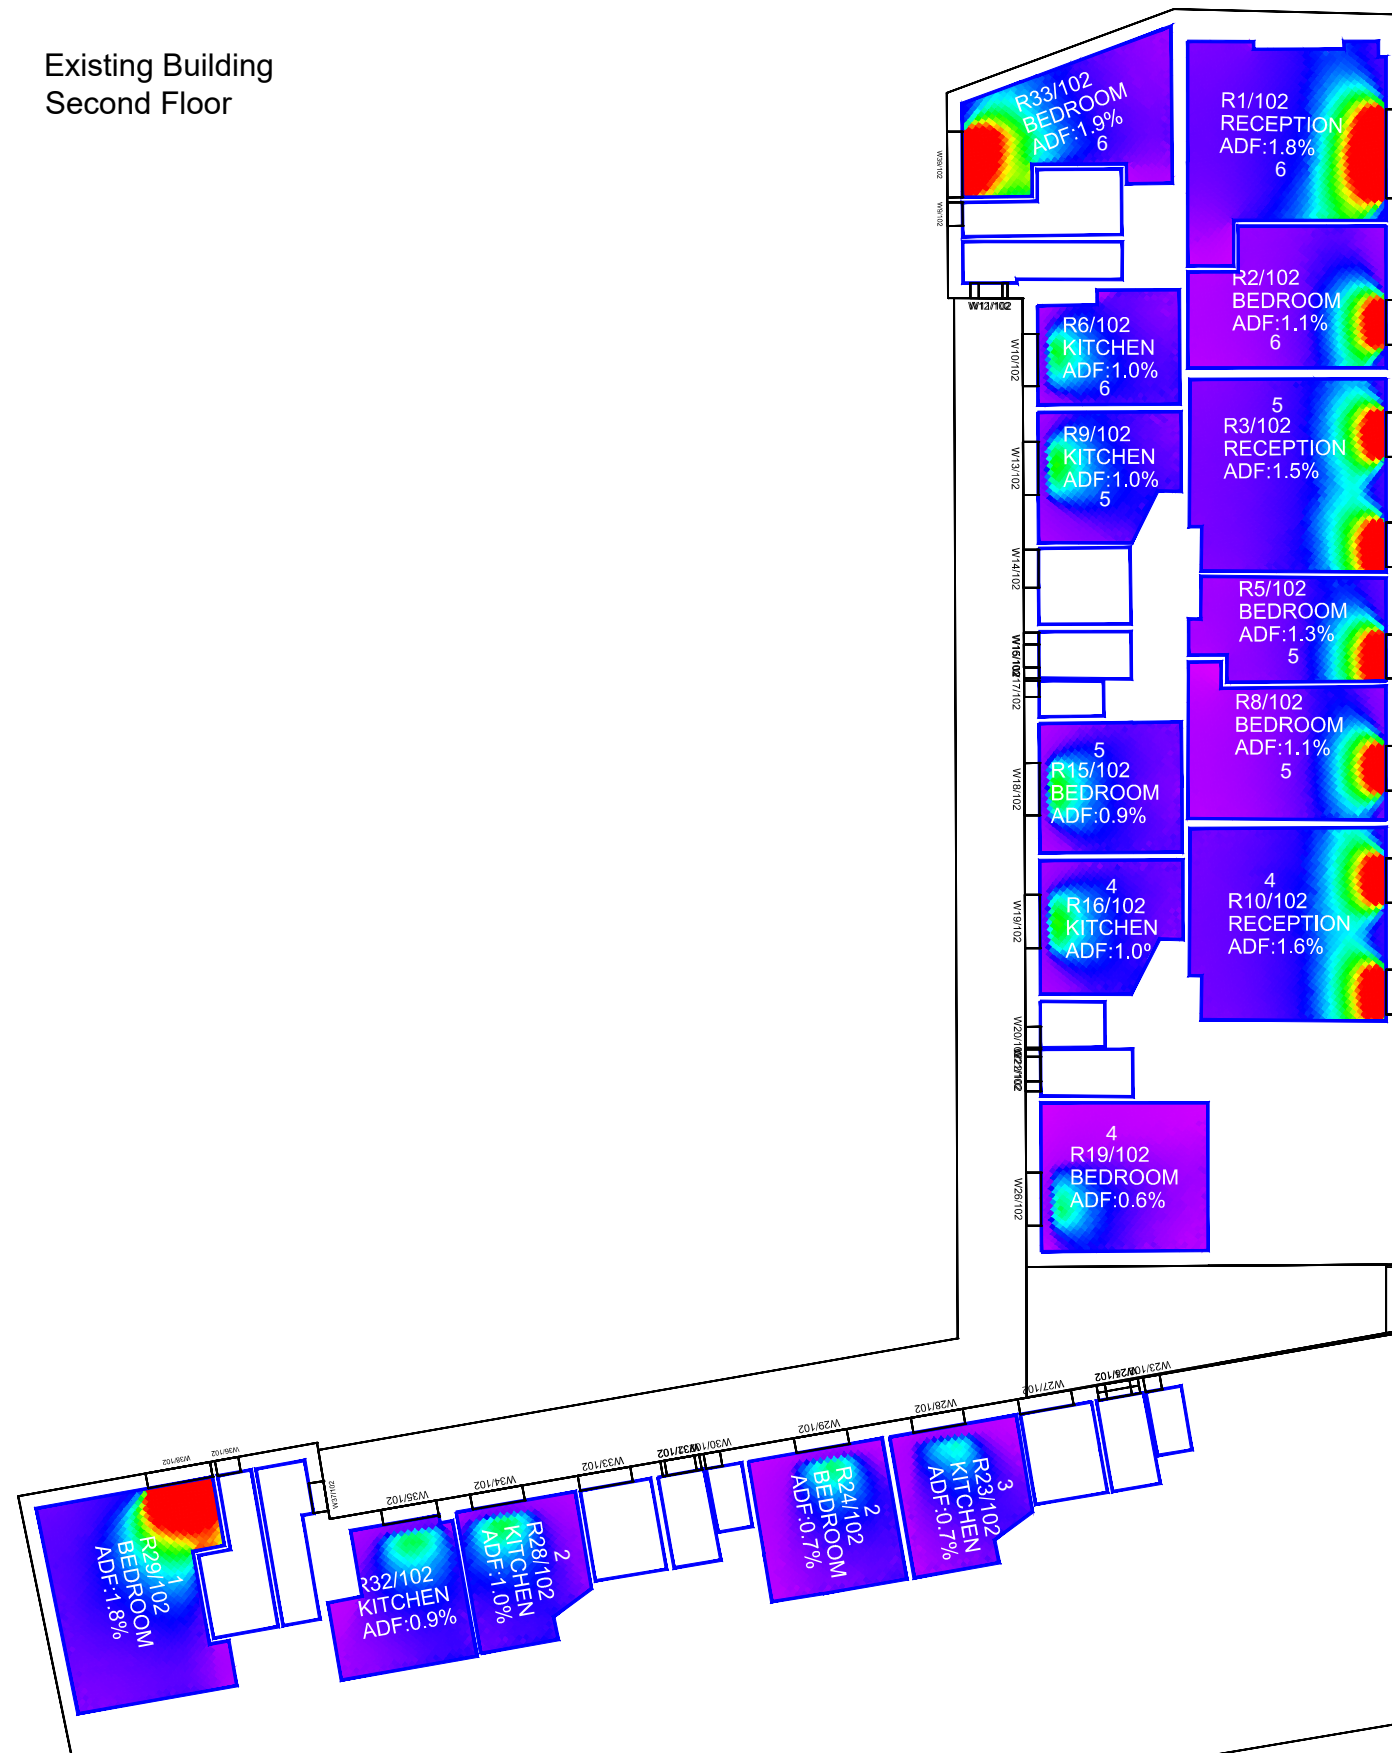


Proposed Scheme Second Floor

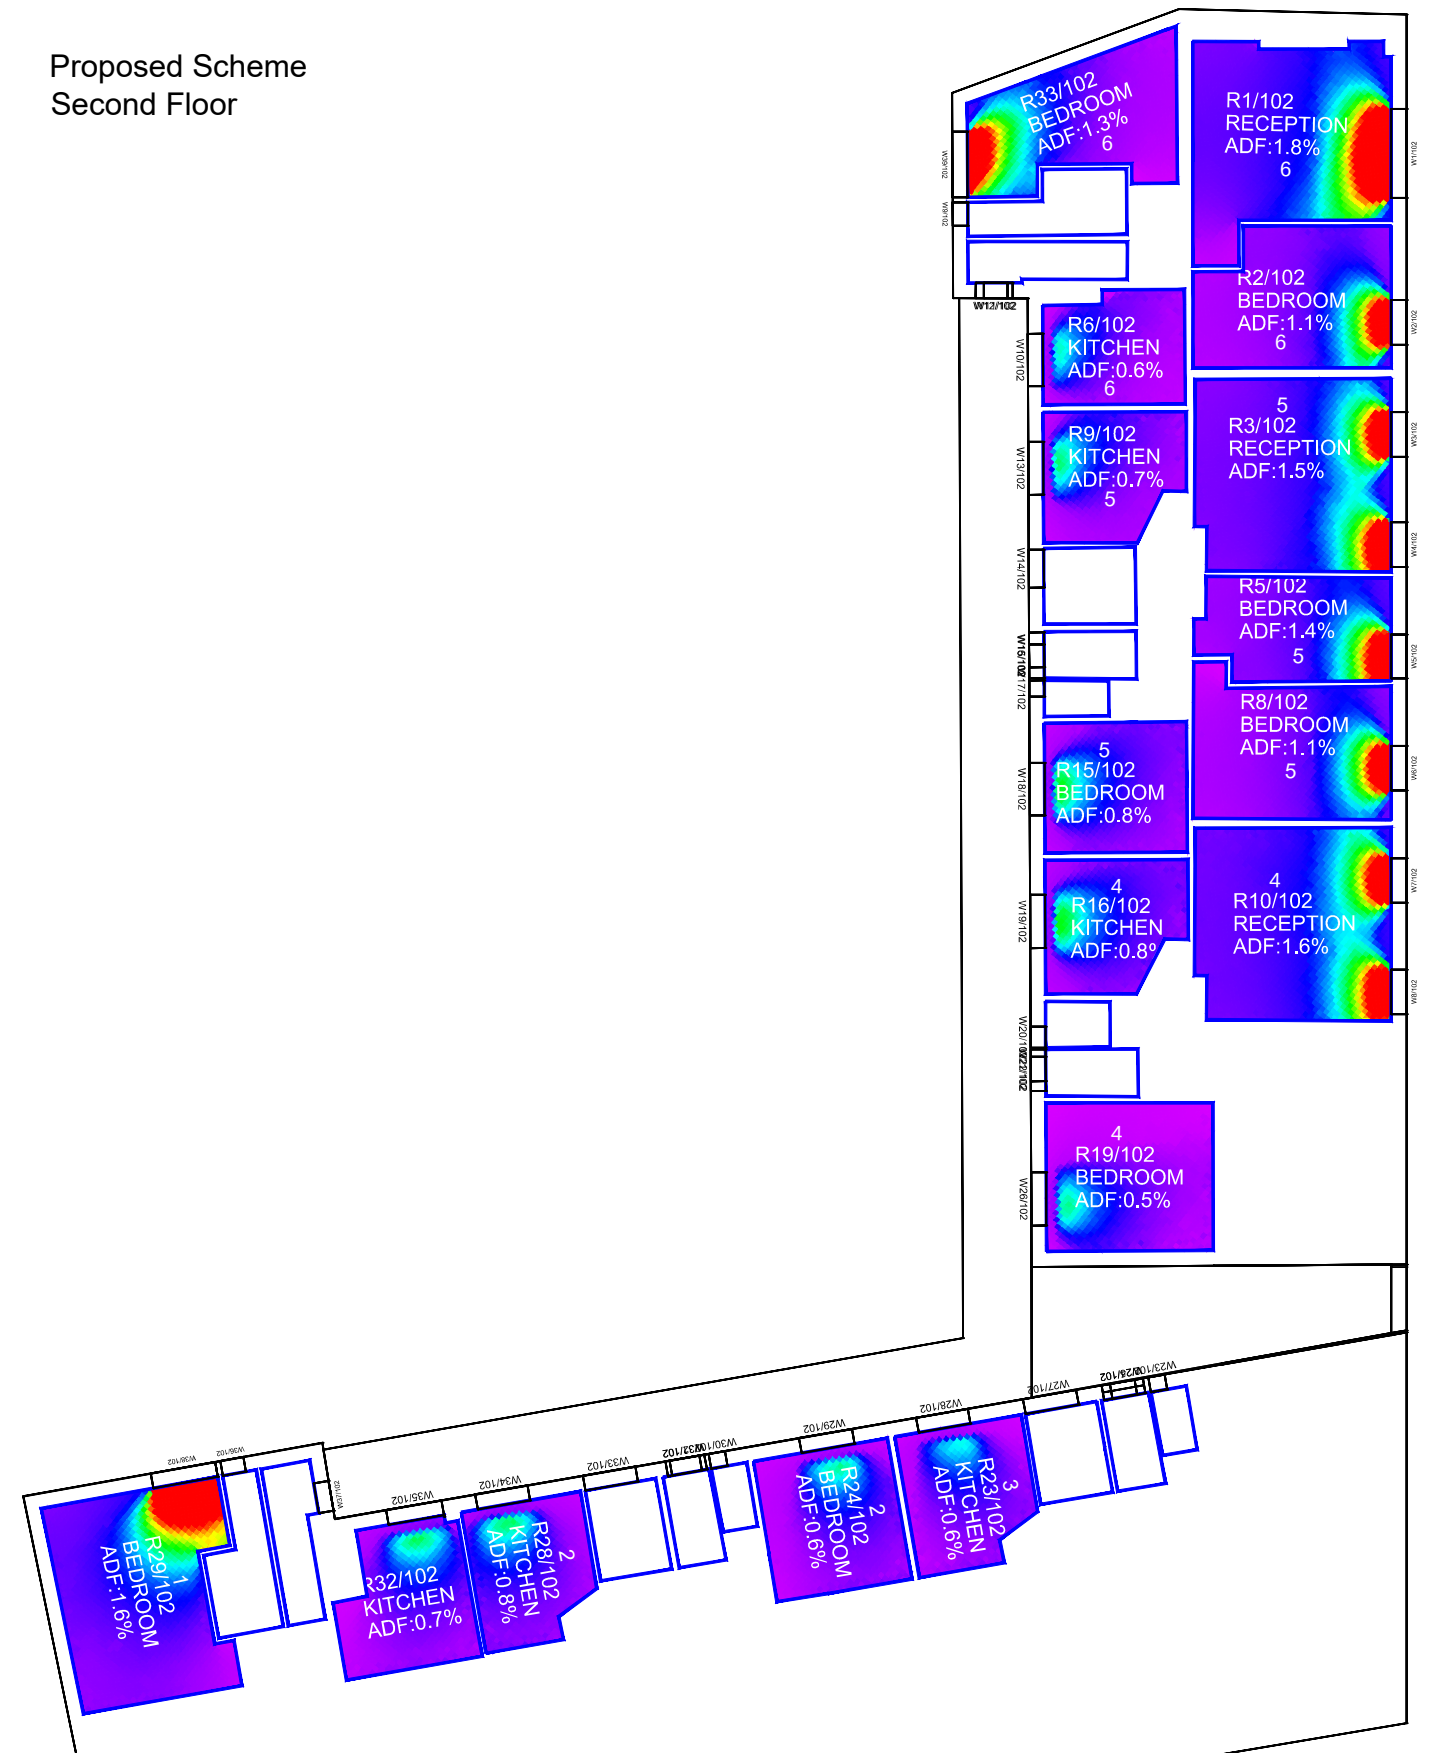

Sources: Point 2 Surveyors
Point cloud
Site Photos

ANDREW PHILLIPS
Proposed Info (received 151118)
181112_120_3D_DIA_GUH Model_AP.dwg

Key: Daylight Factor

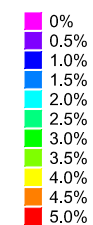

Project: Grand Union House,
Camden

Title: Daylight Factor Results
Existing VS Proposed Scheme 15/11/18
9-15 Camden Road, Barnes House

Point 2 Surveyors Ltd,
3rd Floor,
17 Slingsby Place,
London WC2E 9AB
0207 836 5828
www.point2surveyors.com



POINT
surveyors

Scheme Confirmed:

Date :

Drawn By: SA


Scale: 1:100

Date: NOV 18


Dwg No: **P1555/DF/07**

Rel: 09

Existing Building
Third Floor

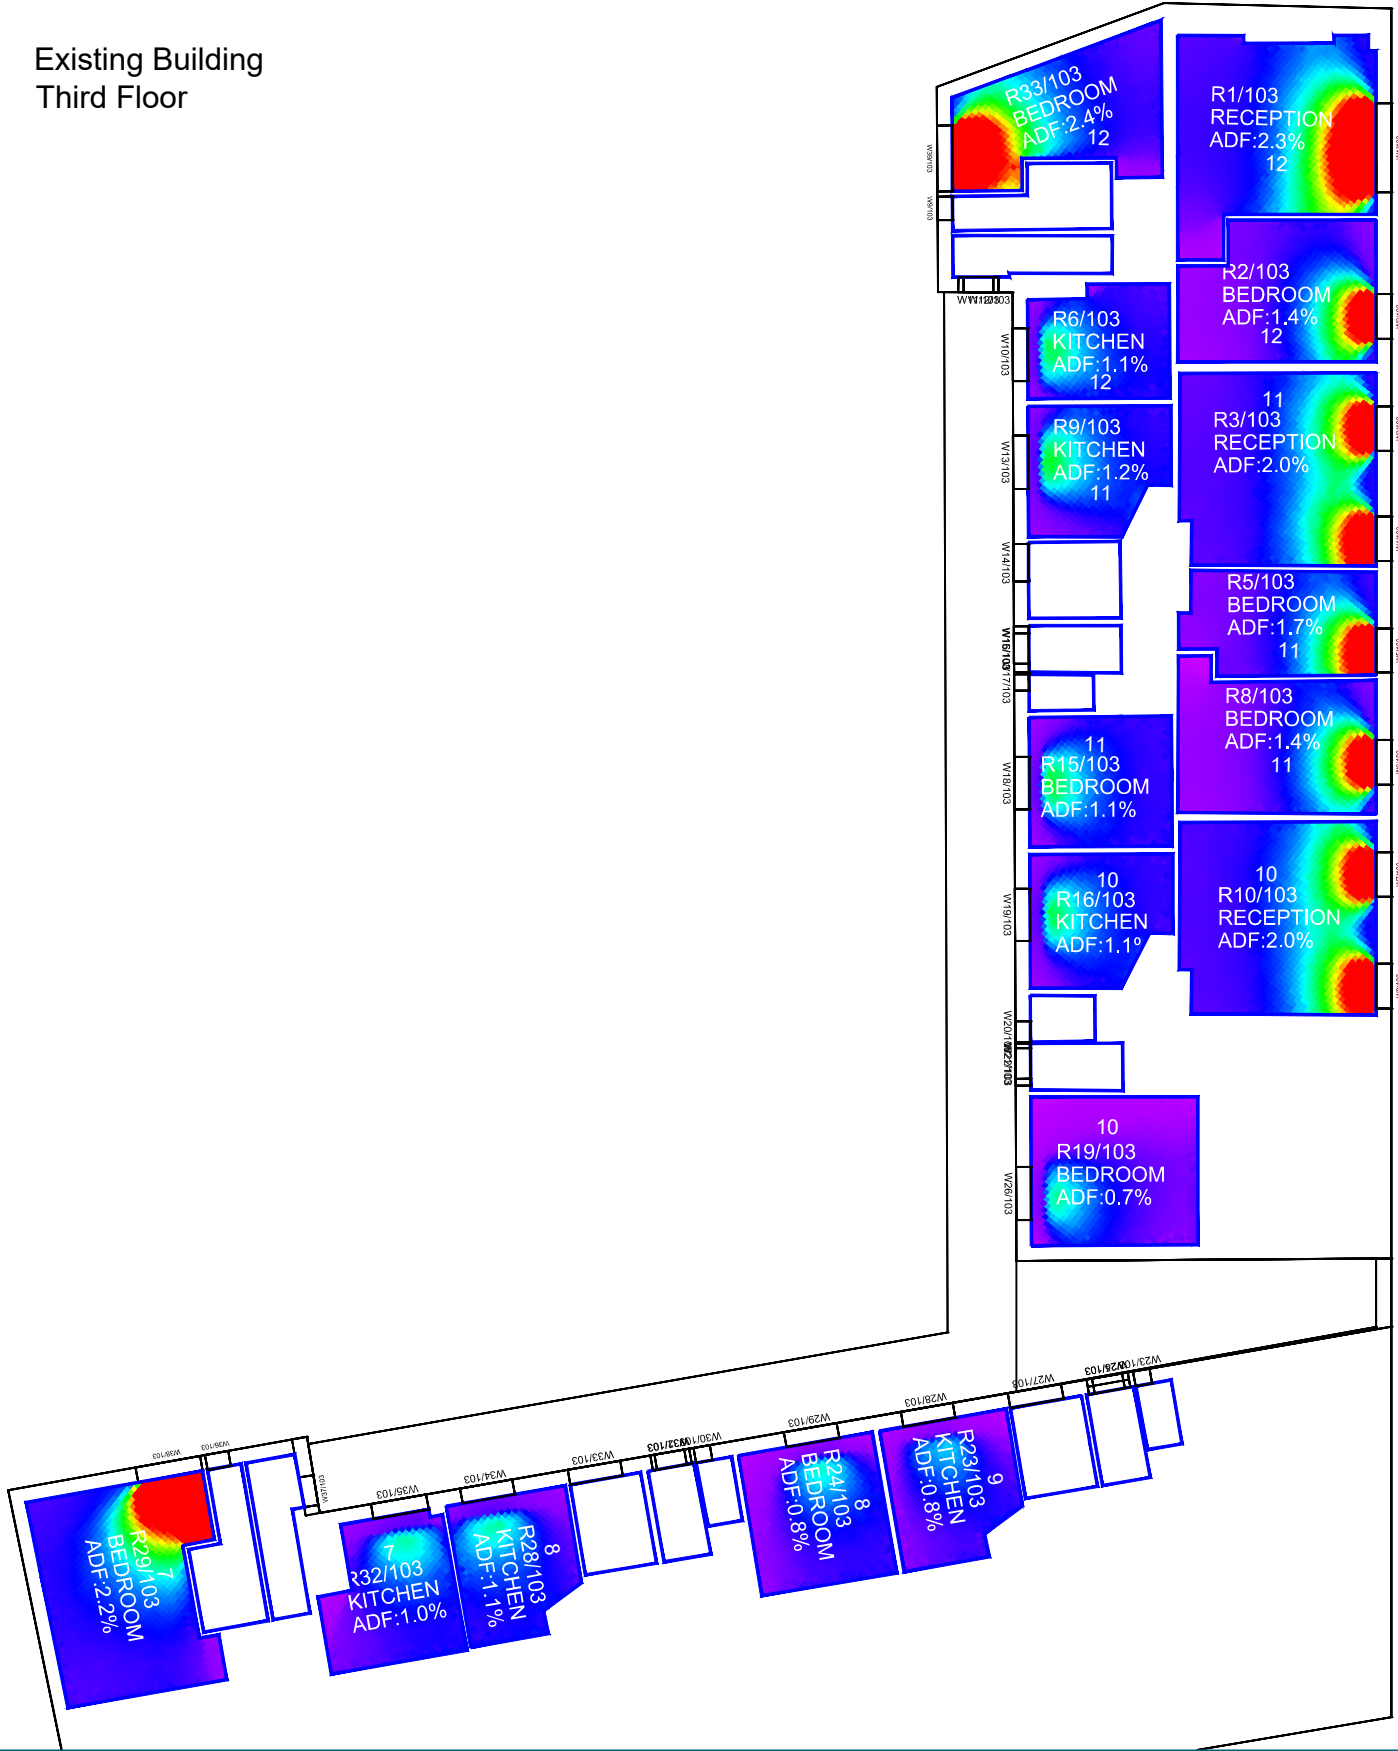

Proposed Scheme
Third Floor

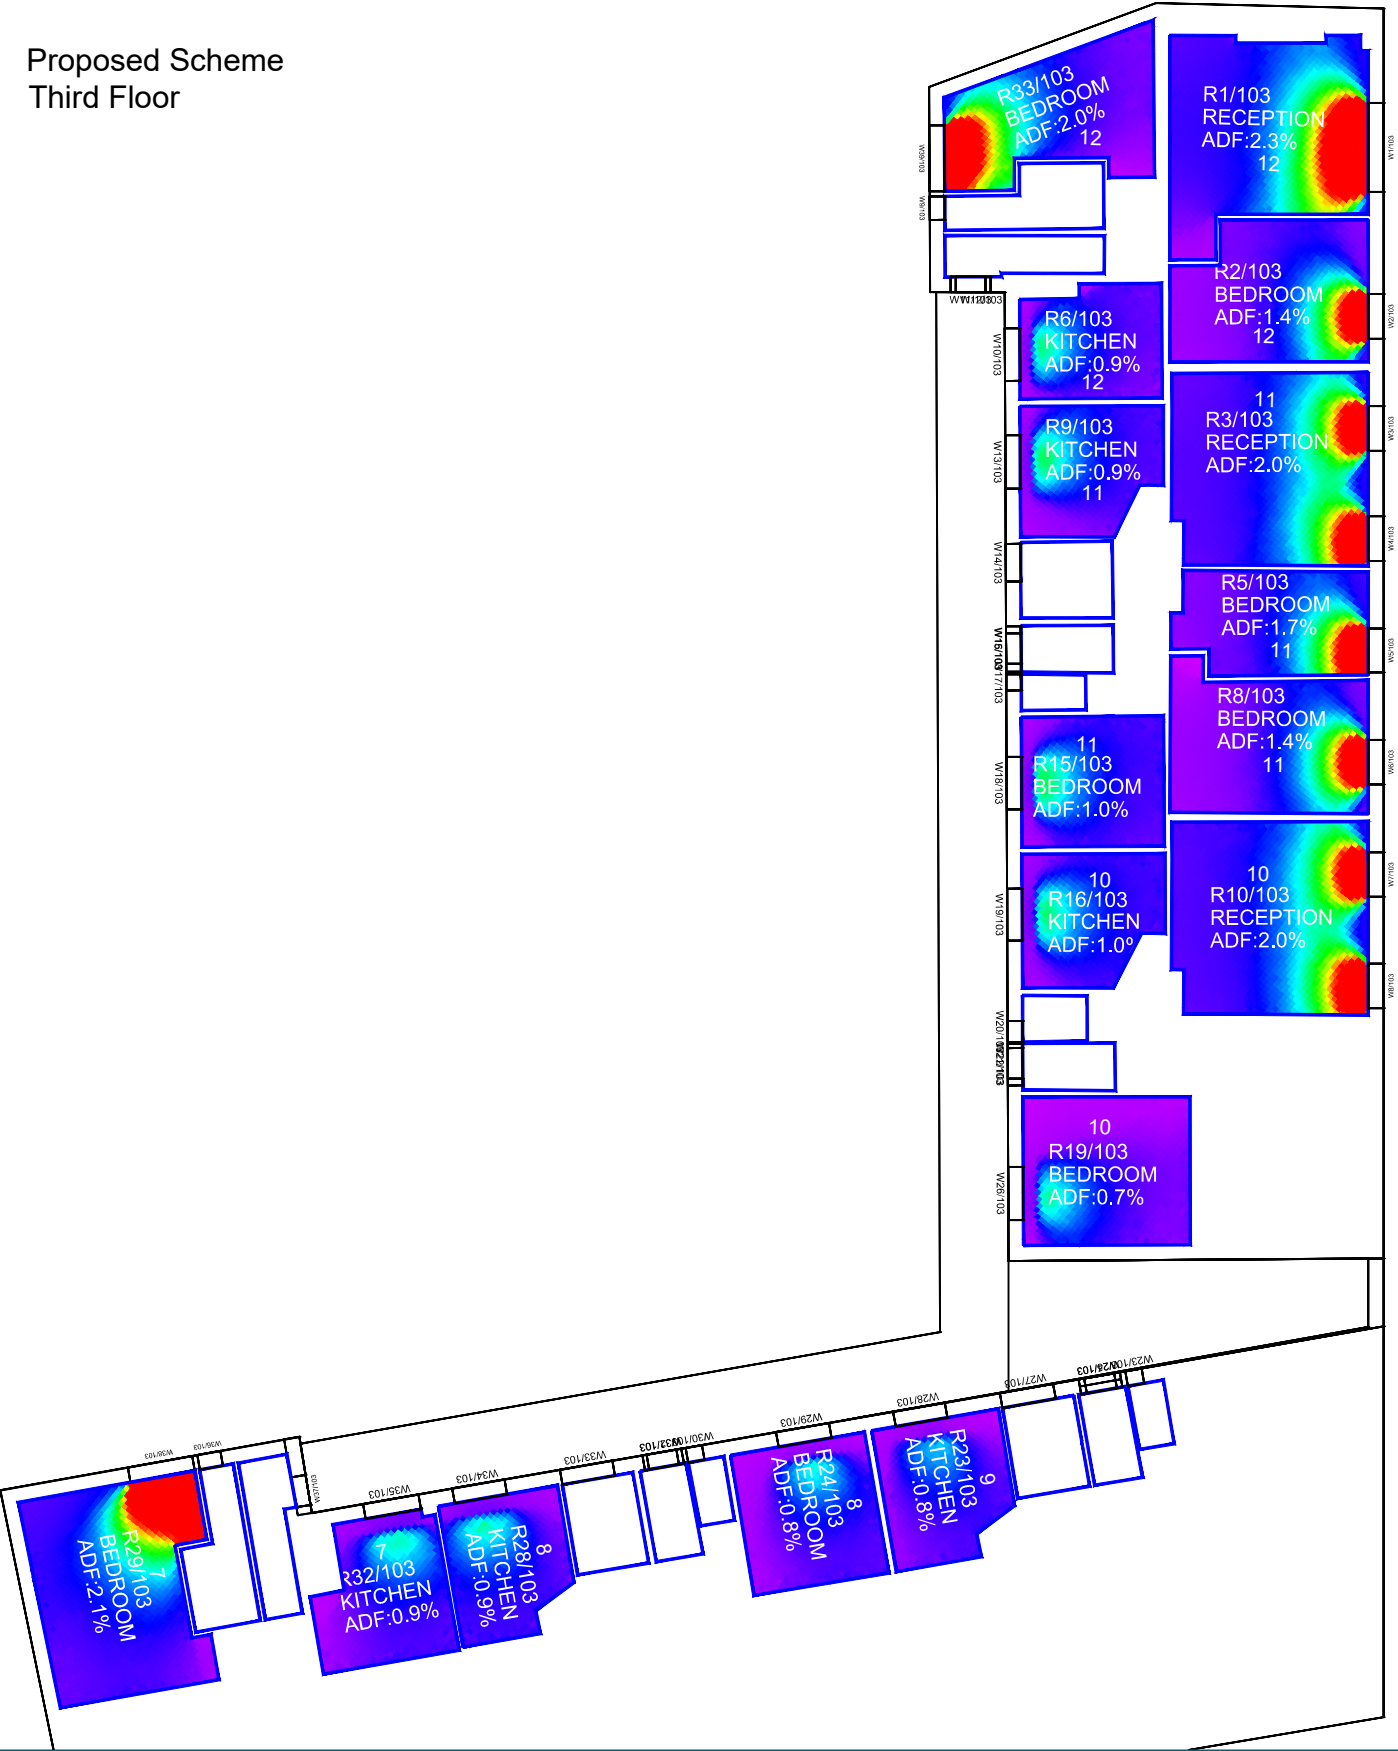

Sources: Point 2 Surveyors
Point cloud
Site Photos

ANDREW PHILLIPS
Proposed Info (received 151118)
181112_120_3D_DIA_GUH Model_AP.dwg

Key: Daylight Factor

0%
0.5%
1.0%
1.5%
2.0%
2.5%
3.0%
3.5%
4.0%
4.5%
5.0%

North Arrow


Project: Grand Union House,
Camden

Title: Daylight Factor Results
Existing VS Proposed Scheme 15/11/18
9-15 Camden Road,Barnes House


Point 2 Surveyors Ltd,
3rd Floor,
17 Slingsby Place,
London WC2E 9AB
0207 836 5828
www.point2surveyors.com



Existing Building
Fourth Floor

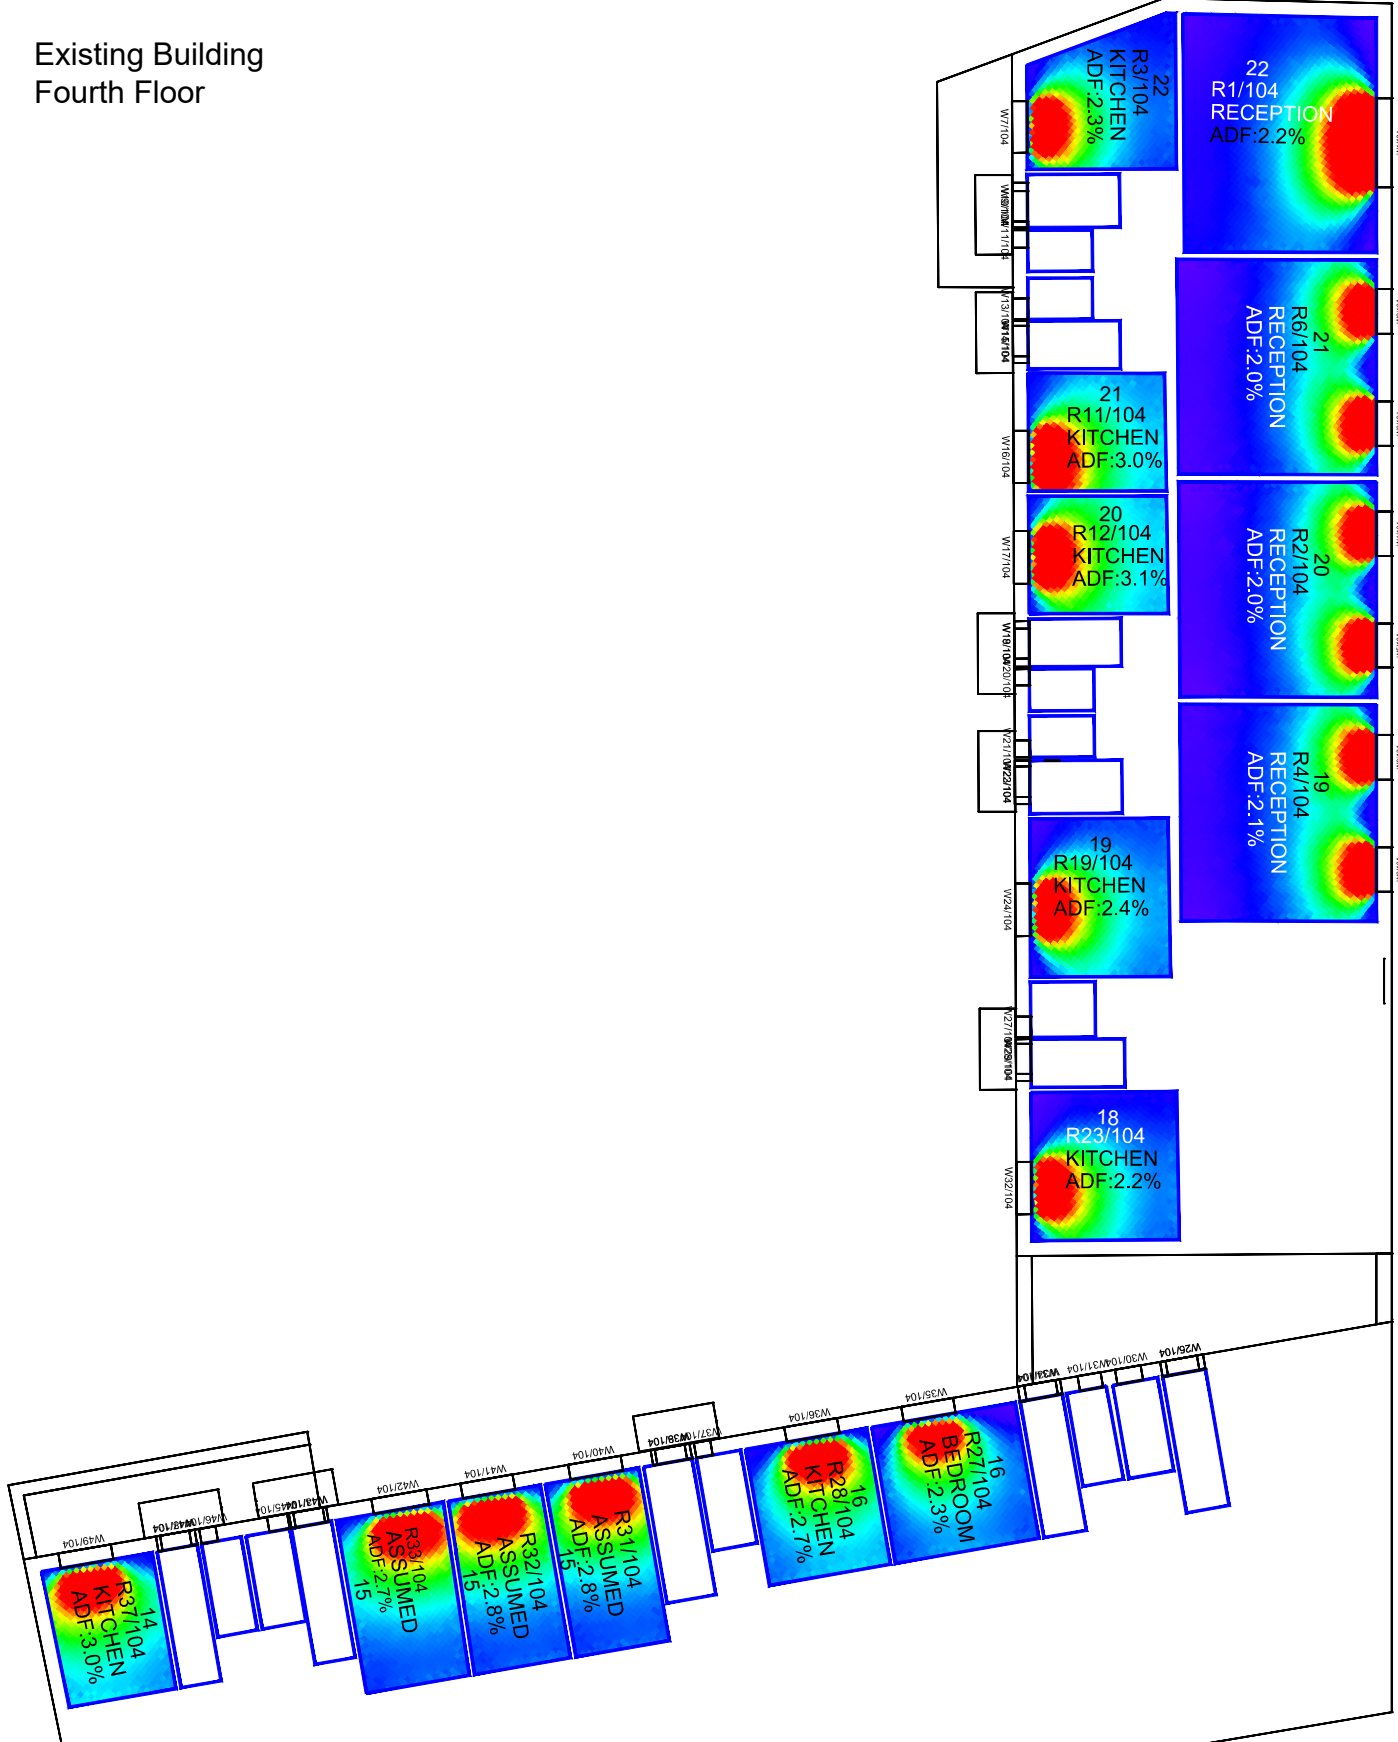

Proposed Scheme
Fourth Floor

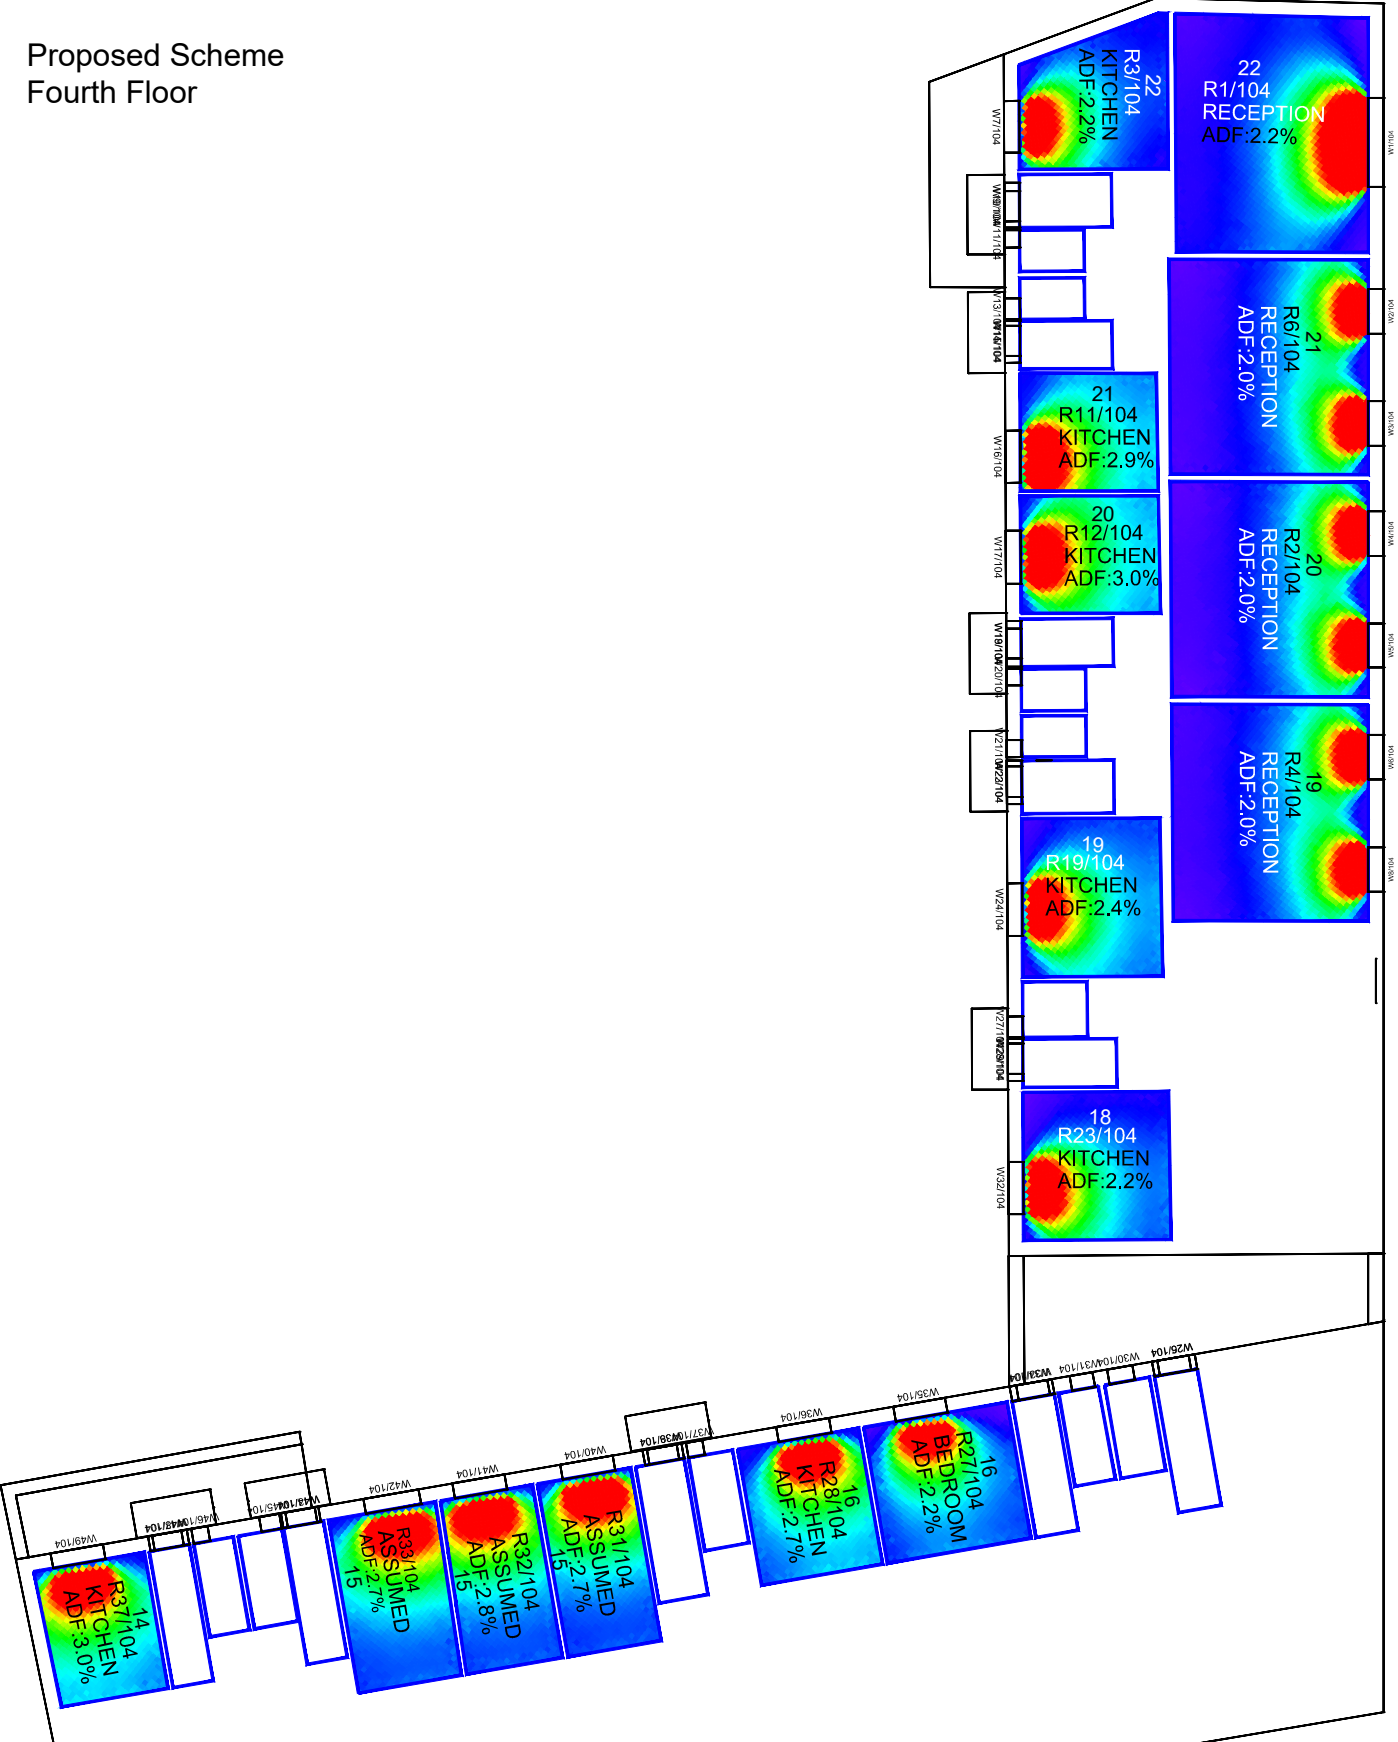

Sources: Point 2 Surveyors
Point cloud
Site Photos

ANDREW PHILLIPS
Proposed Info (received 151118)
181112_120_3D_DIA_GUH Model_AP.dwg

Key: Daylight Factor

0%
0.5%
1.0%
1.5%
2.0%
2.5%
3.0%
3.5%
4.0%
4.5%
5.0%

North Arrow