



Existing Building
Fifth Floor

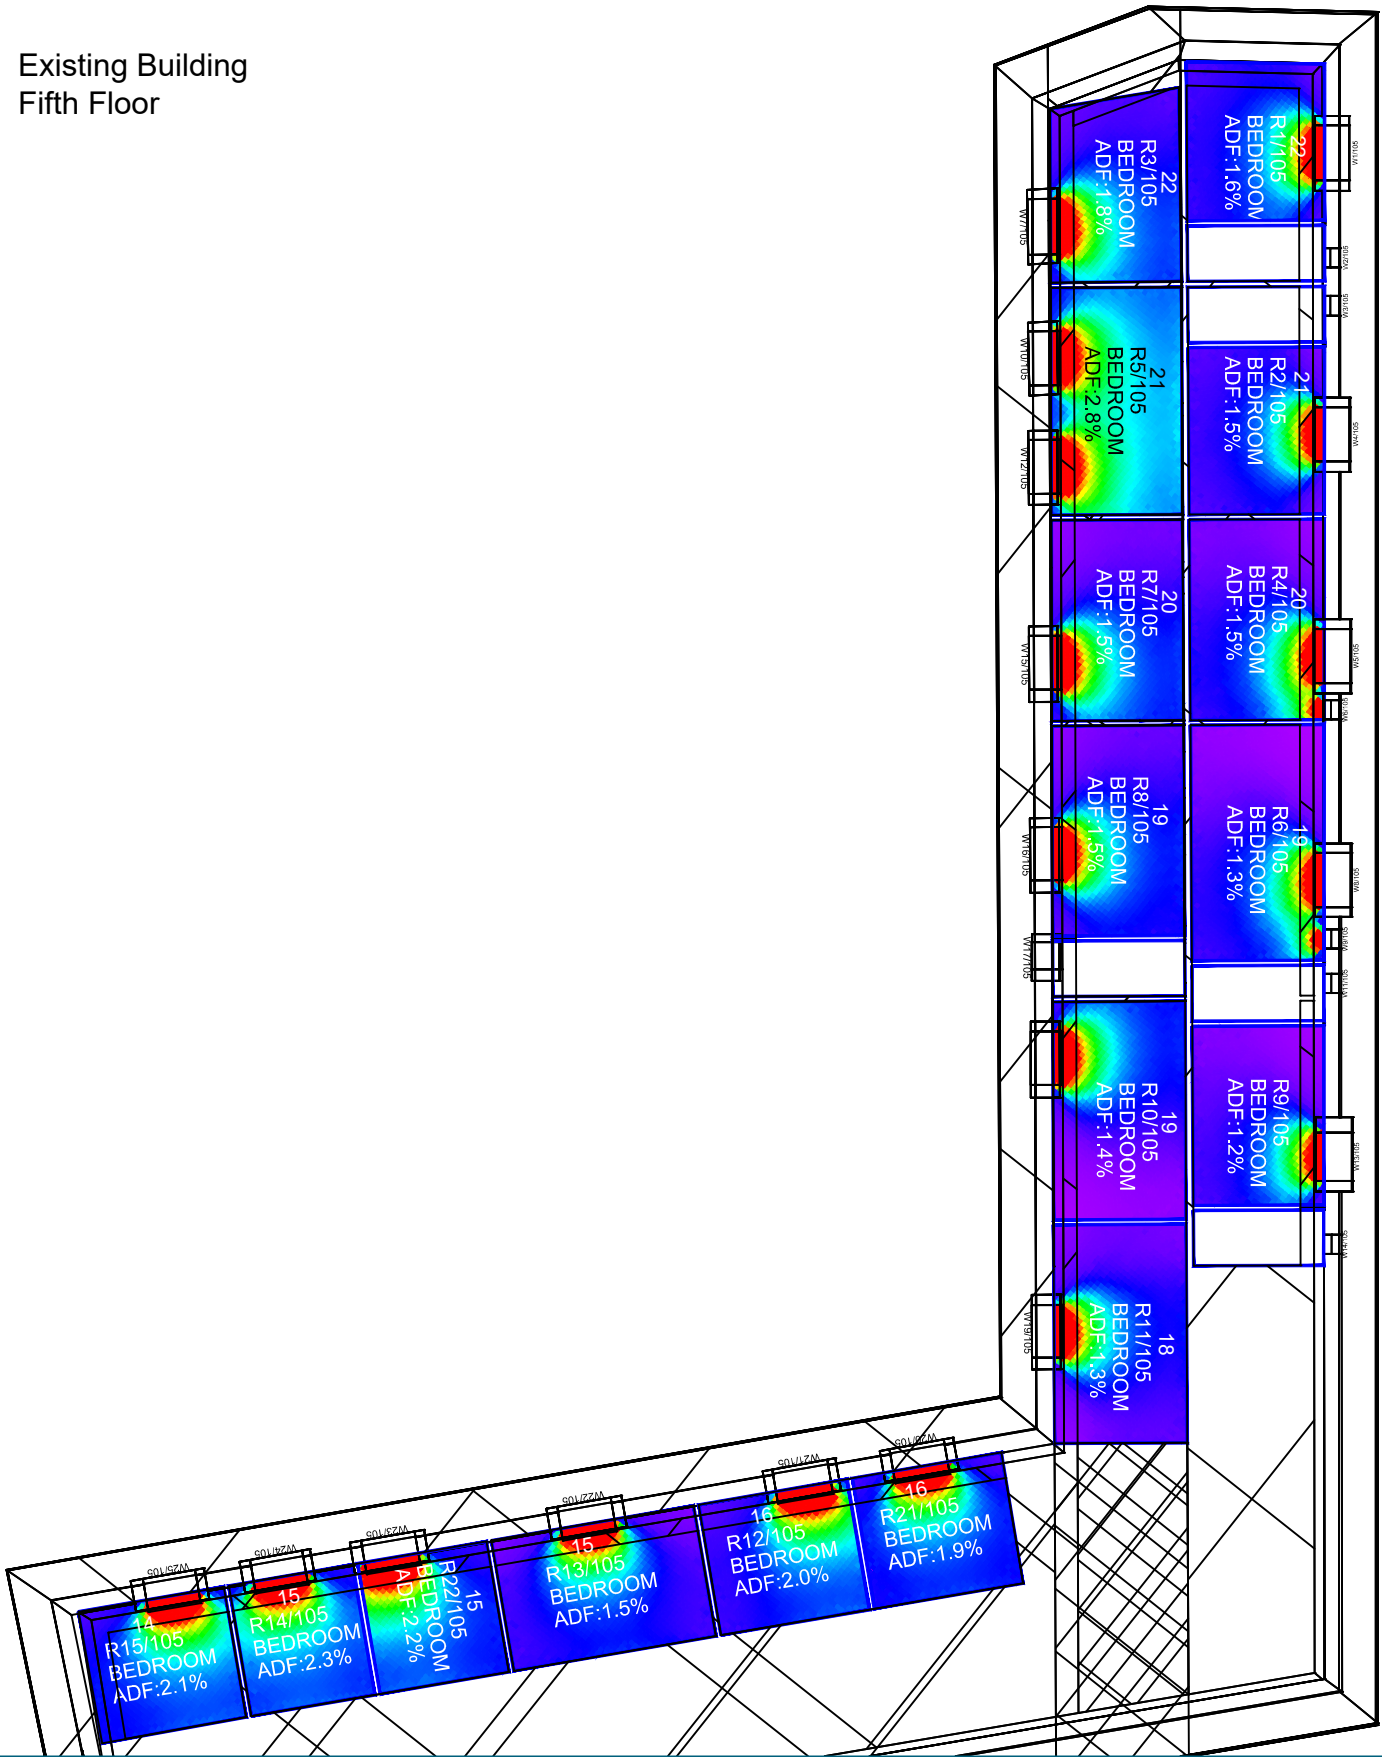

Proposed Scheme
Fifth Floor

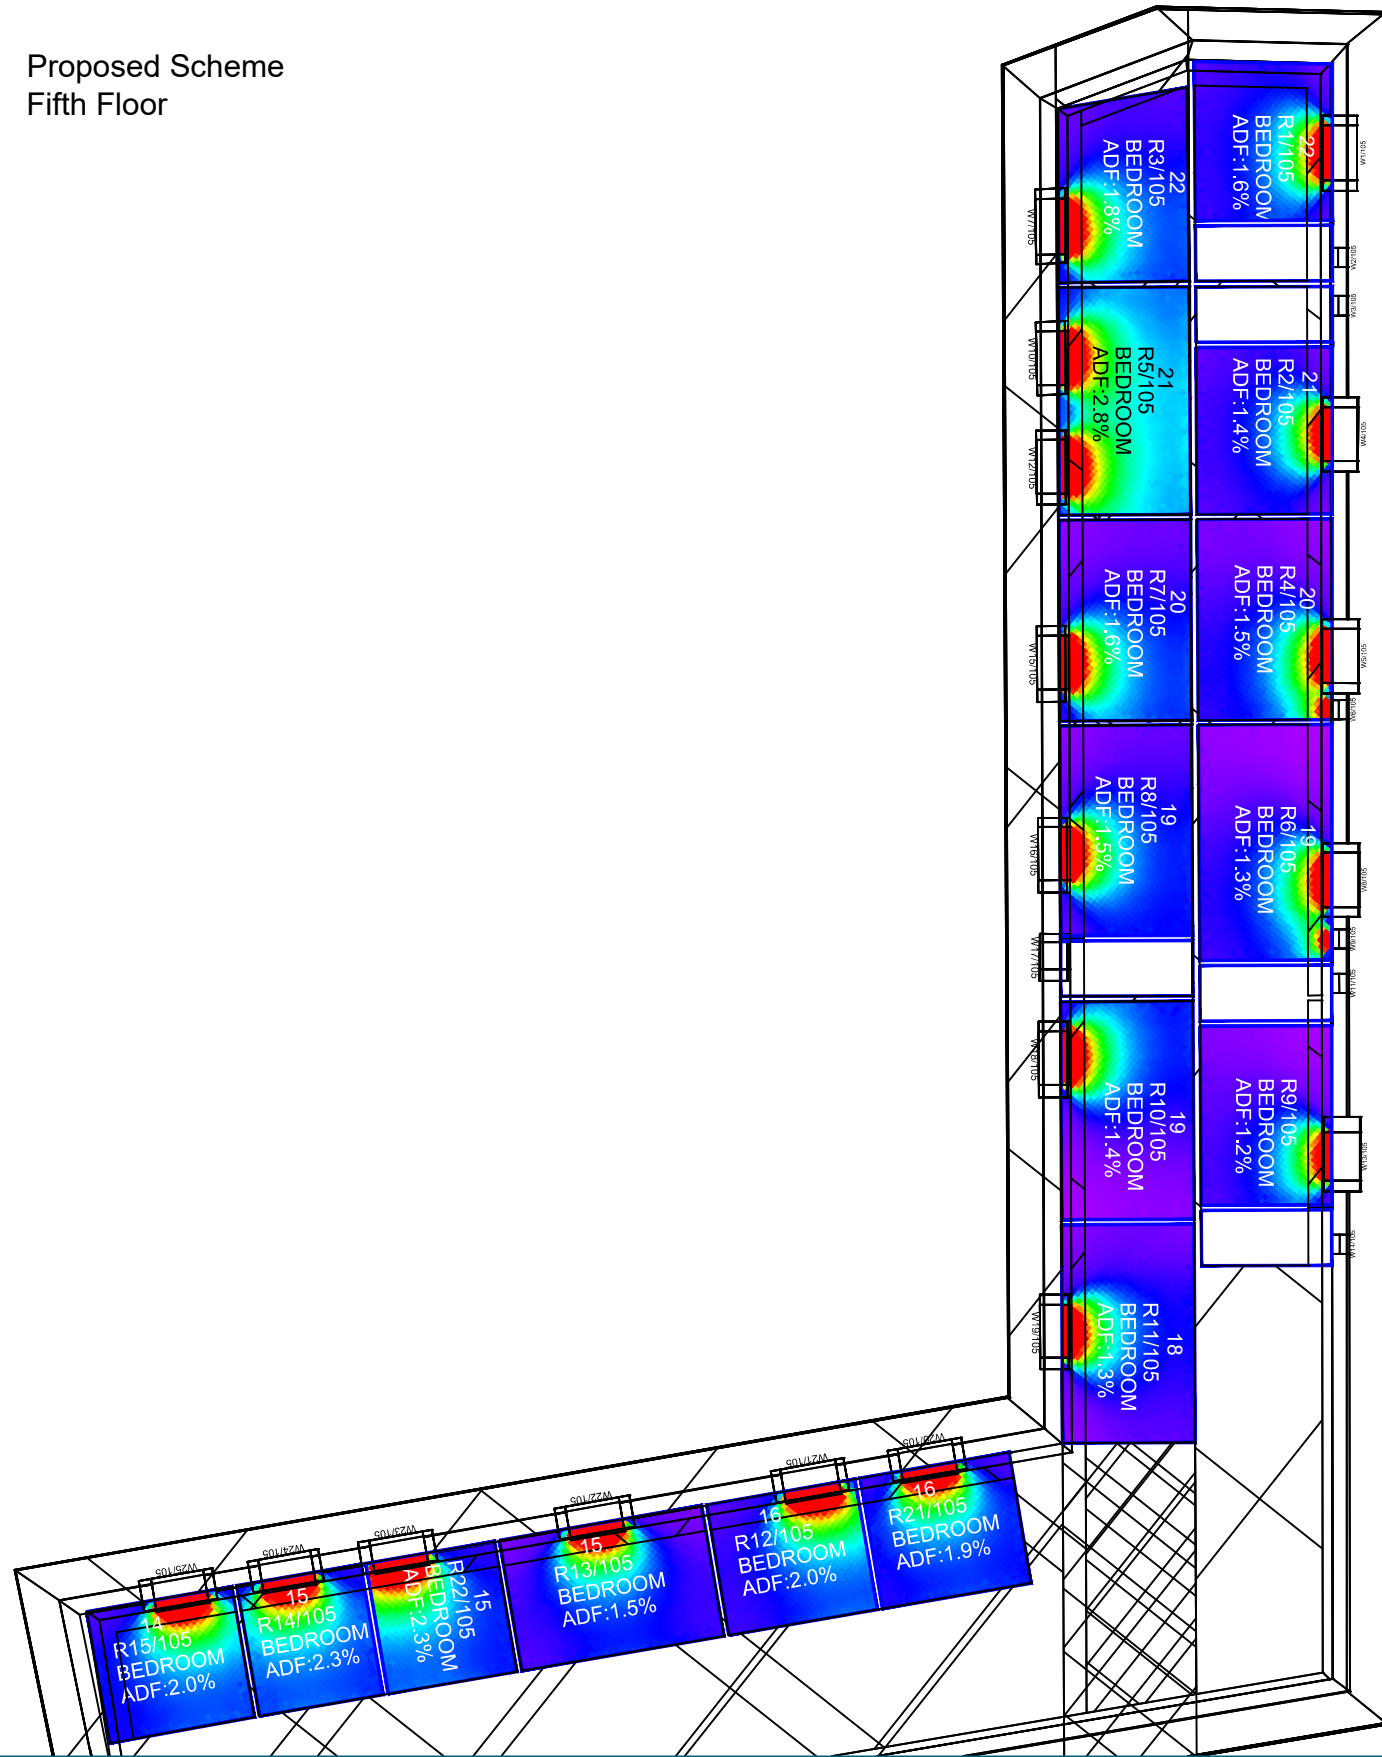

Sources: Point 2 Surveyors
Point cloud
Site Photos

ANDREW PHILLIPS
Proposed Info (received 151118)
181112_120_3D_DIA_GUH Model_AP.dwg

Key: Daylight Factor

0%
0.5%
1.0%
1.5%
2.0%
2.5%
3.0%
3.5%
4.0%
4.5%
5.0%