


This drawing and CAD data therein is protected by copyright and must not be copied or reproduced without the written consent of DLG Architects LLP. ©
 No dimensions are to be scaled from this drawing. Use figured dimensions only. All dimensions and sizes are to be checked on site and any discrepancies reported to the architect prior to initiation of any works.

(DE)

REV DESCRIPTION INITIALS/DATE
 01 Updated after further analysis 17.12.18 AC

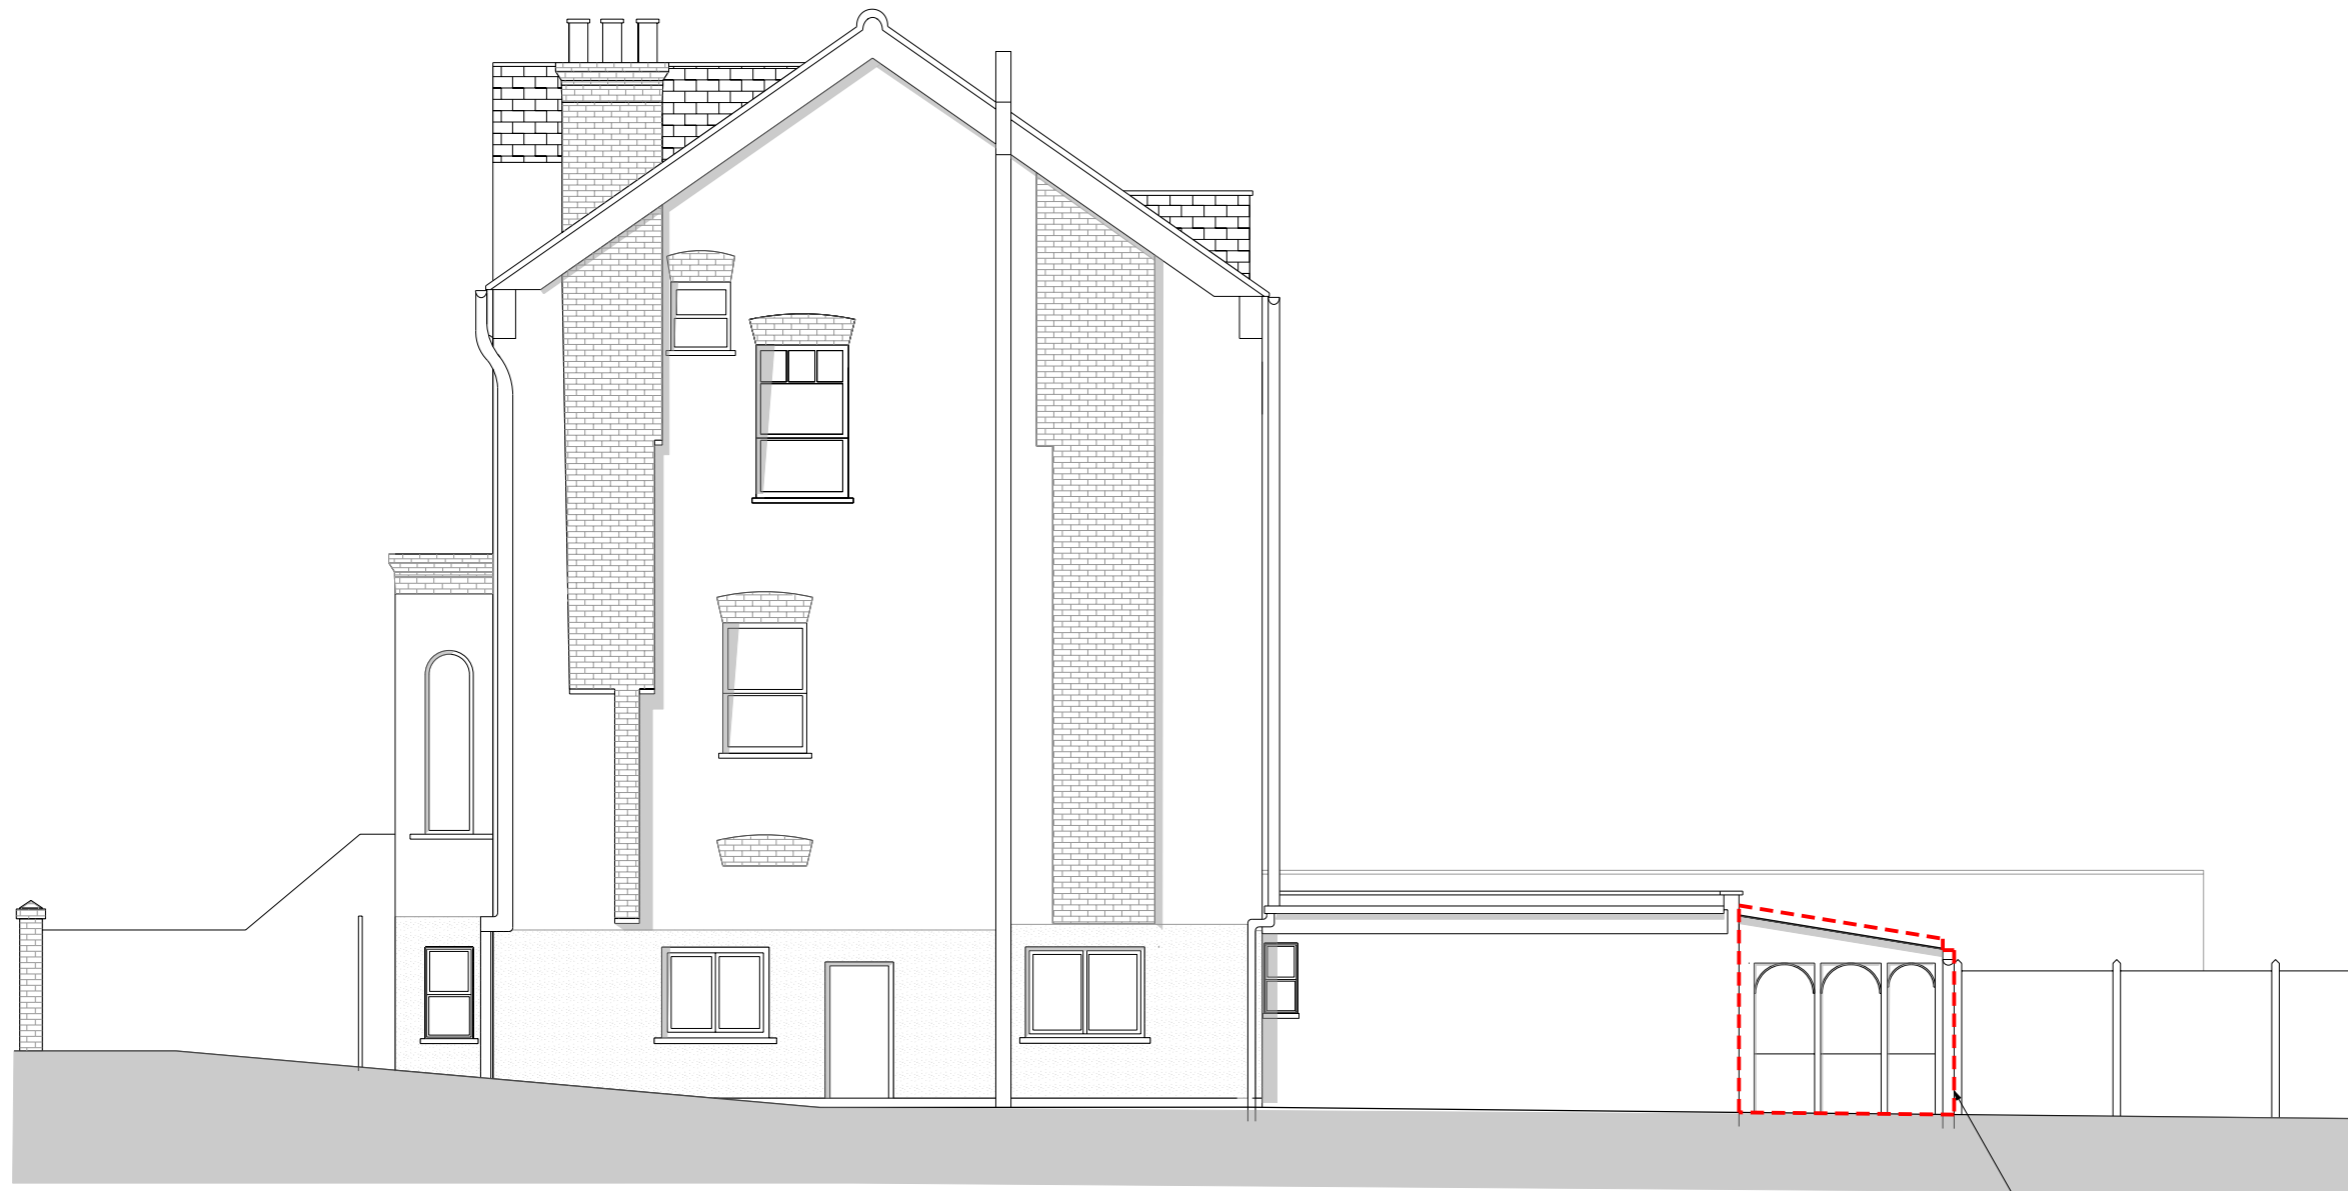

Conservatory to be demolished

JOB NAME
 MR & MRS MCQUAD
 121 CANFIELD GARDENS
 CAMDEN, LONDON
 REAR EXTENSION

DRAWING TITLE
 PROPOSED
 DEMOLITION
 SIDE ELEVATION

STATUS
 PRELIMINARY

DATE SHEET BY SCALE @ SIZE
 DEC '18 AC 1:100@A3

JOB NO. CODE DRAWING NO. REV
 4276 (DE) 002 00

DLG ARCHITECTS
 LEEDS One Brewery Wharf Waterloo Street Leeds LS10 1CX
 LONDON Studio 12.OG.1 The Leather Market 11 - 13 Weston Street London SE1 3ER

+44(0)113 247 1222 leeds@dlgarchitects.com
 +44(0)207 620 1236 london@dlgarchitects.com

DEMOLITION SIDE ELEVATION

