


REVISED PLANS
SPRING 2001

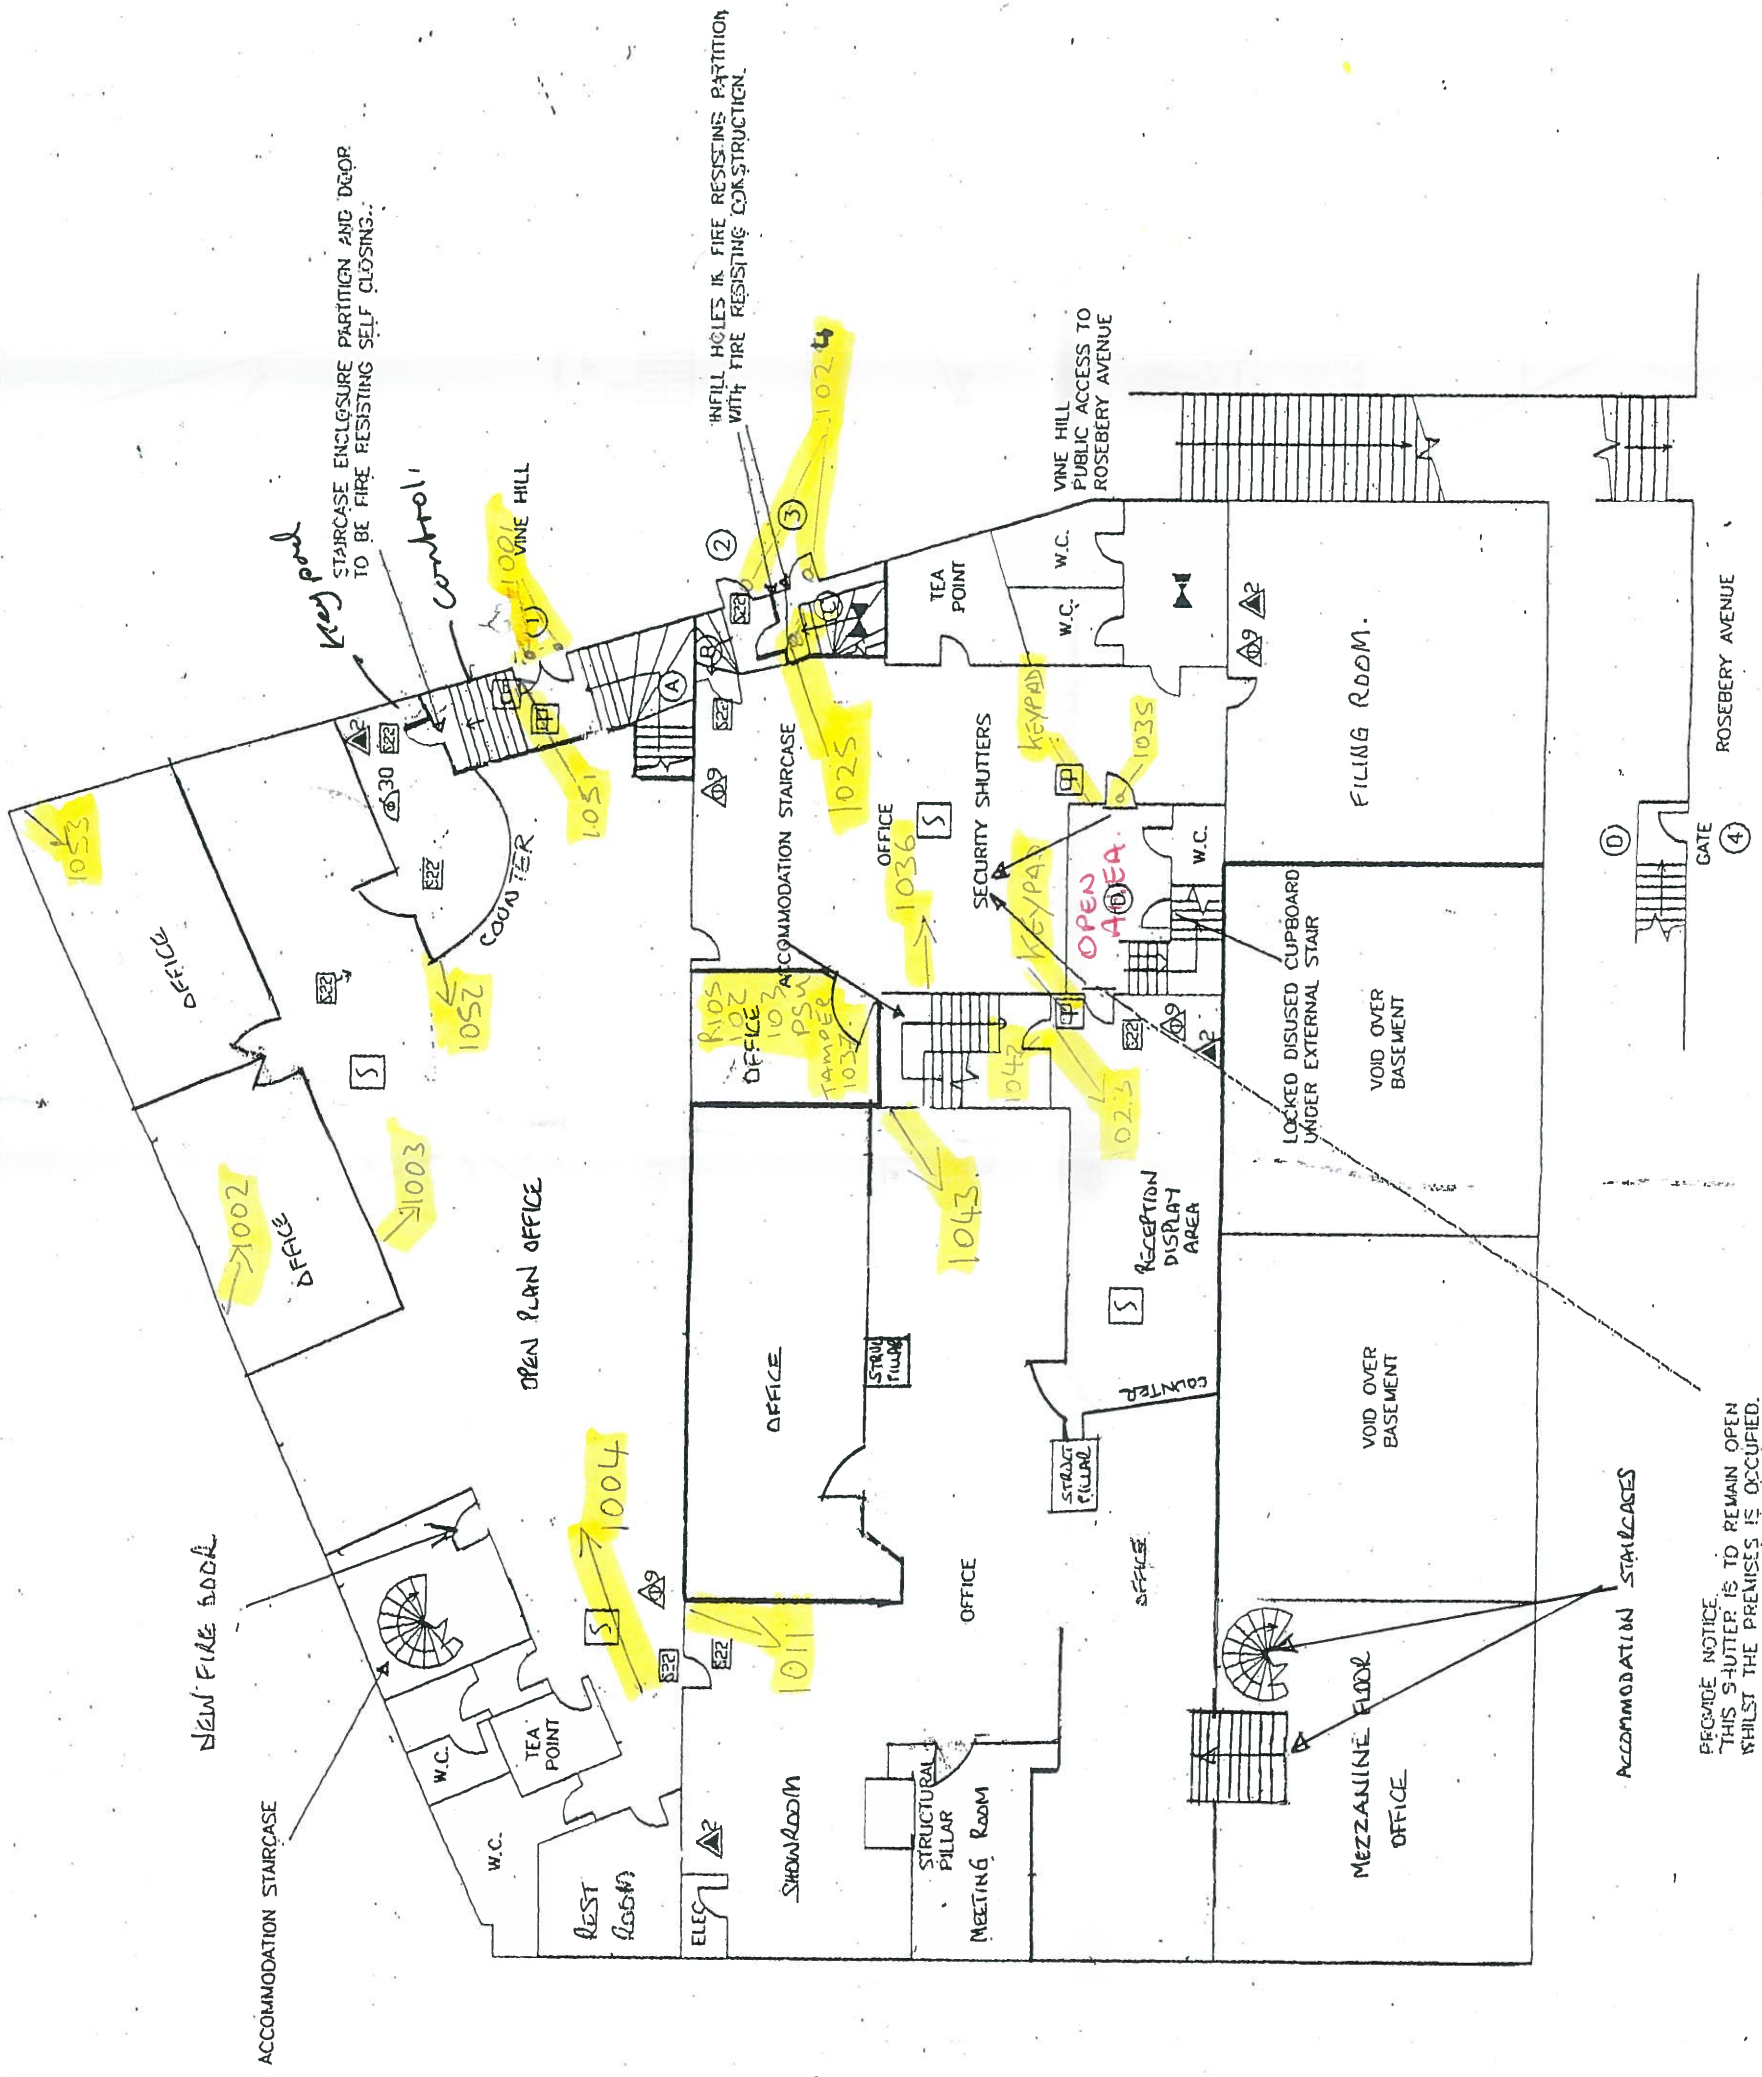

L F C D A
LONDON FIRE BRIGADE

File Ref: FS/MN/02/13578
Address: 12/12A ROSEBERY AVENUE
22-26 VINE HILL
LONDON
EC1


Plan No: 2 OF 2
Drawn By: JUSTIN DEEKS
Date: 5.11.96
Update:

Approx Scale: 1:200
Amend No: .
Amend Date: .
File Name: 02-13578-801.DWG
Sheet Size: A3

↑
Denotes upward direction of staircase.

LOWER GROUND FLOOR

REVISED PLANS

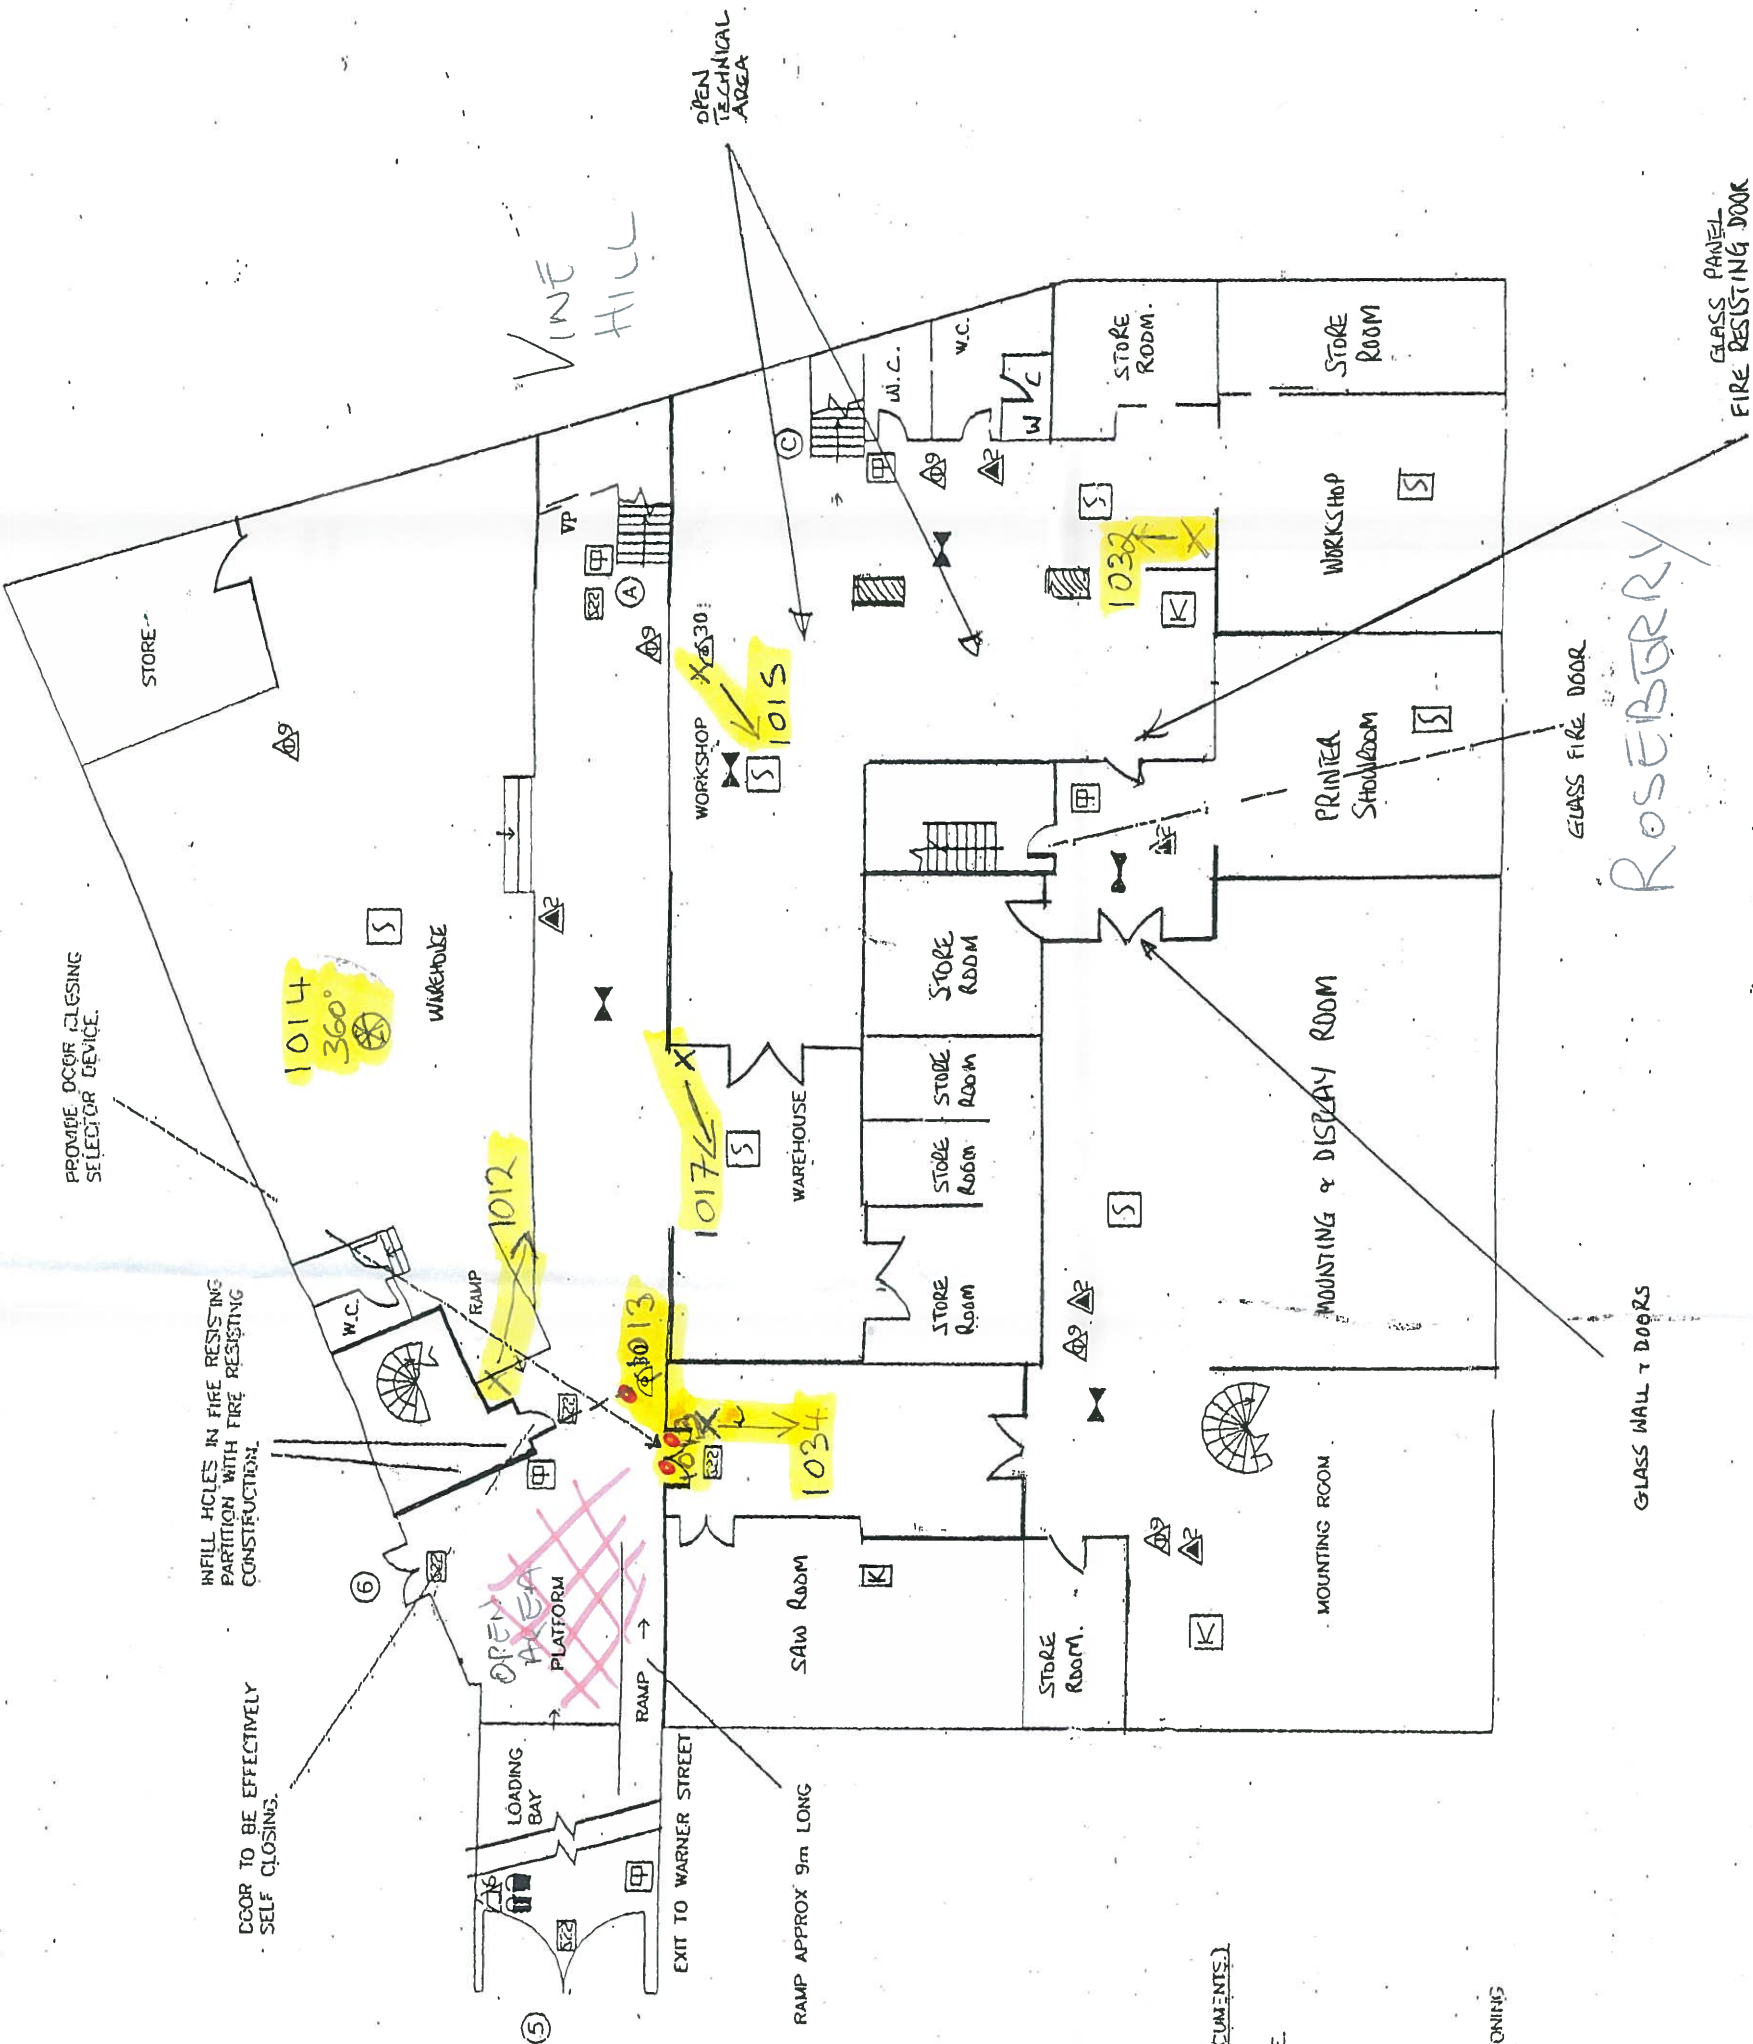

GENERAL REQUIREMENTS
 (TO BE READ TOGETHER WITH THE ACCOMPANYING DOCUMENTS.)

FIRE DOOR SIGNAGE
 REPLACE MISSING SIGNS AS PER ENCLOSED SCHEDULE.

FIRE EXTINGUISHERS
 RESITE TO THE POSITIONS INDICATED ON PLAN.
 HANG ON BRACKETS AS PER ENCLOSED SCHEDULE.

FIRE INSTRUCTION NOTICES
 SPECIMEN COPIES PROVIDED. INSTALL AS INDICATED
 ON THE NOTICES.

CERTIFICATES
 PROVIDE THE BRIGADE WITH COPIES OF THE COMMISSIONING
 CERTIFICATES FOLLOWING WORK ON THE FIRE ALARM
 AND EMERGENCY LIGHTING SYSTEMS.



L F C D A
 LONDON FIRE BRIGADE

File Ref: FS/MN/02/13578
 Address: 12/12A ROSEBERY AVENUE
 22-26 VINE HILL
 LONDON
 EC1

Plan No: 1 OF 2
 Drawn By: JUSTIN DEEKS
 Date: 04.11.96
 Update: 20.11.96

Approx Scale: 1:200
 Amend No:
 Amend Date:
 File Name: 02-13578.B01.DWG
 Sheet Size: A3

↑
 Denotes upward
 direction of
 staircase.

BASEMENT

COLYER ZONE LIST

1001	FRONT DOORS VINE HILL
1002	D/TEC FINANCE OFFICE (MIDDLE OFFICE RHS GRAPHICS)
1003	D/TEC MAIN OFFICE MIDDLE
1004	D/TEC MAIN OFFICE REAR
1011	D/TEC ABOVE DOOR FROM MAIN OFFICE TO SPICE OFFICE
1012	D/TEC BASEMENT REAR OF WAREHOUSE BY ROLLER SHUTTER
1013	CONTACTS ON REAR DOUBLE DOORS & ROLLER SHUTTER
1014	D/TEC 360 ON CEILING IN WAREHOUSE
1015	D/TEC IN TECHNICAL DEPT IN BASEMENT
1016	SPARE
1017	D/TEC IN BASEMENT STORES BY DOUBLE DOORS FROM TECH
1018	SPARE
	RIO 102 IN SMALL OFFICE IN SALES OFFICE
1021	SPARE
1022	SPARE
1023	D/TEC ABOVE DOOR TO SPICE FROM ROSEBERRY AVE
1024	CONTACTS ON TWO FIRE EXITS FROM SALES TO VINE HILL
1025	D/TEC FACING TWO FIRE EXITS FROM SALES TO VINE HILL
1026	SPARE
1027	SPARE
1028	SPARE
	RIO 103 IN SMALL OFFICE IN SALES OFFICE
1031	SPARE
1032	D/TEC BASEMENT ACROSS FRONT OF TECHNICAL AREA
1033	SPARE
1034	D/TEC BASEMENT ABOVE DOUBLE DOORS TO LOADING BAY
1035	CONTACT ON DOOR TO SALES FROM ROSEBERRY AVE
1036	D/TEC IN SALES OUTSIDE SMALL OFFICE
1037	TAMPER ON POWER SUPPLY UNIT
1038	SPARE
	RIO 104 ABOVE DOOR TO BASEMENT FROM SPICE OFFICE
1041	SPARE
1042	CONTACT ON DOOR FROM SPICE OFFICES TO BASEMENT
1043	D/TEC IN FRONT OFFICE WAITING ROOM SPICE OFFICES
1044	SPARE
1045	SPARE
1046	SPARE
1047	SPARE
1048	SPARE
	RIO 105 ABOVE CONTROL UNIT
1051	D/TEC ABOVE FRONT DOORS VINE HILL
1052	D/TEC MAIN OFFICE FRONT
1053	D/TEC FRONT OFFICE RHS GRAPHICS
1054	SPARE
1055	TAMPER AV60 ABOVE CONTROL
1056	TAMPER ON MICROPHONES
1057	SPARE
1058	SPARE

CONTROLS IN CUPBOARD IN ENTRANCE LOBBY