


**For construction purposes:**

- All dimensions and levels to be checked on site.
- Discrepancies to be reported to Mitzman Architects before proceeding.
- If in any doubt about information on this drawing contact Mitzman Architects.

REVISION NUMBER	DATE	BY	NOTES
P1	19/12/18	NE	Issued to planning

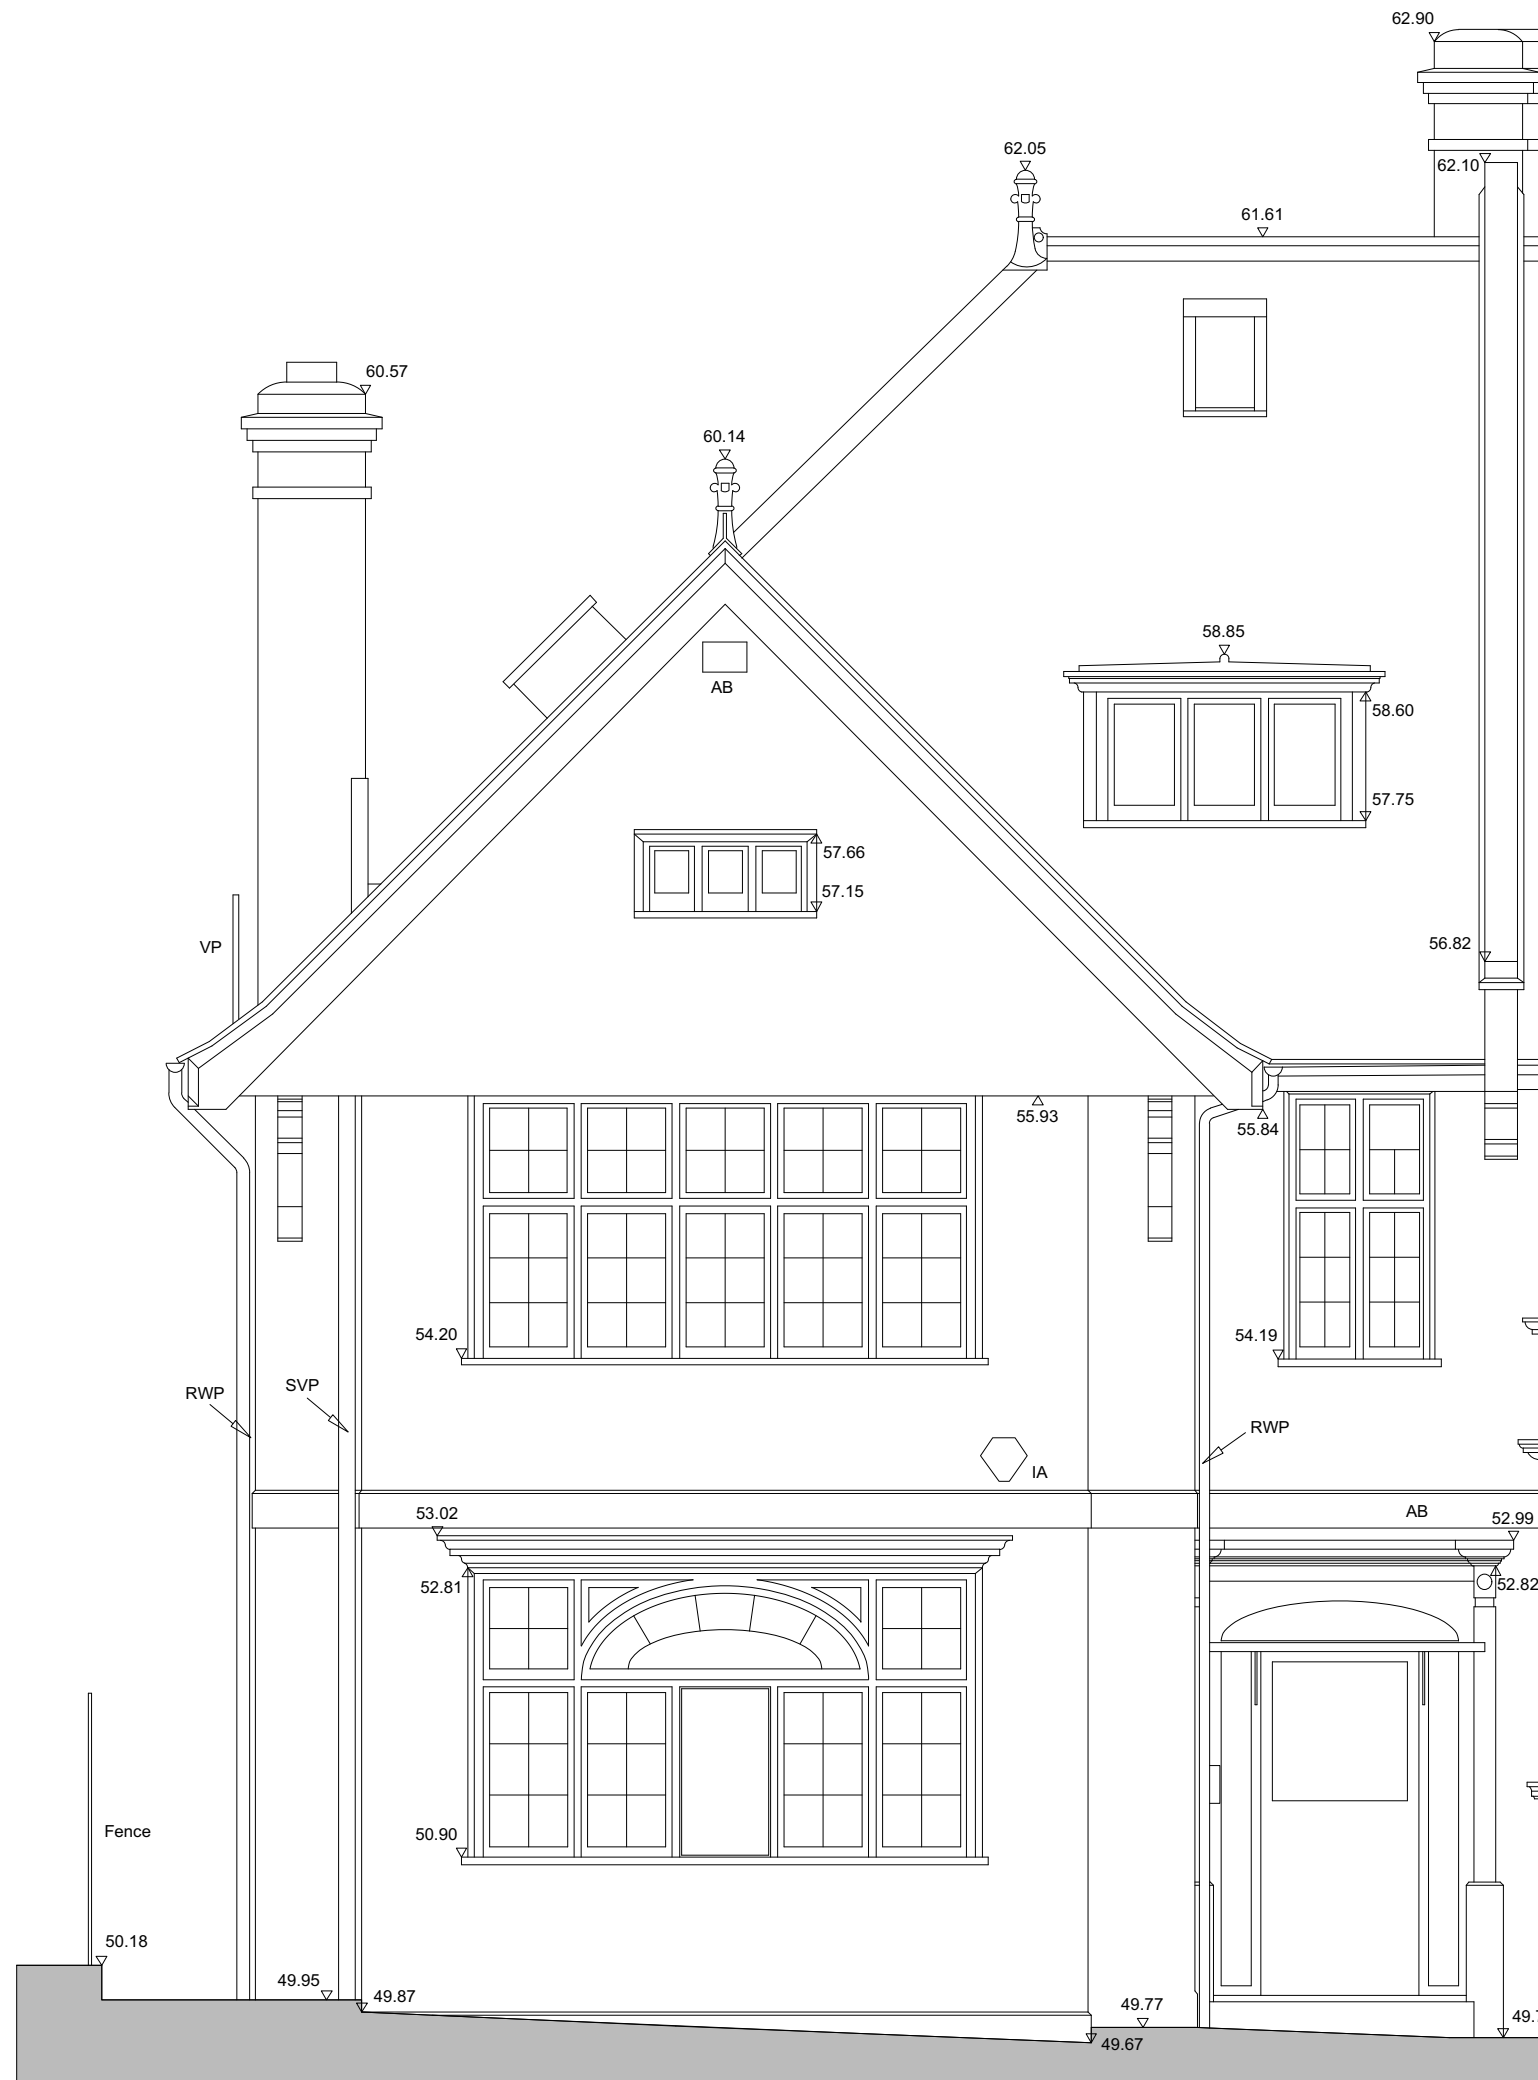

1 Existing Elevation 1  
1:50



**M** MITZMAN architects llp

020 7722 8525 Unit 1 Primrose Mews  
 mail@mitzmanarchitects.com Sharpleshall Street  
 www.mitzmanarchitects.com London NW1 8YW

**CLIENT**  
 Mr & Mrs A Salter

**PROJECT**  
 13 Belsize Lane, London, NW3

**SHEET TITLE**  
 Existing Elevation 01 (Front)

**SCALE**  
 1:50@A3

**DATE CREATED** FILE REFERENCE

DRAWING NUMBER	REVISION
293-DWG-010-01a	P1