

For construction purposes:

- All dimensions and levels to be checked on site.
- Discrepancies to be reported to Mitzman Architects before proceeding.
- If in any doubt about information on this drawing contact Mitzman Architects.

REVISION			
NUMBER	DATE	BY	NOTES
P1	19/12/18	NE	Issued to planning

MITZMAN architects llp

020 7722 8525

mail@mitzmanarchitects.com

www.mitzmanarchitects.com

Unit 1 Primrose Mews

Sharpleshall Street

London NW1 8YW

CLIENT

Mr & Mrs A Salter


PROJECT  
13 Belsize Lane, London, NW3

SHEET TITLE  
Proposed Elevation 01 (Front)

SCALE  
1:50@A3

DATE CREATEDFILE REFERENCE

DRAWING NUMBER	REVISION
293-DWG-110-01a	P1

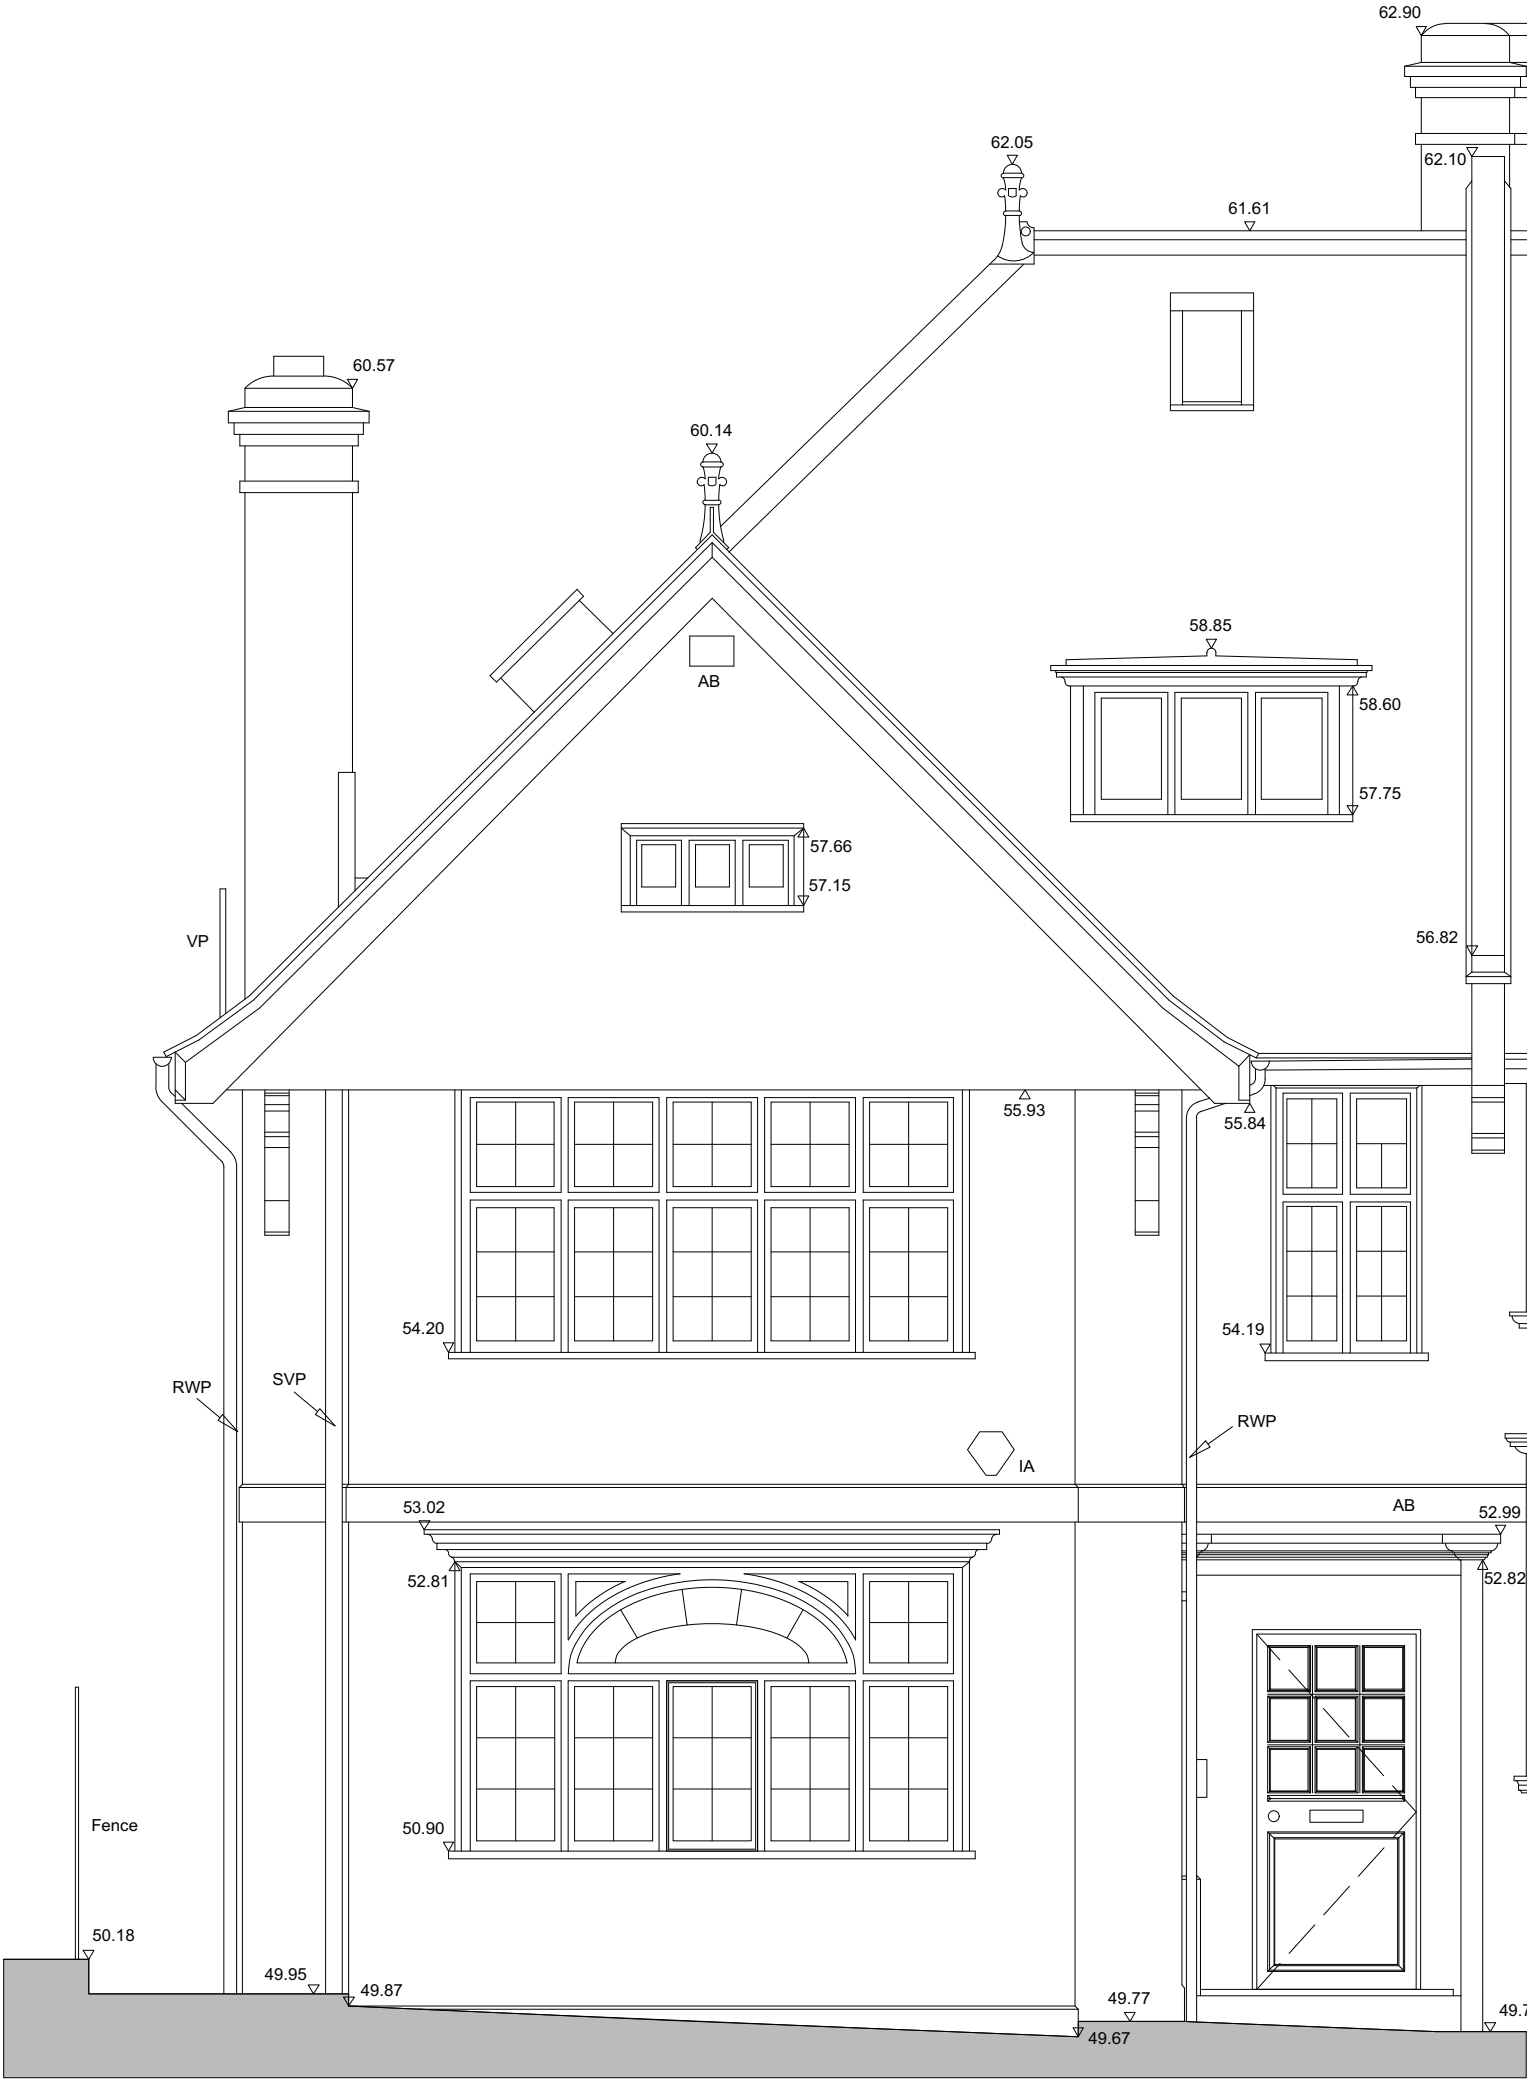

1 Proposed Elevation A  
1:50

