


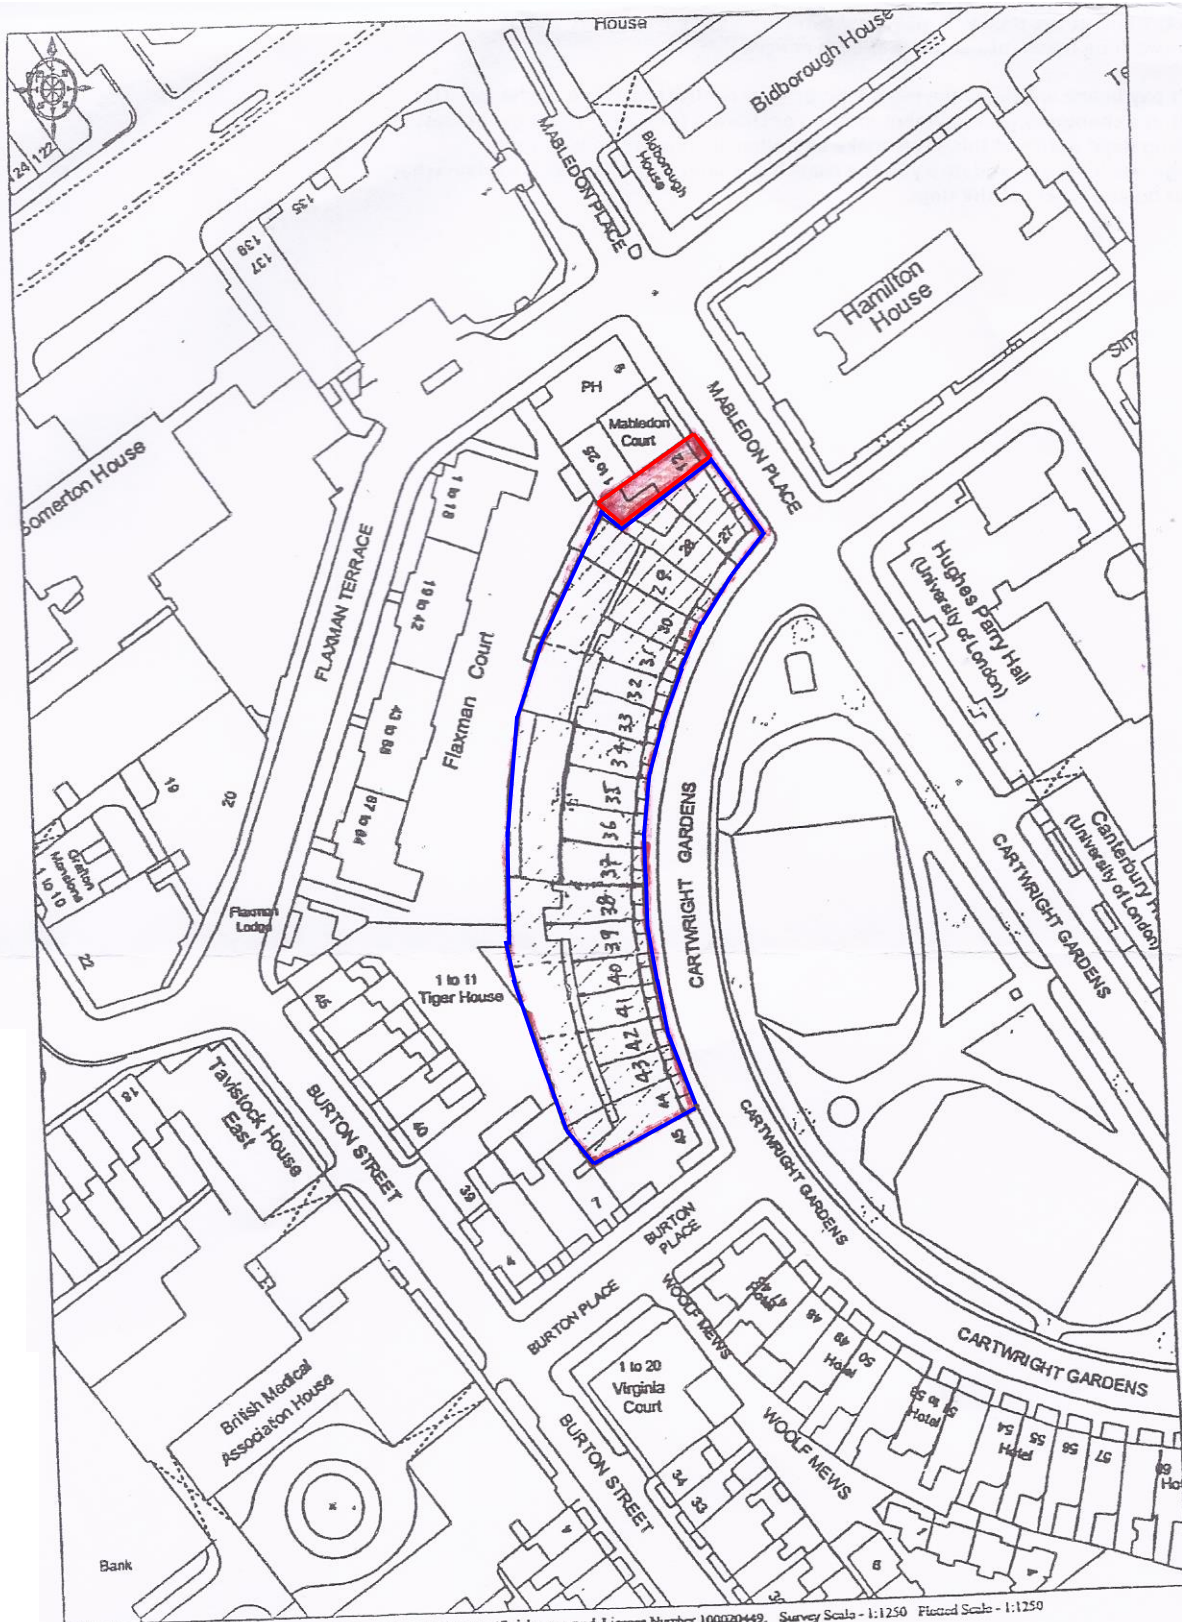

LOCATION PLAN 1:1250
12 MABLEDON PLACE

Drawn N° 0403/A/00/00

ADI CHARTERED ARCHITECTS 20 AVONMORE ROAD W14