



EXISTING SECTION A-A

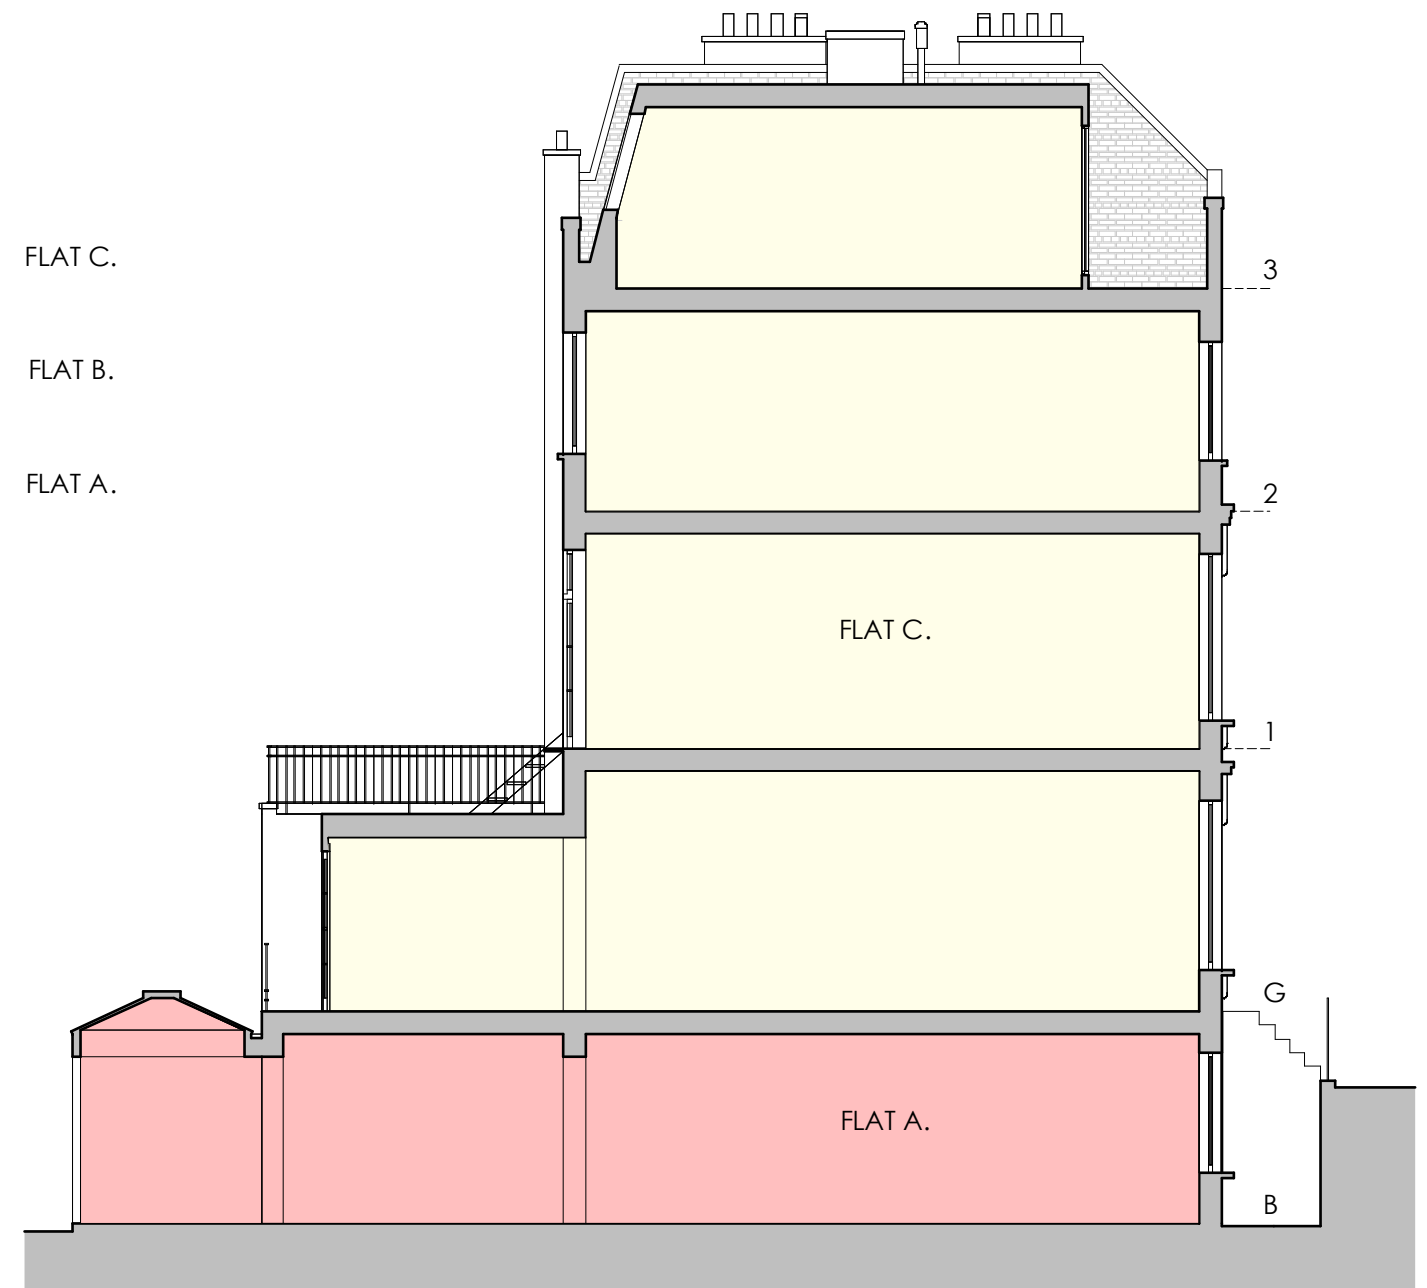

PROPOSED SECTION A-A

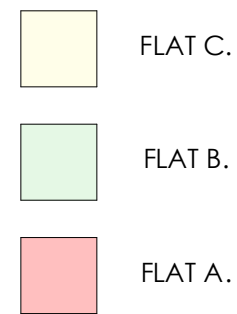

<p>Project: 28C Chalcot Road Primrose Hill, London NW1 8LN</p>	<p>Drawing Number: CR - 102</p> <p>Issue Status: PLANNING</p>	<p>Drawing Title: Existing & Proposed Sections</p>	<p>Scale: 1:100 @ A3</p> <p>Date: 20/12/2018</p>	<p>Rev:</p> <p>Date:</p>	<p>PAULO ESPIRITO SANTO ARCHITECTS</p> <p>paulo@espiritosantoarchitects.com 07754388956 87 Hanover Road, London, NW10 3DL</p>
---	---	---	--	--	---