


**SIDE ELEVATION – EXISTING**  
viewed from No. 106

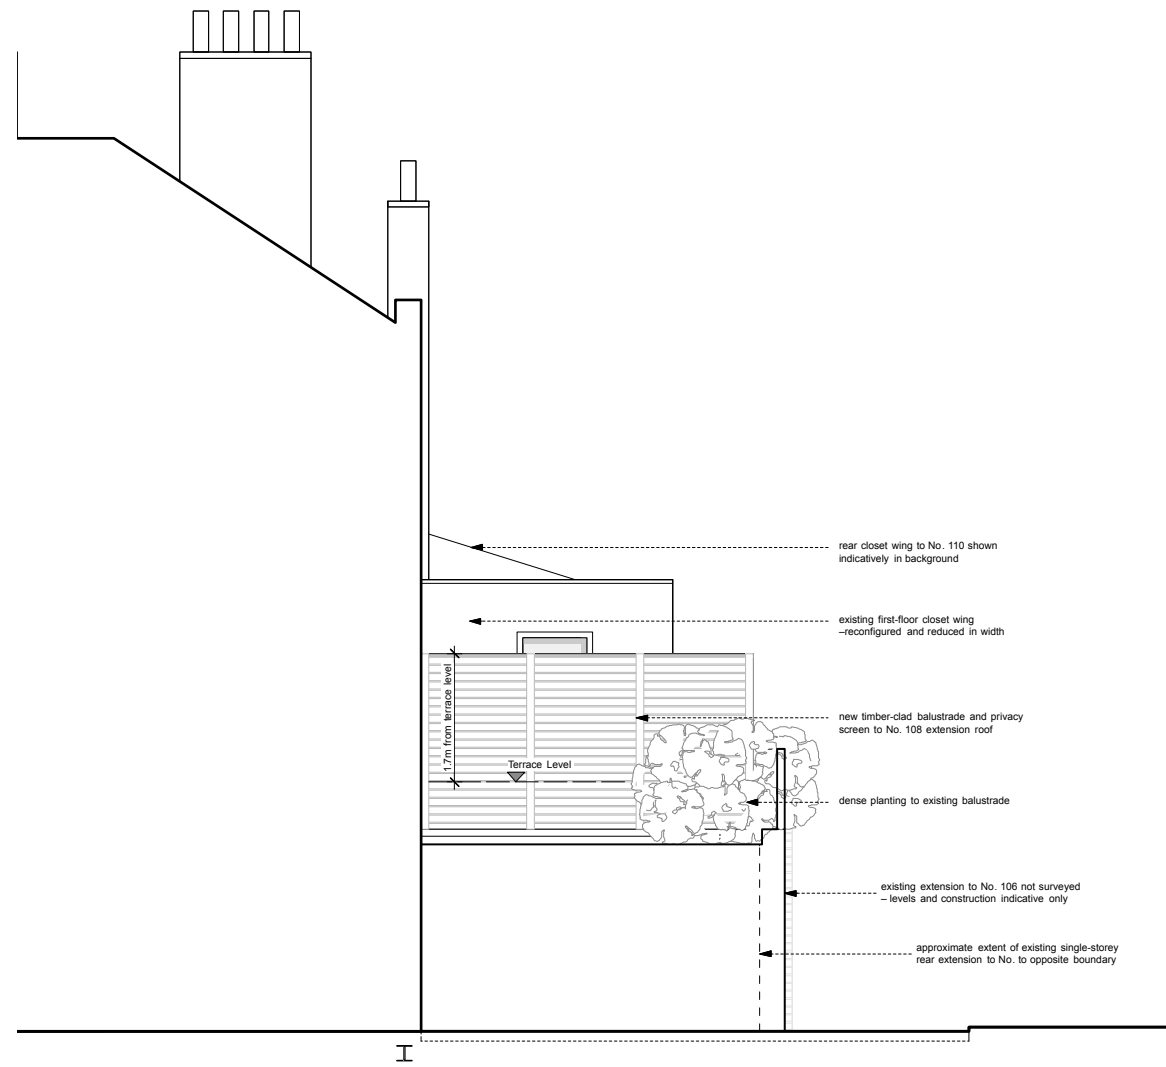

**SIDE ELEVATION – PROPOSED**  
viewed from No. 106

Rev	Date
E	stage F: production information -issued for information -client -council 19.12.18
D	stage E: final proposals -issued for information -client -council 28.11.18
C	stage E: final proposals -issued for information -client 08.11.18
B	stage E: final proposals -issued for information -client 16.10.18
A	stage D: detailed proposal -issued for information -client 26.09.18
-	stage C: outline proposals -issued for information -client -planning 12.09.18

Rev Date

**DRAWING STATUS For information**

Issued only for purpose indicated

This drawing to be read in conjunction with all consultants information.

All dimensions to be checked on site. Do not scale, except for planning purposes.

This drawing is protected by copyright.

JOB NUMBER 214

JOB TITLE  
**Lautenberg residence**  
108 Torriano Avenue, NW5 2SD

DRAWING TITLE  
**Elevations – side**  
**as viewed from No. 106**  
existing and proposed

SCALE: 1:100 @ A3

DATE: September 2018

DRAWING NO. REV

**A/02/106 E**