


 HBRAS FENCE
 (Tree Protection)

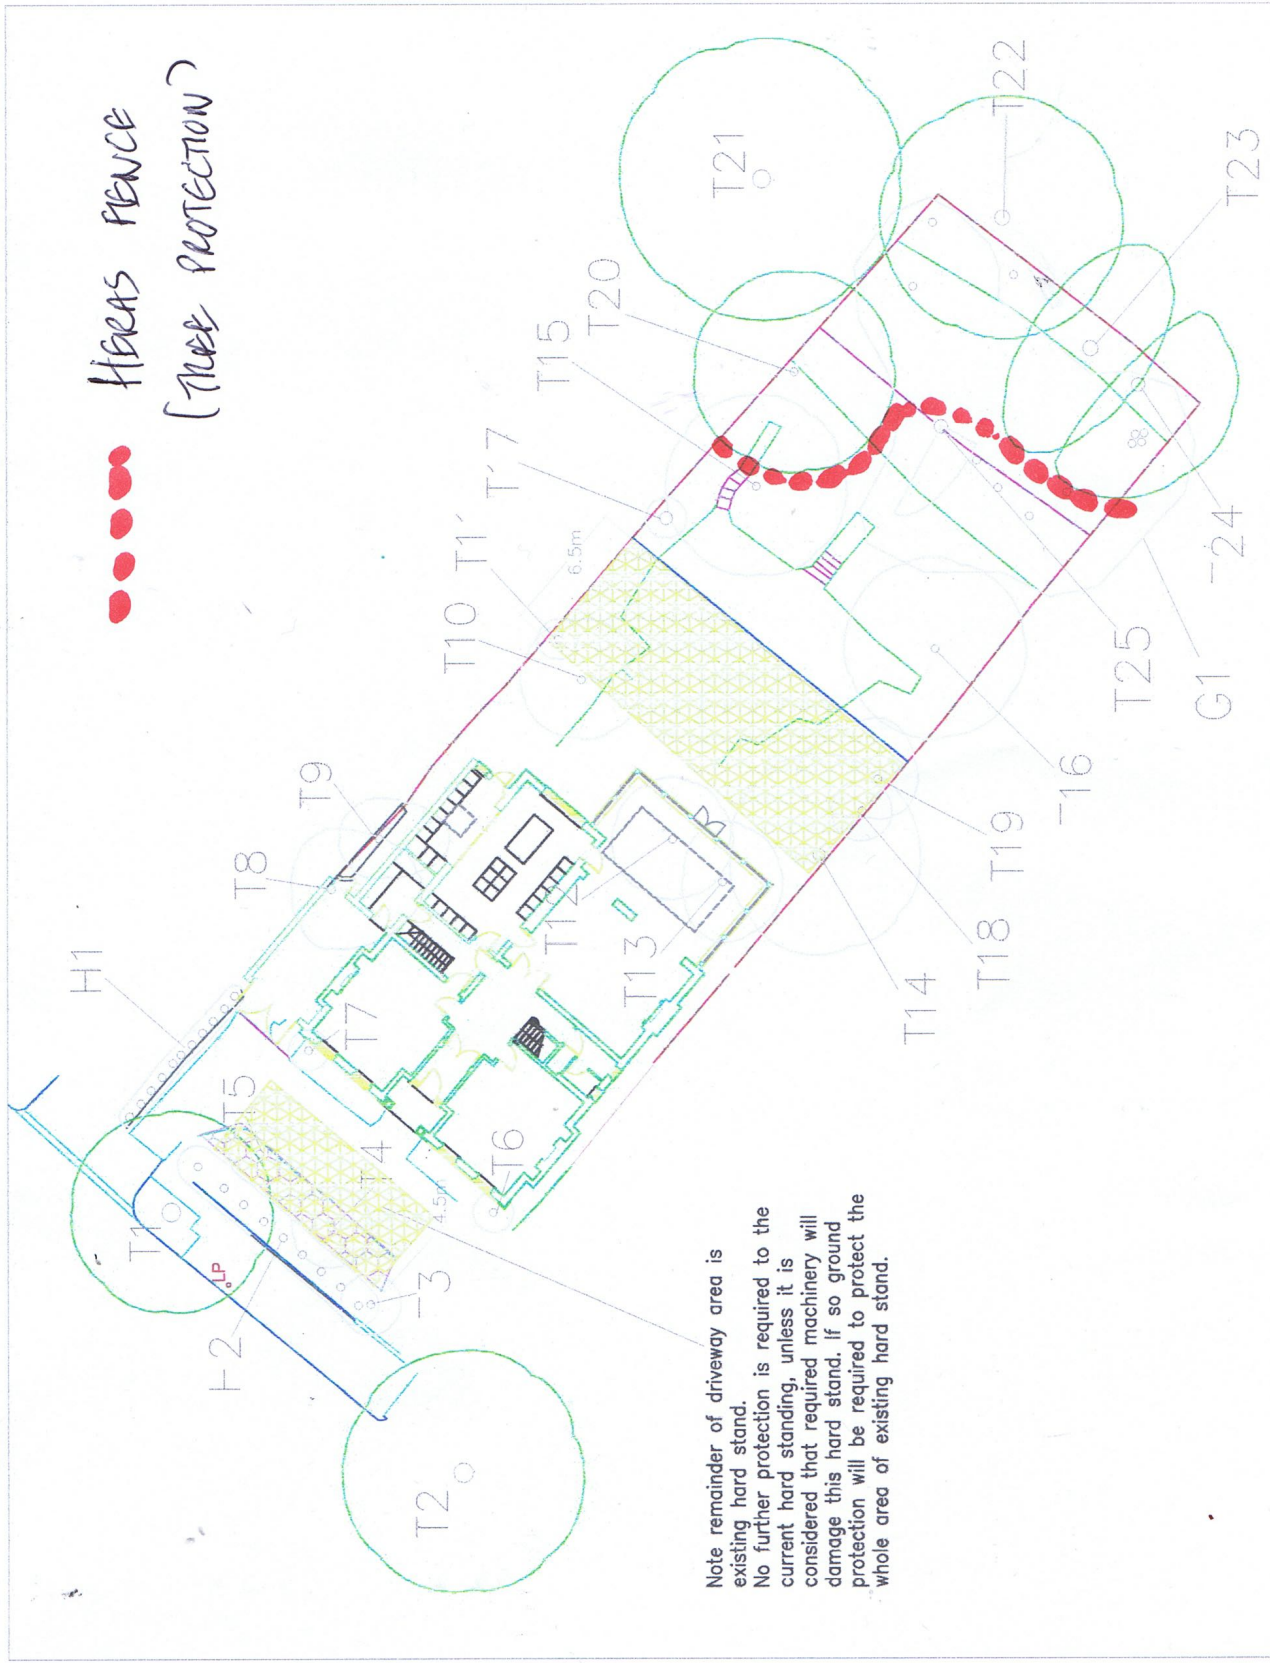

KEY

Trees to be retained

Trees to be removed

Permanent Protective Barriers

Ground protection to remain in situ for the duration of the build

Suggested Temporary Storage/ Site Office Areas.

Status: FINAL
Notes:

Whittle Forest Consultancy

Redwylke Farm, Ivy Barrs Lane, Margareting, Ingersstone, Essex, CM4 9PU.
Telephone : 01277 355970
Website : www.whittleforest.co.uk

Client: 8 Associates

Project: 24 Heath Drive, London NW3

Title: Tree Protection Plan

7/01/17 Original Paper
1:250 Size: A3

0.B. 161502

Figure Number: 001 Rev: 1