

0 1 2 3 4 M.
1:50 @ A4

2250

BLACK STAINED IROKO

5000

750

UPPER
LAWN

Q12.40

2500

PATHWAY

Q11.20

Cowley White.com

Landscape Architecture
208 Empire Square West, Empire Square
LONDON SE1 4NL

0207-378-8831

07765 237711

email: cowley@cowleywhite.com

www.cowleywhite.com

Project: 24 Heath Drive, Hampstead, London NW3


Client: Sarah Bard

Plan: Proposed Garden Shed Plan and Elevation

Date: 20-12-17

Scale: 1:50 @ A4

Drawing No: 004

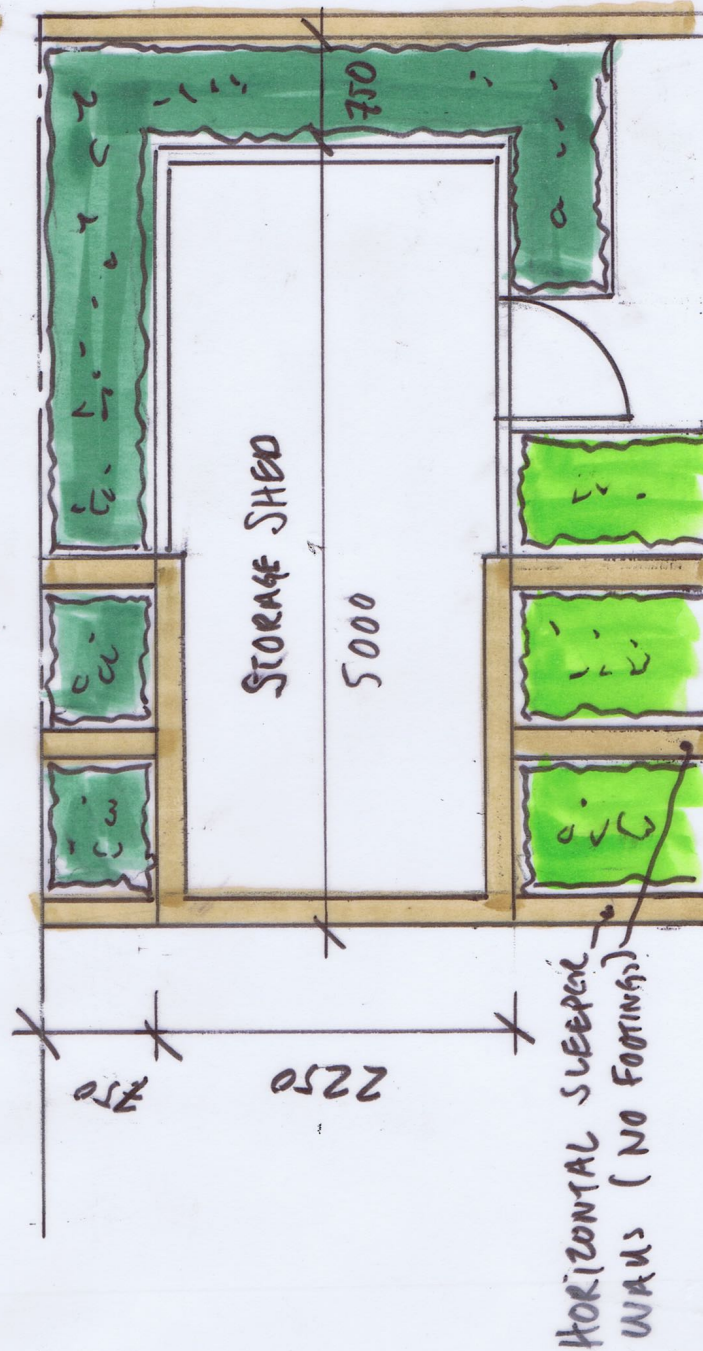

HORIZONTAL SLEEPER
WAYS (NO FOOTINGS)