


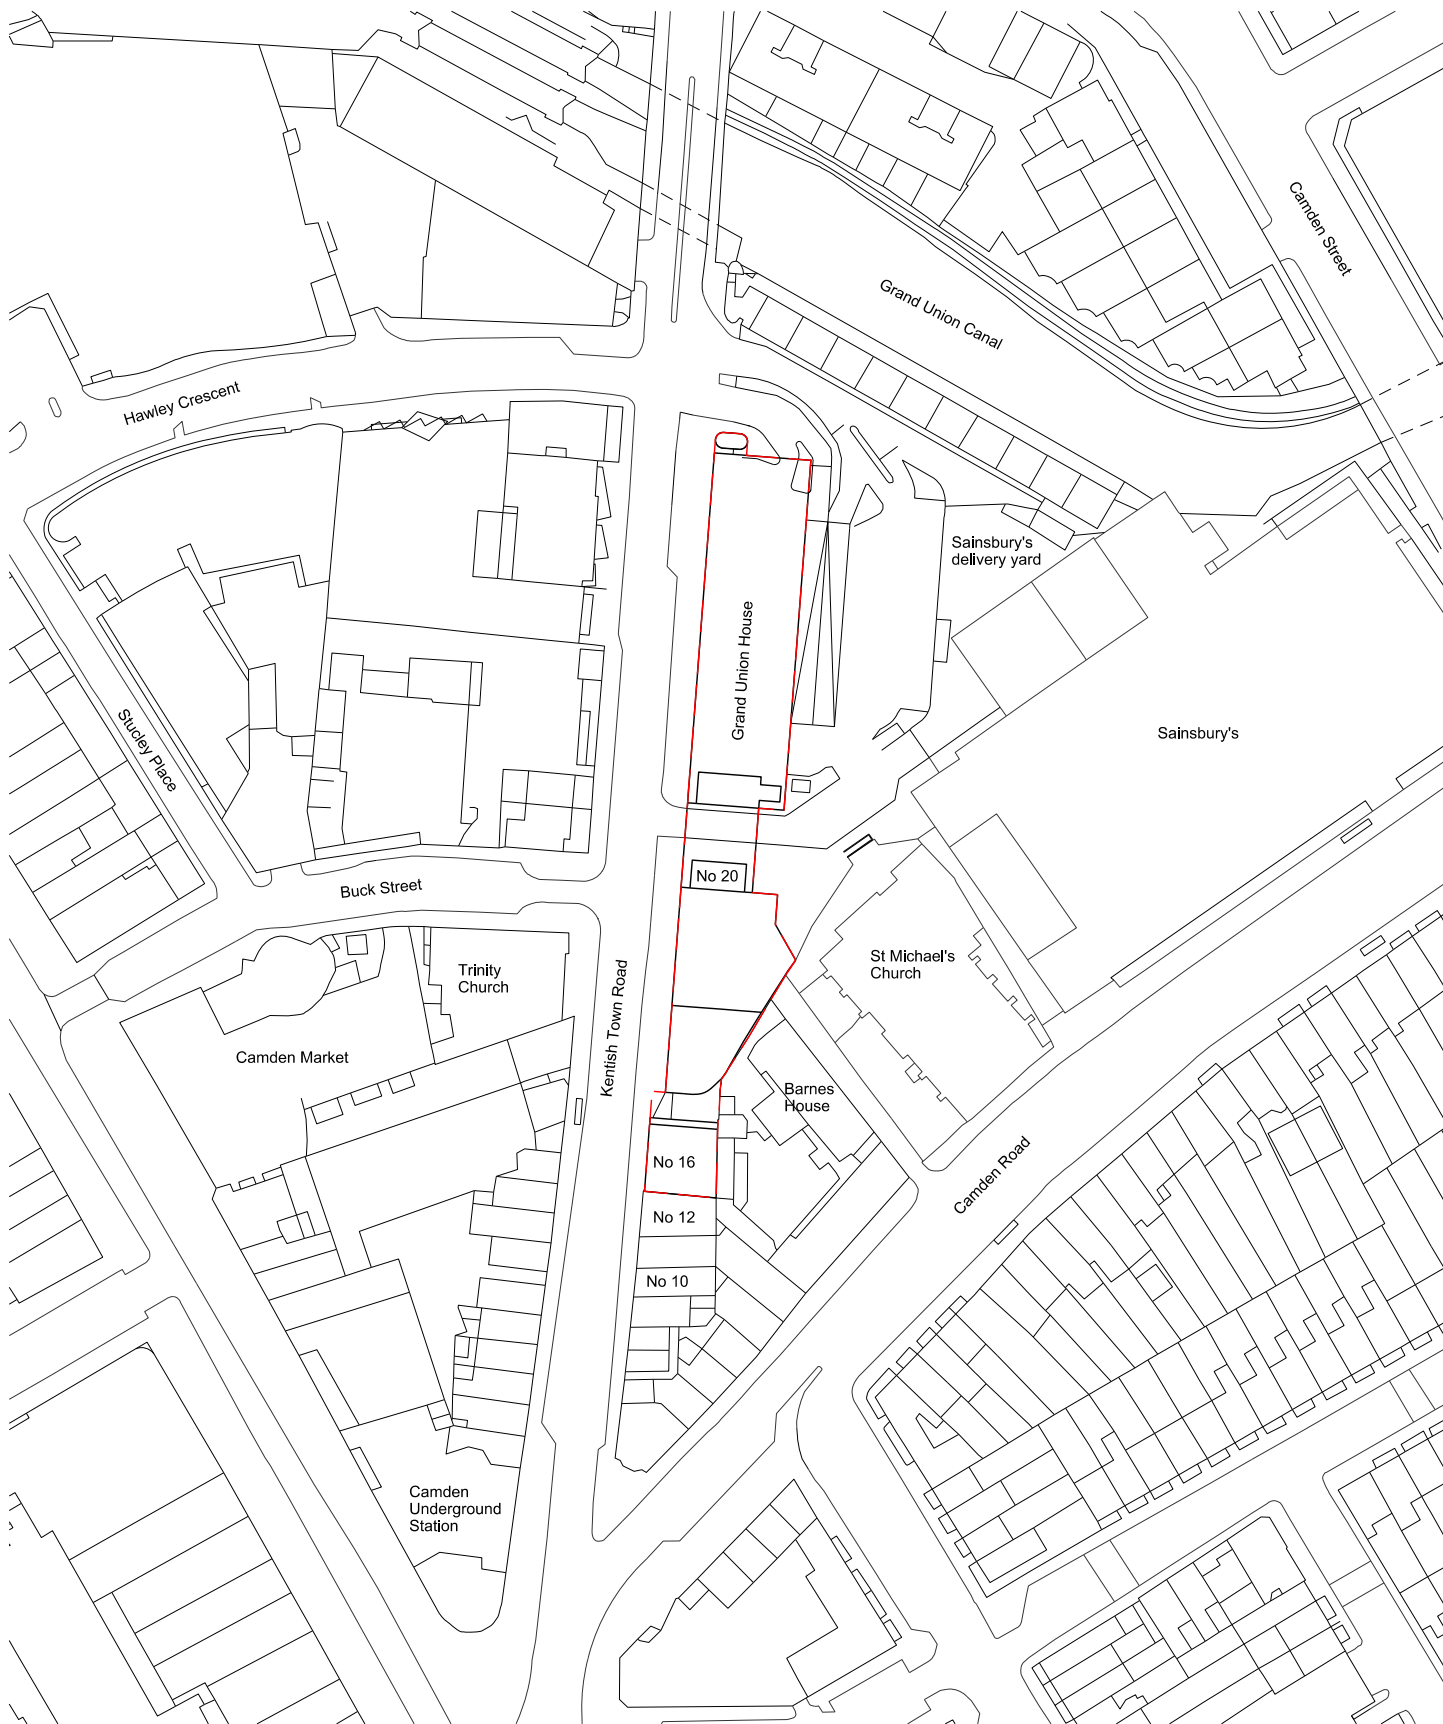

AP

Andrew Phillips
Unit 12, 3 Gunthorpe Street
London E1 7RQ
Tel: +44 (0) 207 377 9783
www.andrewphillips.co

Key

— Site boundary



5

20

50m

Project

Grand Union House, London

Project number

120

Title

Location Plan - 1:1250 @ A4

Drawing number

00_00

Client

Camden Mixed Developments Limited

Revision/Issue date

07/12/2018