




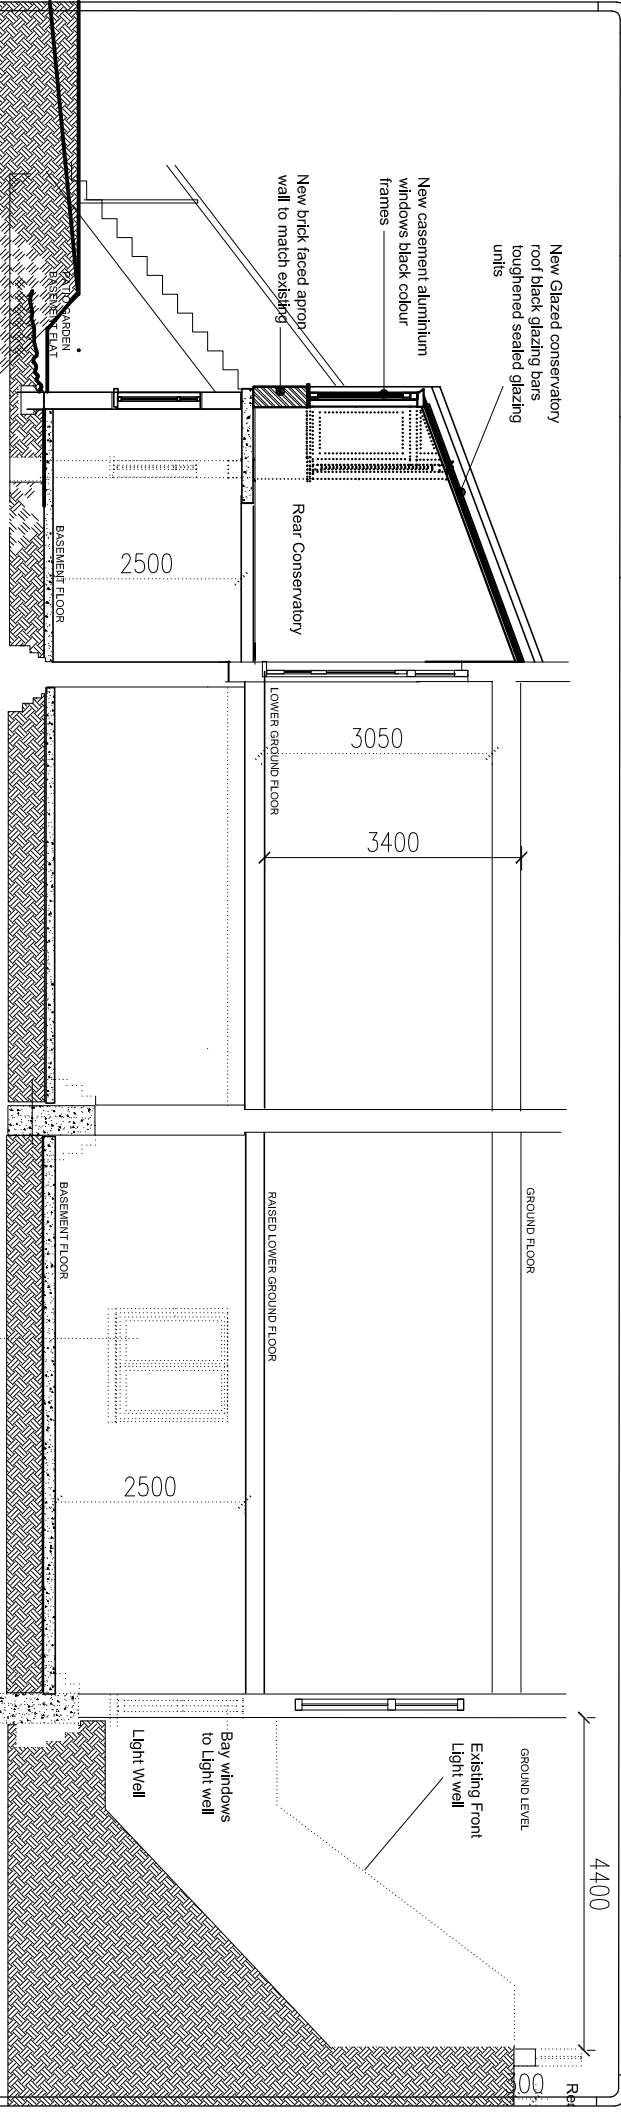

BASEMENT AND LOWER GROUND LONG SECTION AA AS PROPOSED
Indicates side window in front of Section

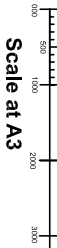

Scale at A3

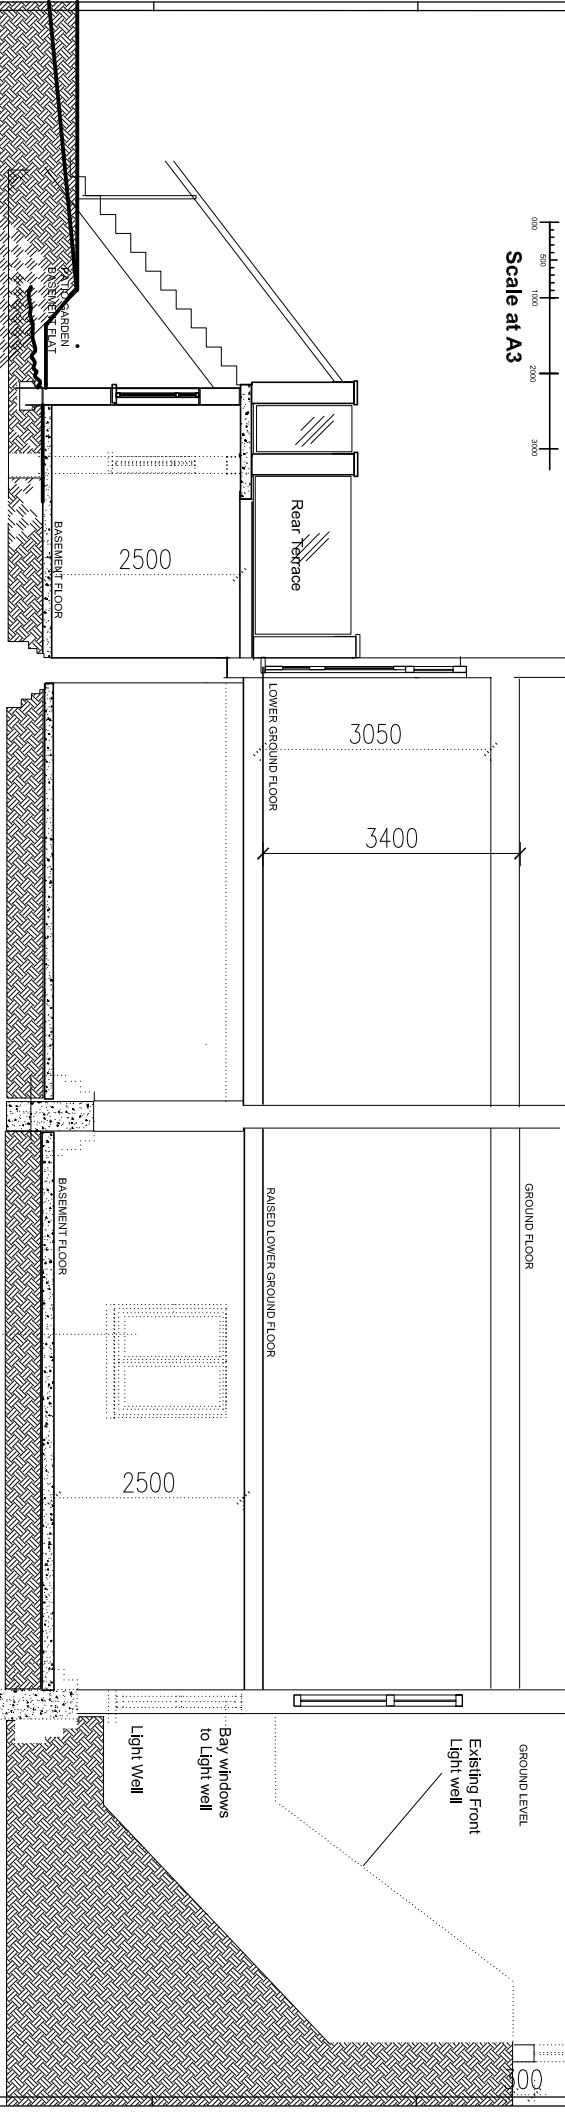

BASEMENT AND LOWER GROUND LONG SECTION AA AS EXISTING
Indicates side window in front of Section

NEALE & NORDEN
CONSULTANTS

17 DARTMOUTH PARK AVENUE LONDON NW6 1JL
t: 0207 613 4223 e: morden77@aol.com

BMNT + LOWER GND
SECTION AA AS
EXISTING+ PROPOSED

NO.	DATE	DESCRIPTION

project
29 REDINGTON ROAD

SHEET TITLE	
DO6	all alterations to be worked on the
job no.	369/DO6
scale	1:100@A4
date	08/12/2016

DRN: CHK: