


EXISTING STUD
WALL REMOVED
& ORIGINAL
TIMBER WALL
PANELLING
REVEALED

NEW SIP DOOR
INTO EXISTING
DOOR OPENING

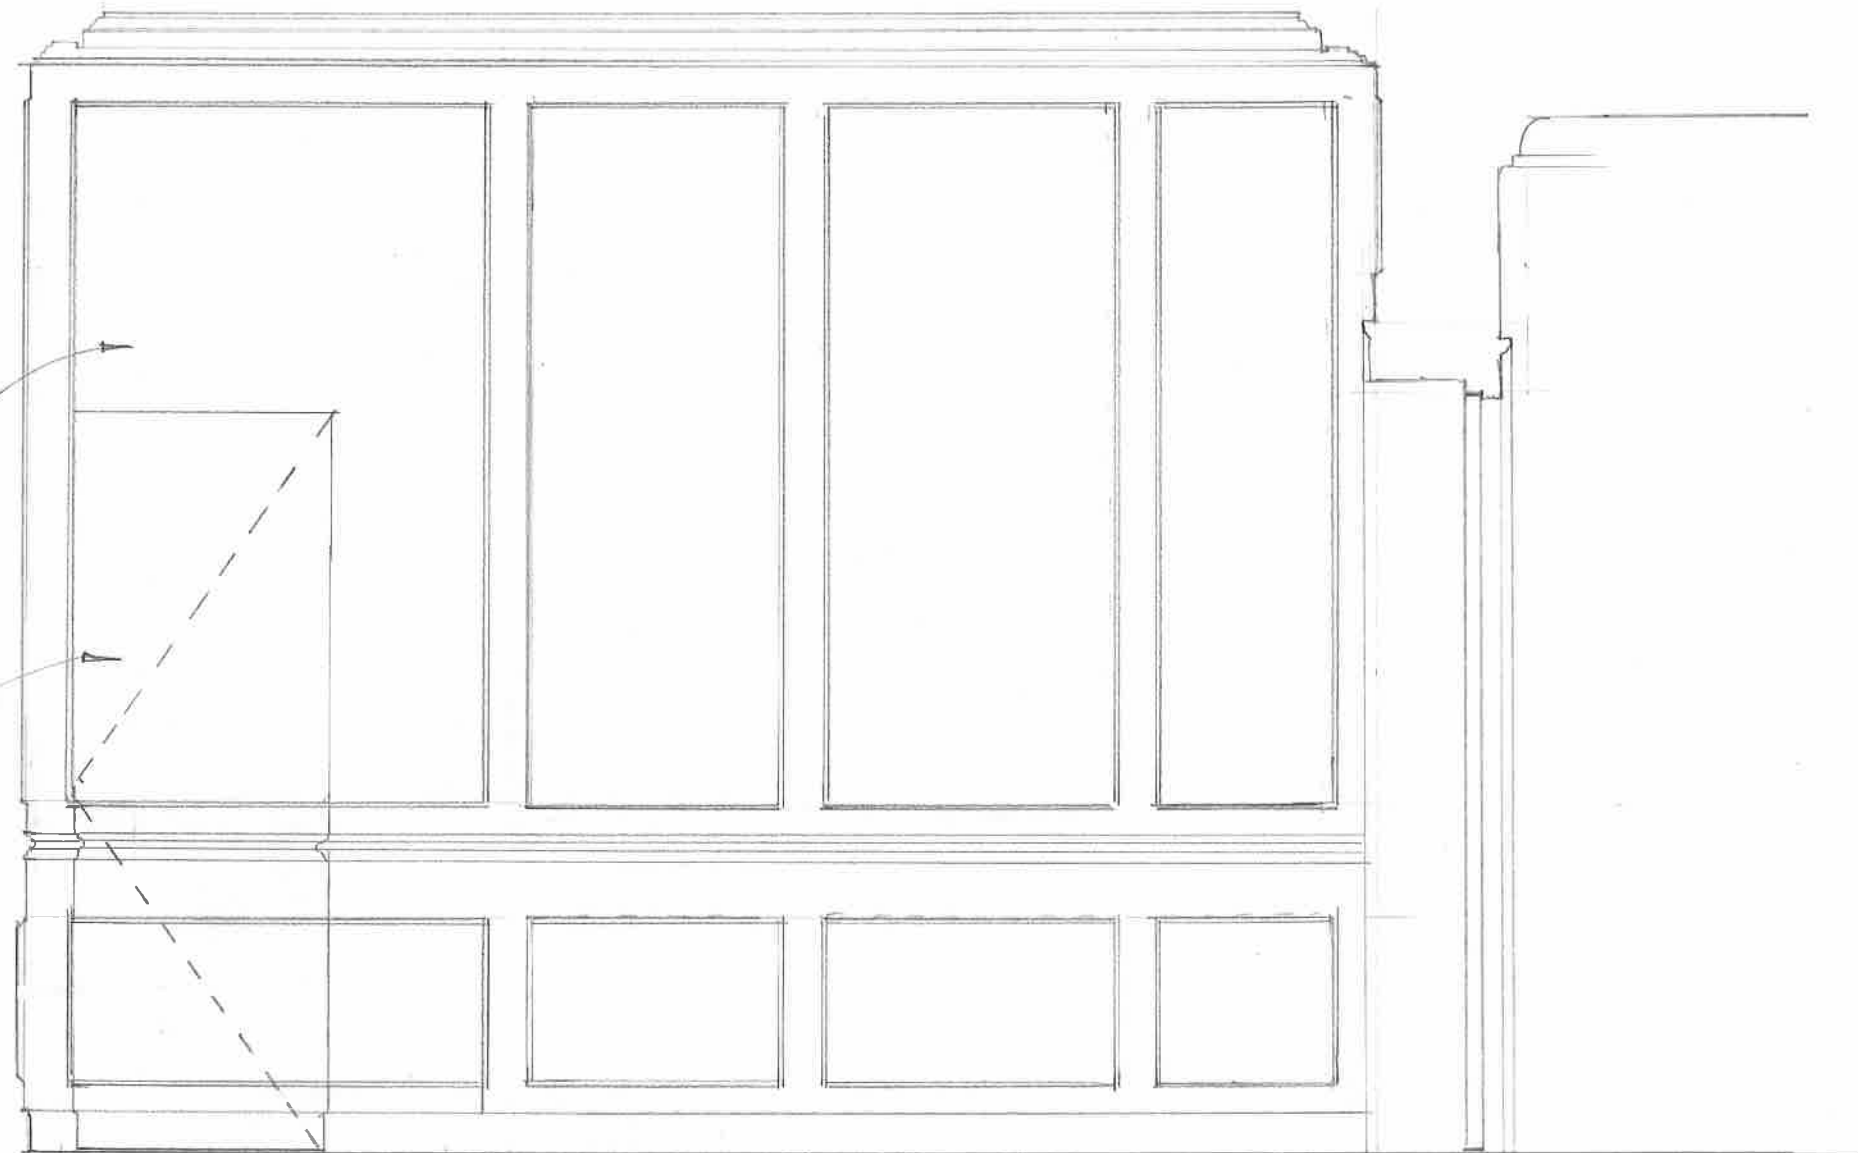

DOORWAY TO
OFFICE 8 AS PROPOSED

OFFICE 7
WALL ELEVATION LOOKING
NORTH
SCALE 1:20

20/12/2018

REV. A; PANELLED DOOR OMITTED, SIP DOOR ADDED, TIMBER WALL PANELLING REVEALED

DRAWING NO; HIC 2246/10 A
SCALE ; 1:20 & 1:50 & A3
DATE ; 10 DEC 2018

0 200 400 600 800 1.0 metre
SCALE BAR

NO 14 GRAY'S INN SQUARE
FOR THE HONOURABLE SOCIETY OF GRAY'S INN
FIRST FLOOR NORTH, ROOM 7
LOOKING NORTH
ELEVATION AS PROPOSED

ghk
ARCHITECTS

5 Port House / Square Rigger Row / Plantation Wharf / London SW11 3TY
Tel: +44 (0)20 7471 8000 / mail@ghkarchitects.co.uk / www.ghkarchitects.co.uk