



- Strip out
1. Sloping slate mansard roof
 2. Dormer windows
 3. Existing balustrading, ductwork and roof light removed
 4. Access door to roof
 5. Access door to plant room

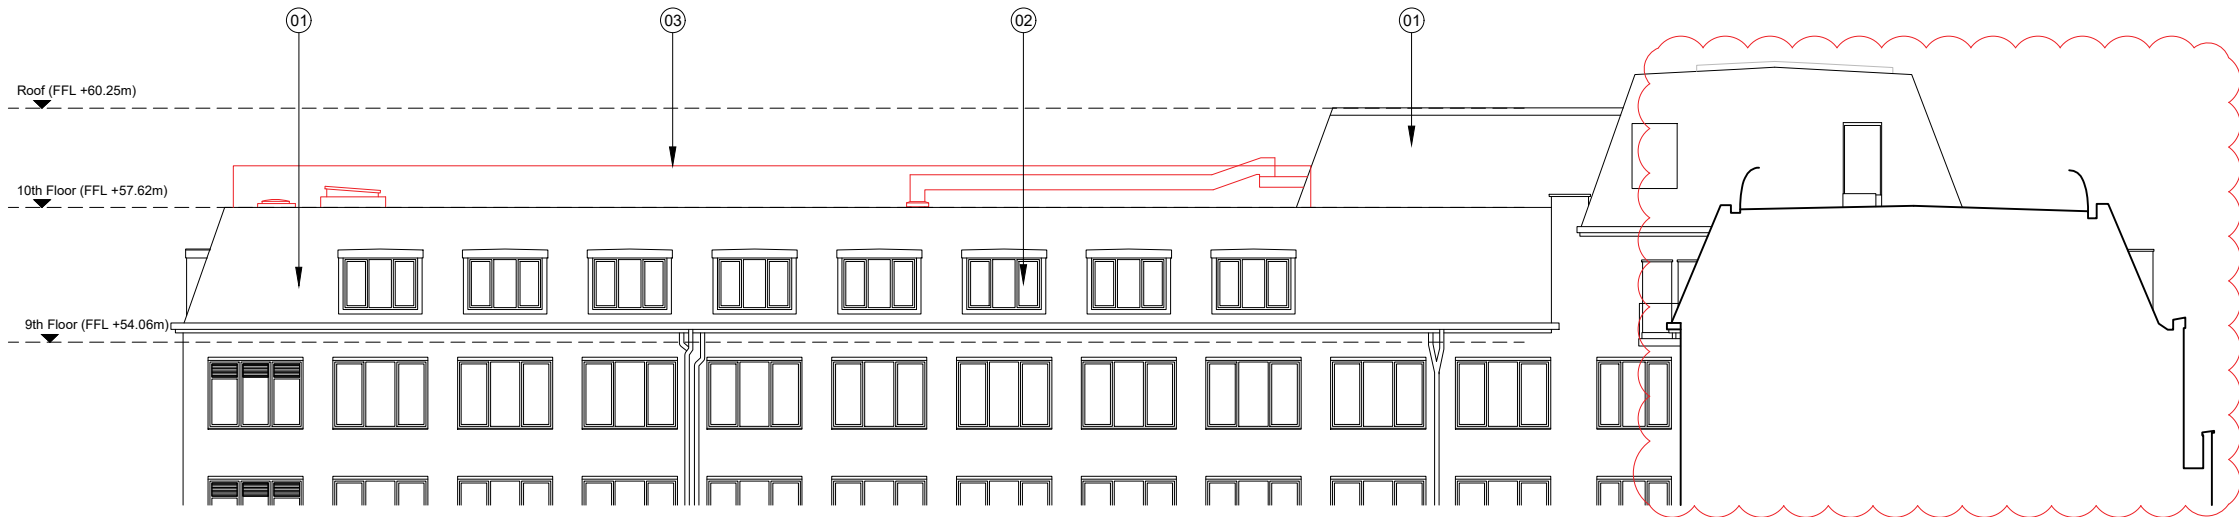

01 Existing Roof Elevation EE
10.202 1:100@A1




02 Existing Roof Elevation FF
10.202 1:100@A1

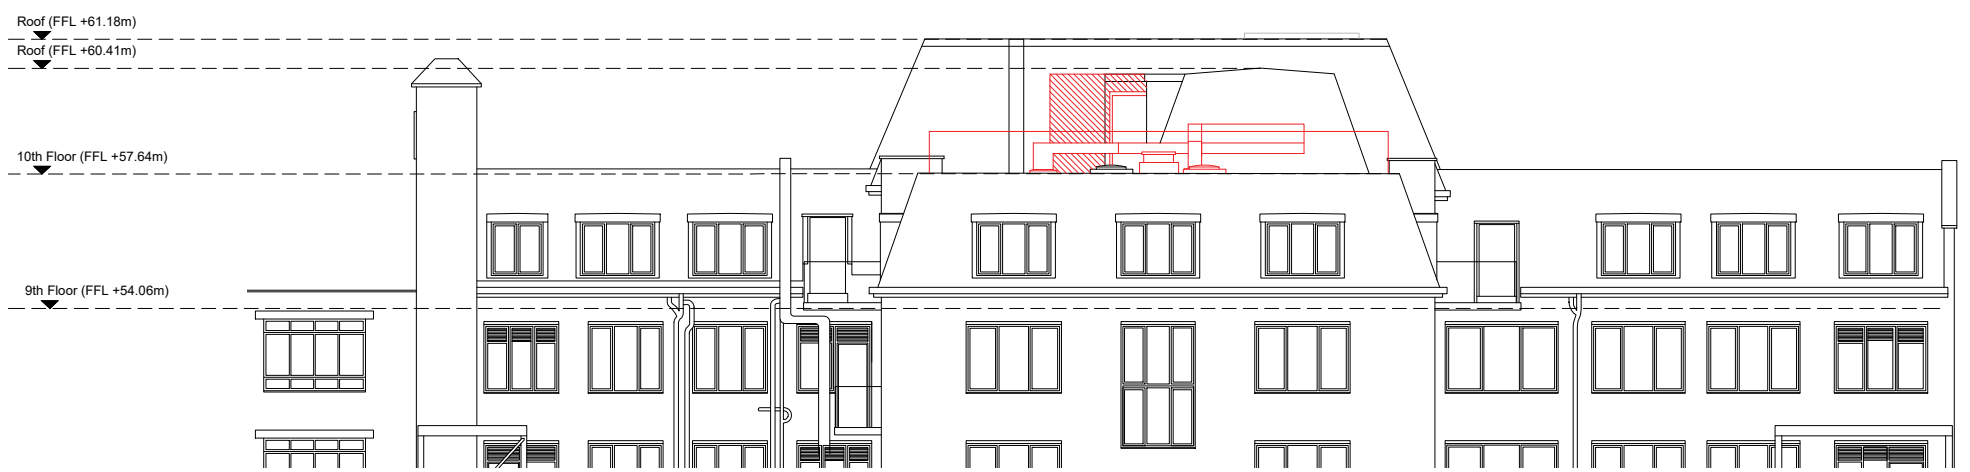


03 Existing Roof Elevation GG
10.202 1:100@A1



04 Existing Roof Elevation HH
10.202 1:100@A1

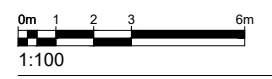

P2	Amended to suit LBC comments	ASB	29.11.18
P1	Issued for Planning	ASB	03.09.18

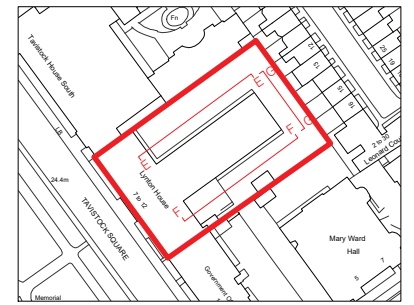

Client
Ferridge

Project
Lynton House

Title
Existing Roof Elevations EE, FF, GG & HH

Status	Purpose of Issue	RIBA stage
S2	For Planning	3

Project No.	Drawn	Checked	Scale	Rev.
1713	ASB	JA	1:100 @ A1 1:200 @ A3	P2

Drawing No.
1713-BG-ZZ-11-DR-A-10.273

Do not scale from this drawing. The Contractor is to take and check all dimensions on site before work commences. Discrepancies must be reported to the Architect. Subcontractors must verify all dimensions on site before making a shop drawing or commencing manufacturing. This drawing is copyright. ©

© Copyright Barr Gazetas Ltd.
A 10 Heddon Street, London, W1B 4BG
T 0207 536 5581
W www.barrgazetas.com