

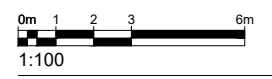
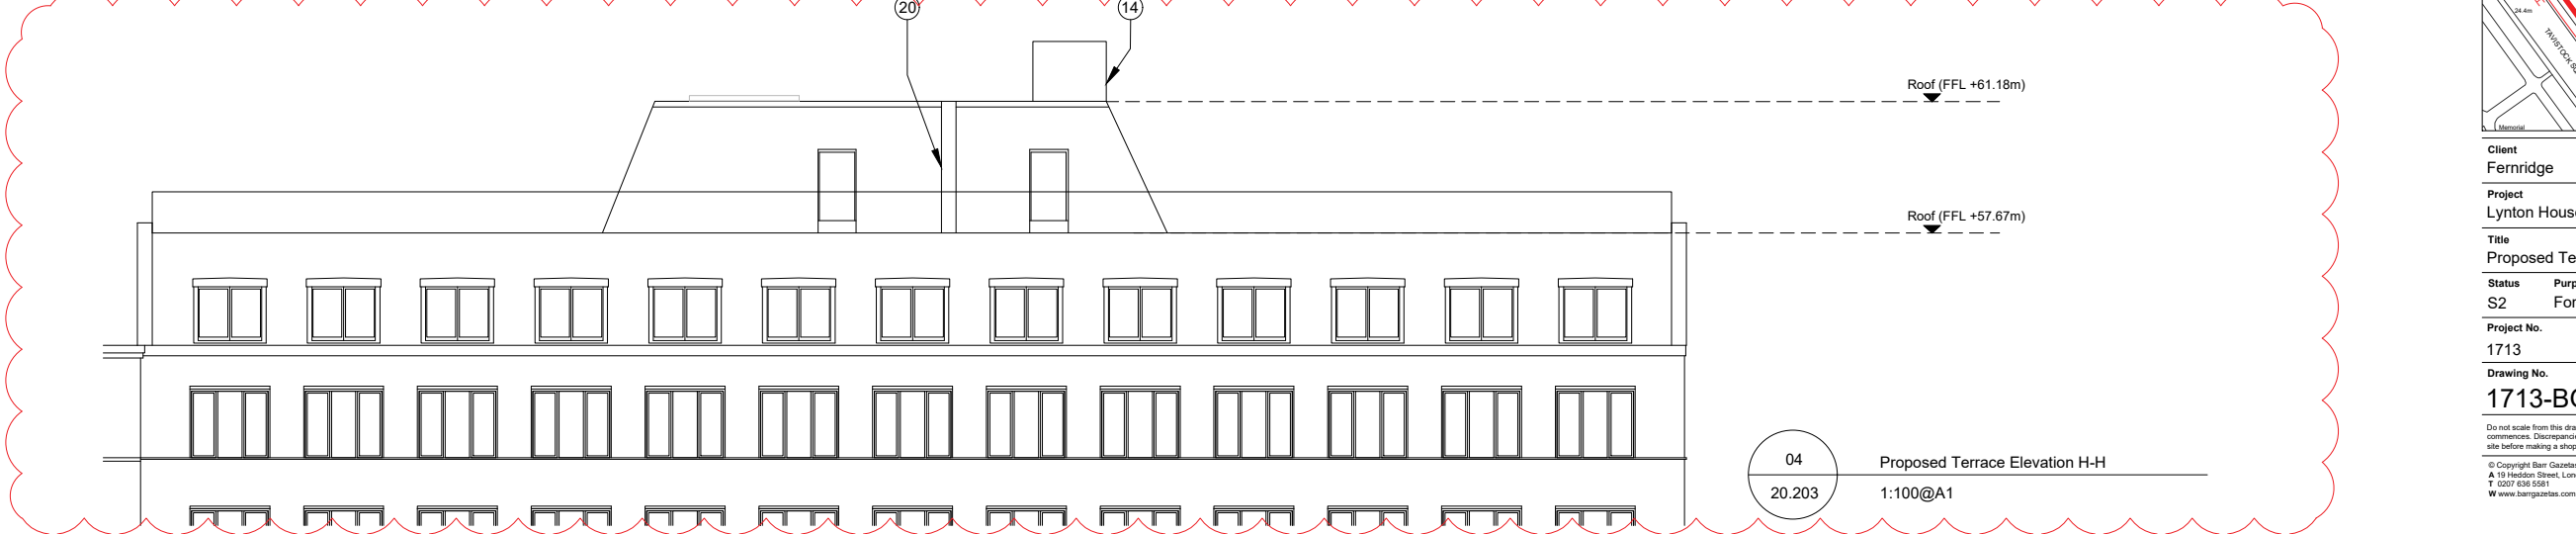
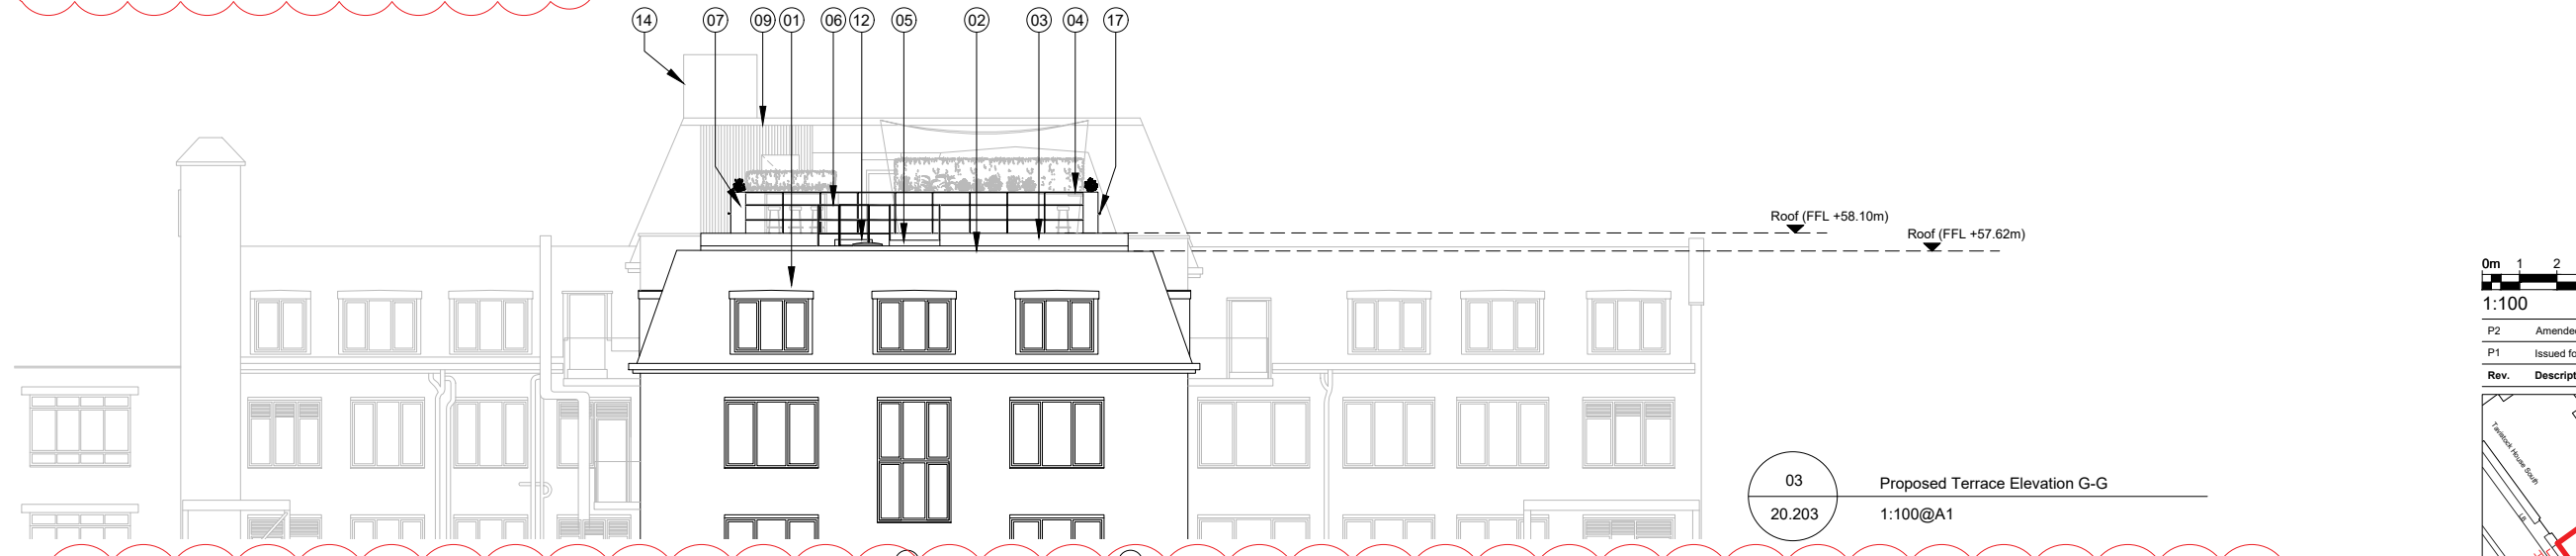
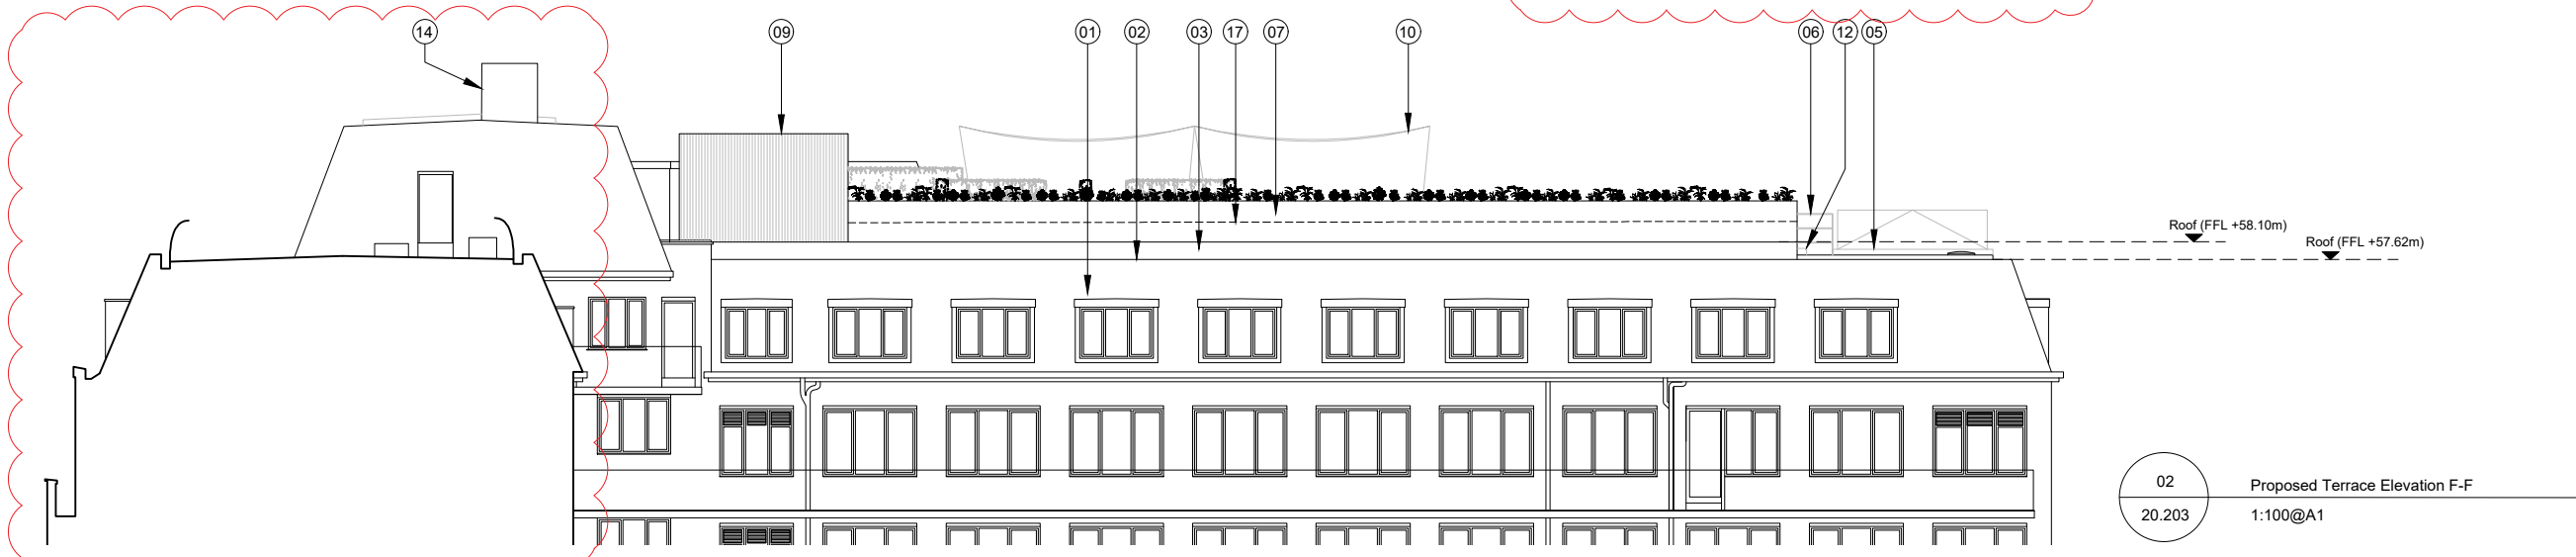


# BARR GAZETAS

1. Existing slate mansard and parapet retained
2. Existing gutter retained
3. Composite decking to terrace floor
4. Black metal balustrading
5. Roof access hatch to stair below
6. Maintenance access gate
7. PPC black Aluminium raised planter forming edge of terrace
8. Bar area
9. Store room clad in vertical silvered timber battens
10. Tensile canopy
11. Free standing furniture
12. Steps up to terrace level
13. Roof access ladder relocated
14. Lift extension overrun
15. Sloping full height window adjacent to door
16. New WC
17. Man Safe fall arrest system for maintenance access
18. Fire escape route
19. New structure to support terrace
20. Existing ladder new location
21. Drone Landing pad

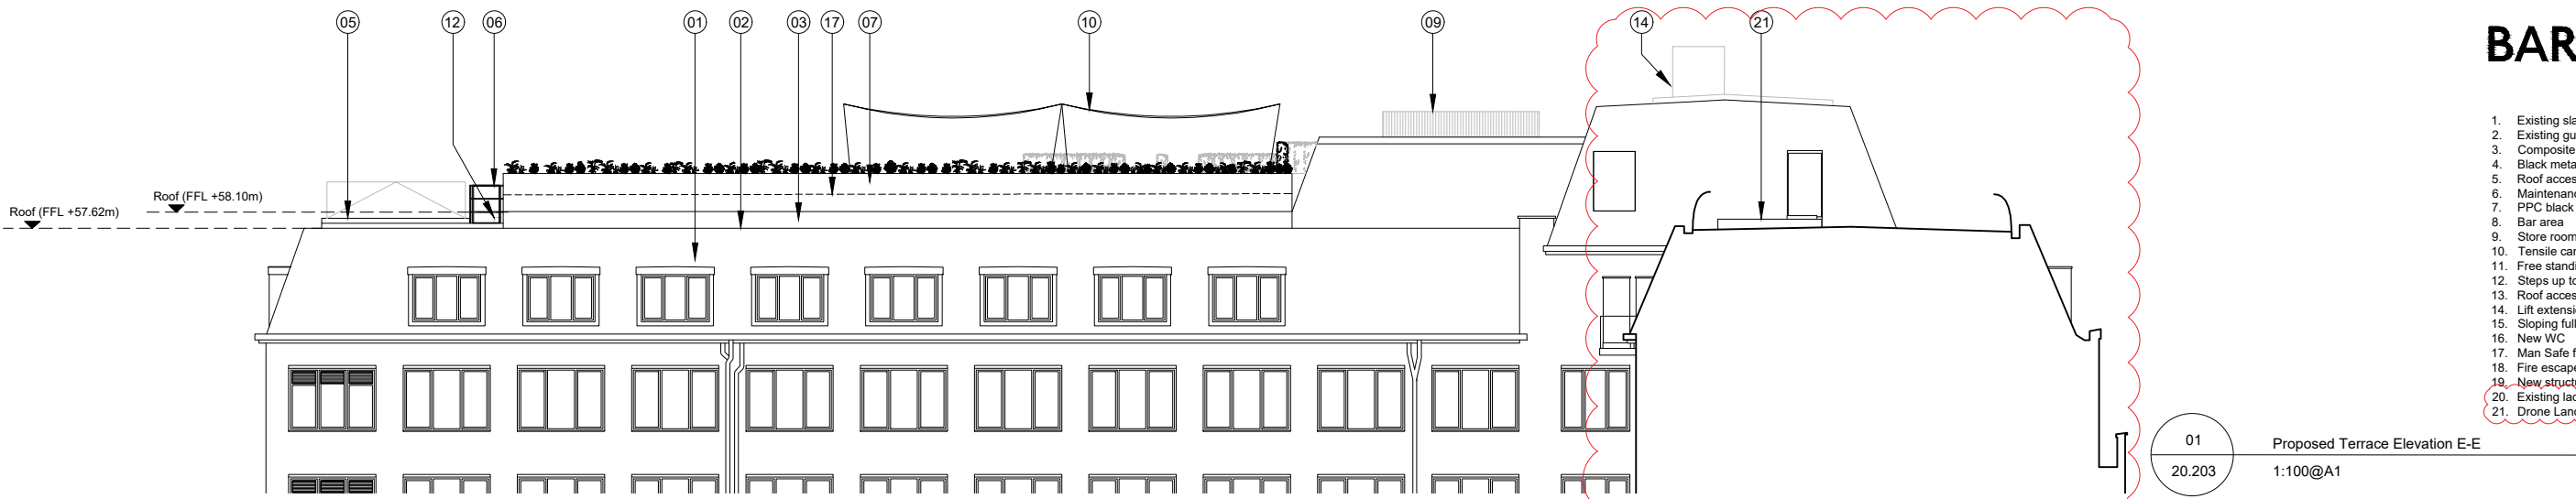

P2	Amended to suit LBC comments	ASB	29.11.18
P1	Issued for Planning	ASB	03.09.18

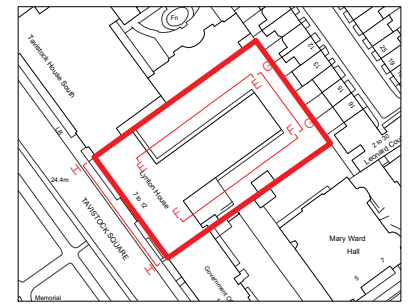

Client  
Ferridge

Project  
Lynton House

Title  
Proposed Terrace Elevations EE, FF, GG & HH

Status	Purpose of Issue	RIBA stage
S2	For Planning	3

Project No.	Drawn	Checked	Scale	Rev.
1713	ASB	JA	1:100 @ A1 1:200 @ A3	P2

Drawing No.  
**1713-BG-ZZ-11-DR-A-20.273**

Do not scale from this drawing. The Contractor is to take and check all dimensions on site before work commences. Discrepancies must be reported to the Architect. Subcontractors must verify all dimensions on site before making a shop drawing or commencing manufacturing. This drawing is copyright. ©

© Copyright Barr Gazetas Ltd.  
A 19 Hodson Street, London, W1B 4BG  
T 0207 536 5581  
W www.barrgazetas.com