


Proposed Section AA

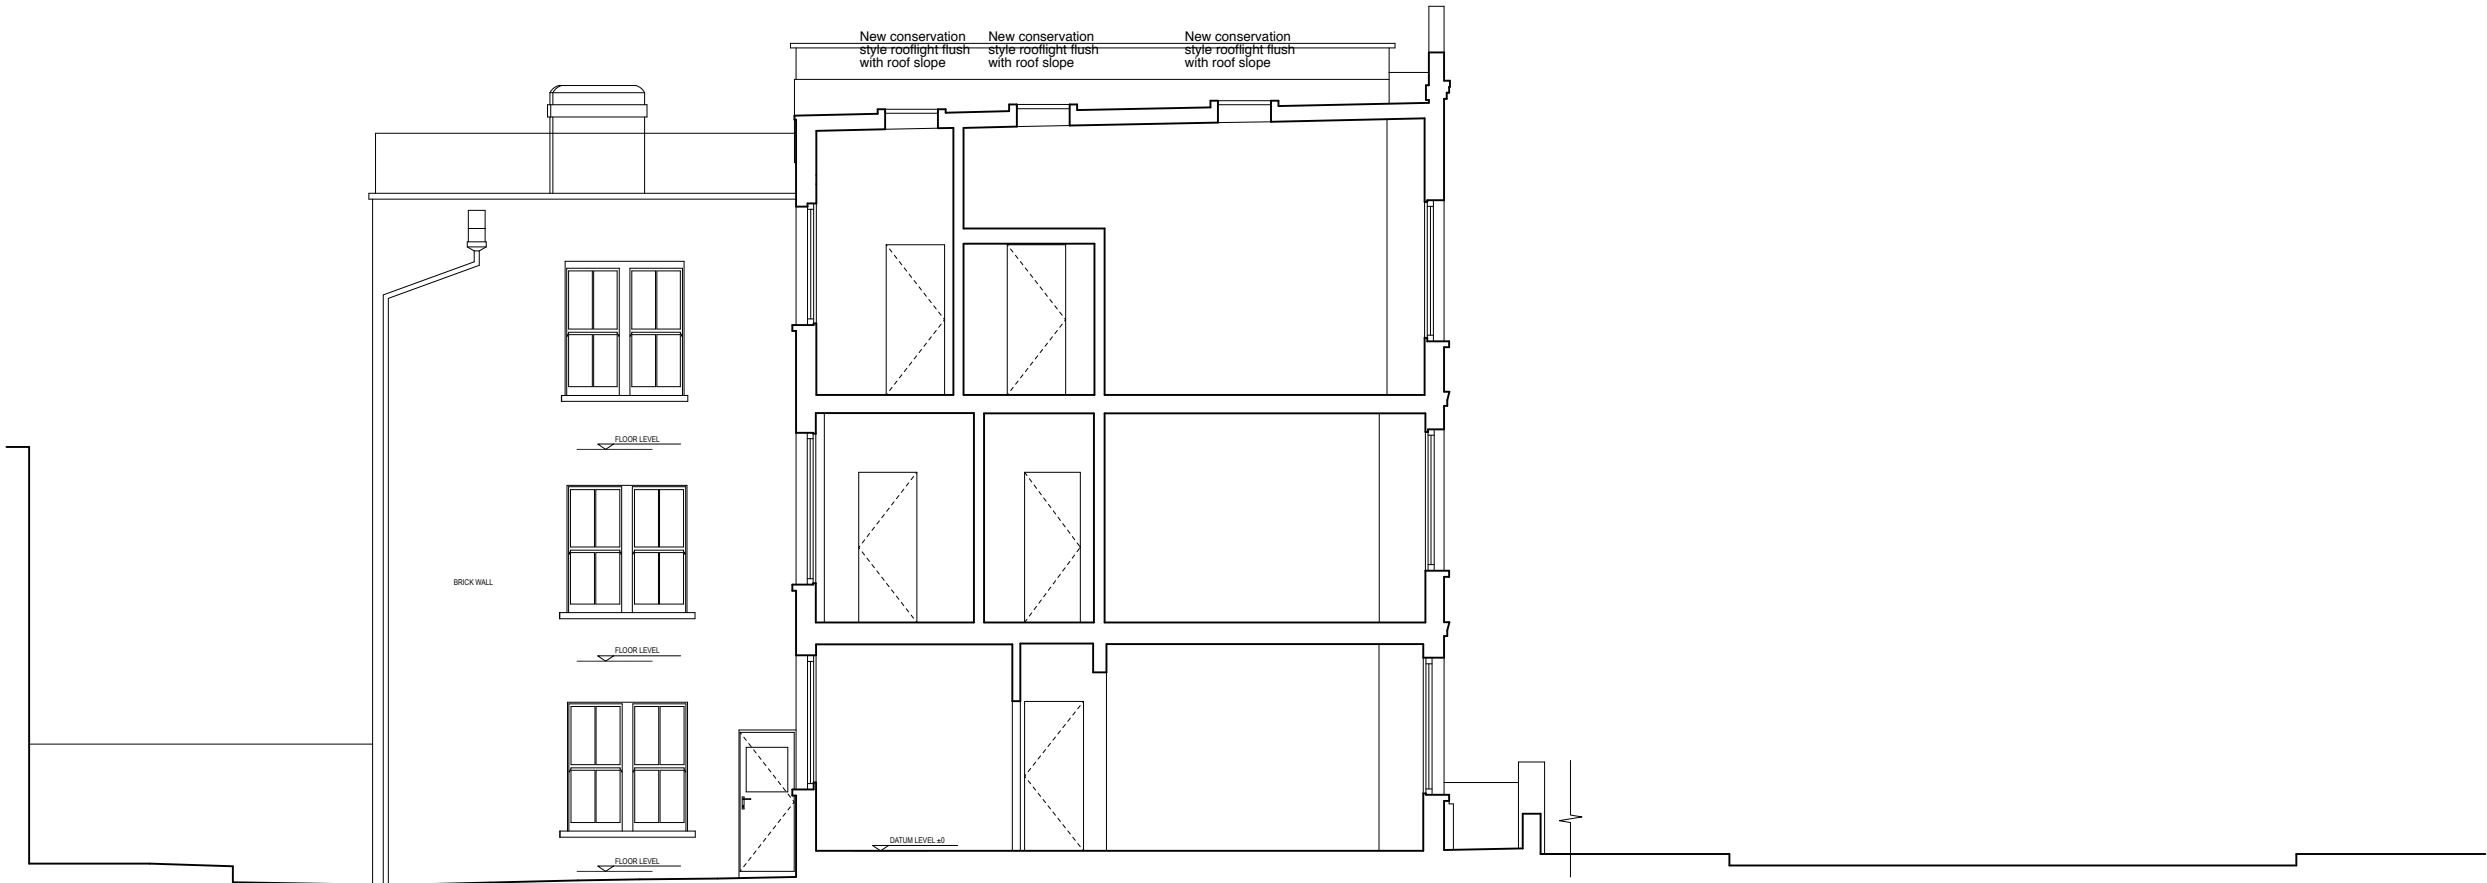

Proposed Section BB

Notes

© Copyright Reserved Inglis Badrashi Ltd

Key

0 1 2 3 4 M

PLANNING

Revisions

Rev A (13.12.18): Rooflights reduced to 4no.

Rev B (21.12.18): Rooflights amended to conservation style

ibla

11 Wells Mews London W1T 3HD
t 020 7580 8808 f 020 7636 9951
www.ibla.co.uk postroom@ibla.co.uk

Client

P Melikian

Project

130 Fleet Road NW3 2QX

Drawing

Proposed Sections

Date

Jan 18

Scale

1:50 at A1
1:100 at A3

Drawn by

PI

Ref.

1086 P08B