
New aluminium frame to external walkway. Solar reduction qulaity, single glazed roof and wall panels for weather protection. Opening to top and bottom of glazed side panels for ventilation. Final design to be confirmed. Side panels to sit in line with hall windows _____

Fire escape stairs to be removed. New, compliant metal stairs added in new location to accomodate canopy

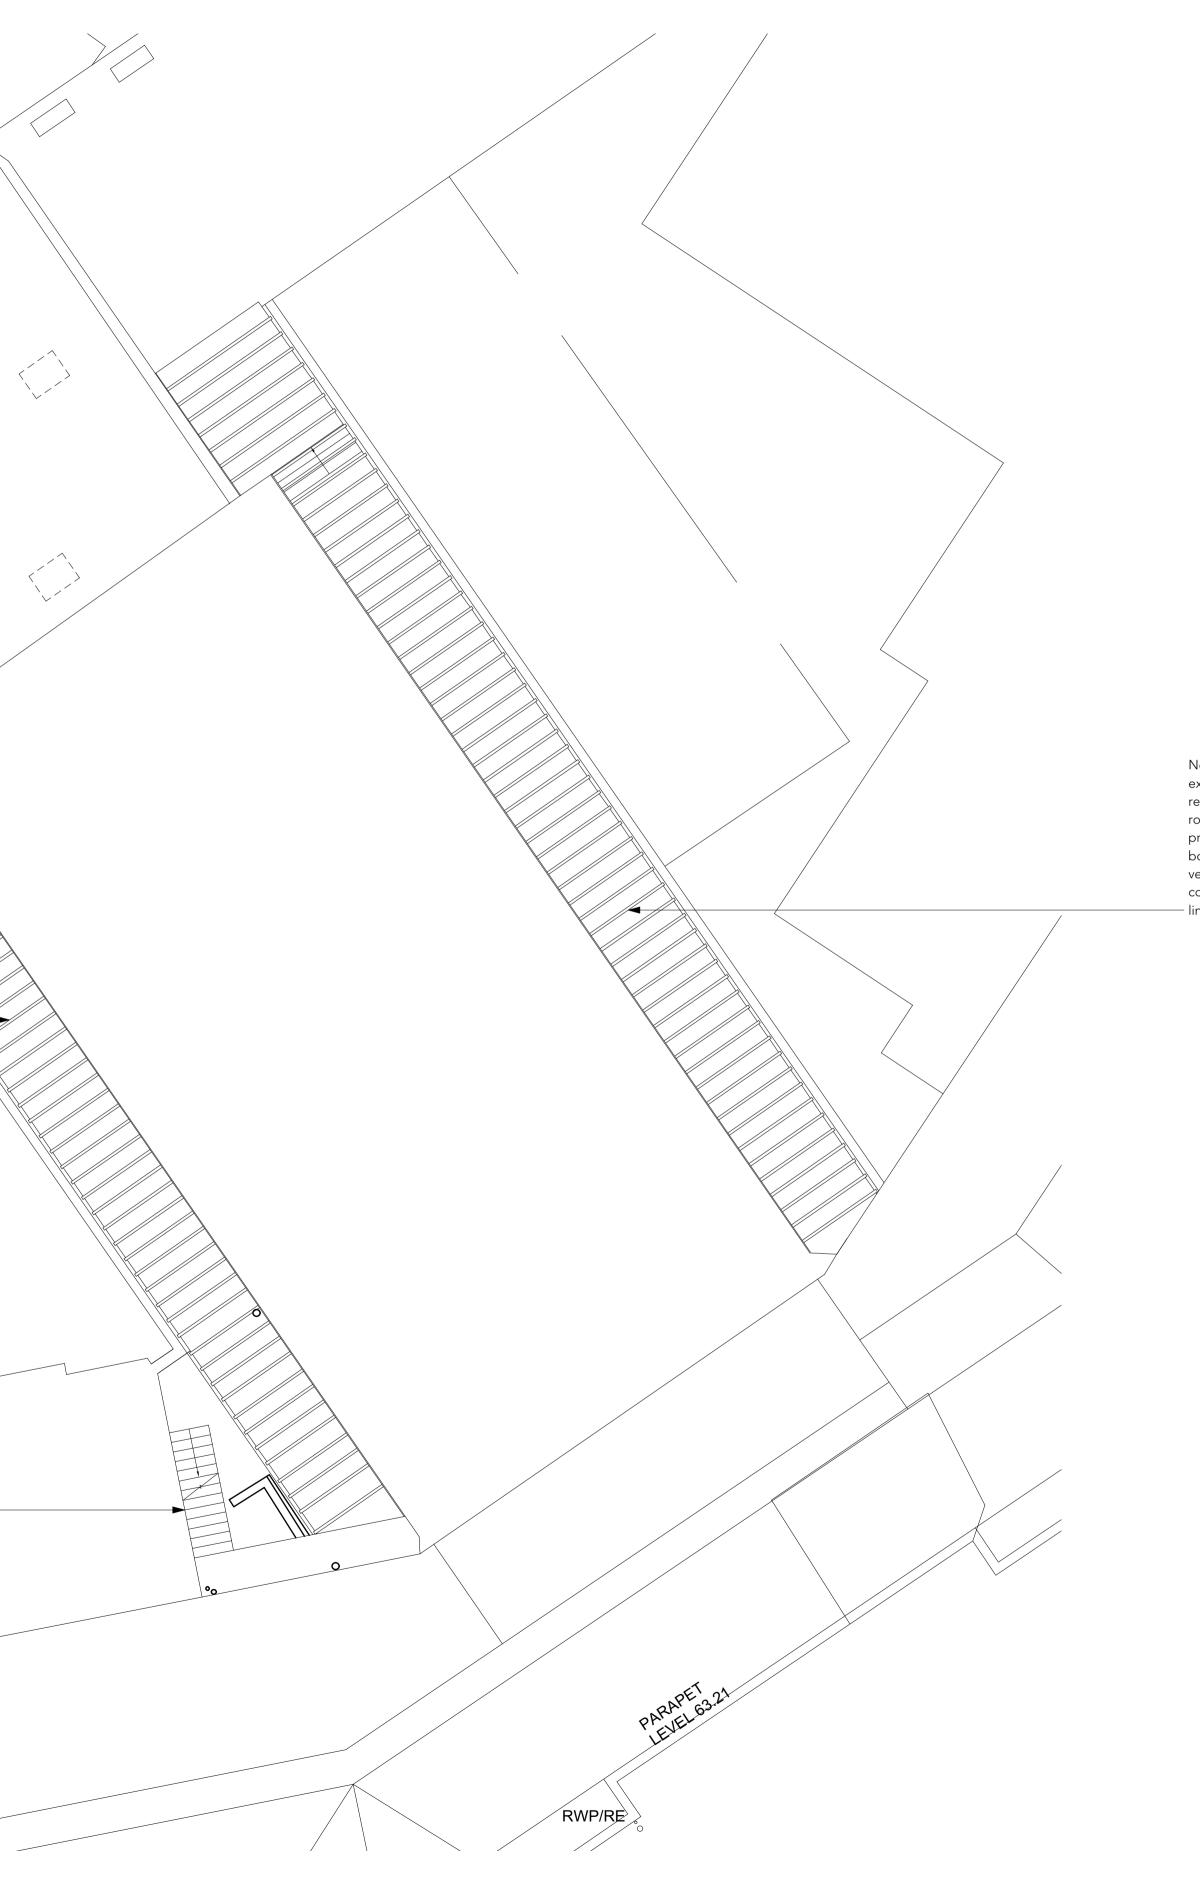



| | | REVISION HISTORY | |
|---------------------------------|----------------------------|-------------------------------------------------------------------------|-----------------------------|
| REV | DATE | DESCRIPTION | |
| | | | |
| | | | |
| | | | |
| | 1 | | |
| | | | |
| | | | |
| | cale from d all dimensi | rawings ons on site prior to manufacture | |
| Confirm | discrepanc | ies with Architect prior to proceeding rs' documentation | |
| | job no. | | notes job title |
| | | William Ellis School | |
| 598 | 3 | Highgate | |
| | date | | dwg. title |
| 28/1 | 1/18 | Proposed Hall Roof P | lan |
| | | Client: William Ellis School | |
| CB/TC dra | awn/checked | Scale: 1:200 @ A1 / 1:500 @ A3 | |
| | | dwg. no. 598_P119 - | rev. no. |
| | | | |
| PLANNING | | | |
| | | | |
| © Sarah Wigglesworth Architects | | | |
| | | T +44 (0)20 7607 9200 F +44 (0)20 76 E mail@swarch.co.uk W www.swarc | 607 5800 h.co.u k |
| | | | |

New aluminium frame to New aluminium frame to external walkway. Solar reduction qulaity, single glazed roof and wall panels for weather protection. Opening to top and bottom of glazed side panels for ventilation. Final design to be confirmed. Side panels to sit in line with hall windows