



LONG SECTION

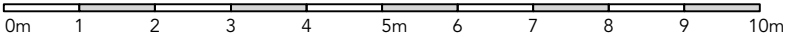

Notes  
Do not scale off drawing. Contact architect for specific dimensions.

02	181214	Planning issue
01	181205	Preliminary issue
No.	Date	Issue notes

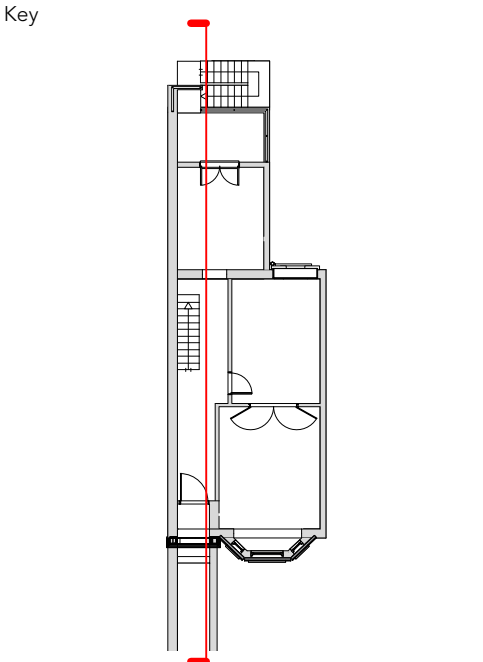



**MiRArchitects**  
30 Burghley Road  
London N8 0QE  
07804 025839 | 0203 8292 4316  
[www.mirarchitects.co.uk](http://www.mirarchitects.co.uk)

Client name  
**Dr P Turville**

Project Title  
**9 Denning Road NW3 1RU**

Drawing Title  
**LONG SECTION**  
Existing

Drawing status Planning		Client sign-off
Drawn by MR	Checked by PS	Drawing scale 1:100 @ A3

Drawing number <b>1810_E005</b>	Revision <b>02</b>
------------------------------------	-----------------------