



PROPOSED SECTION

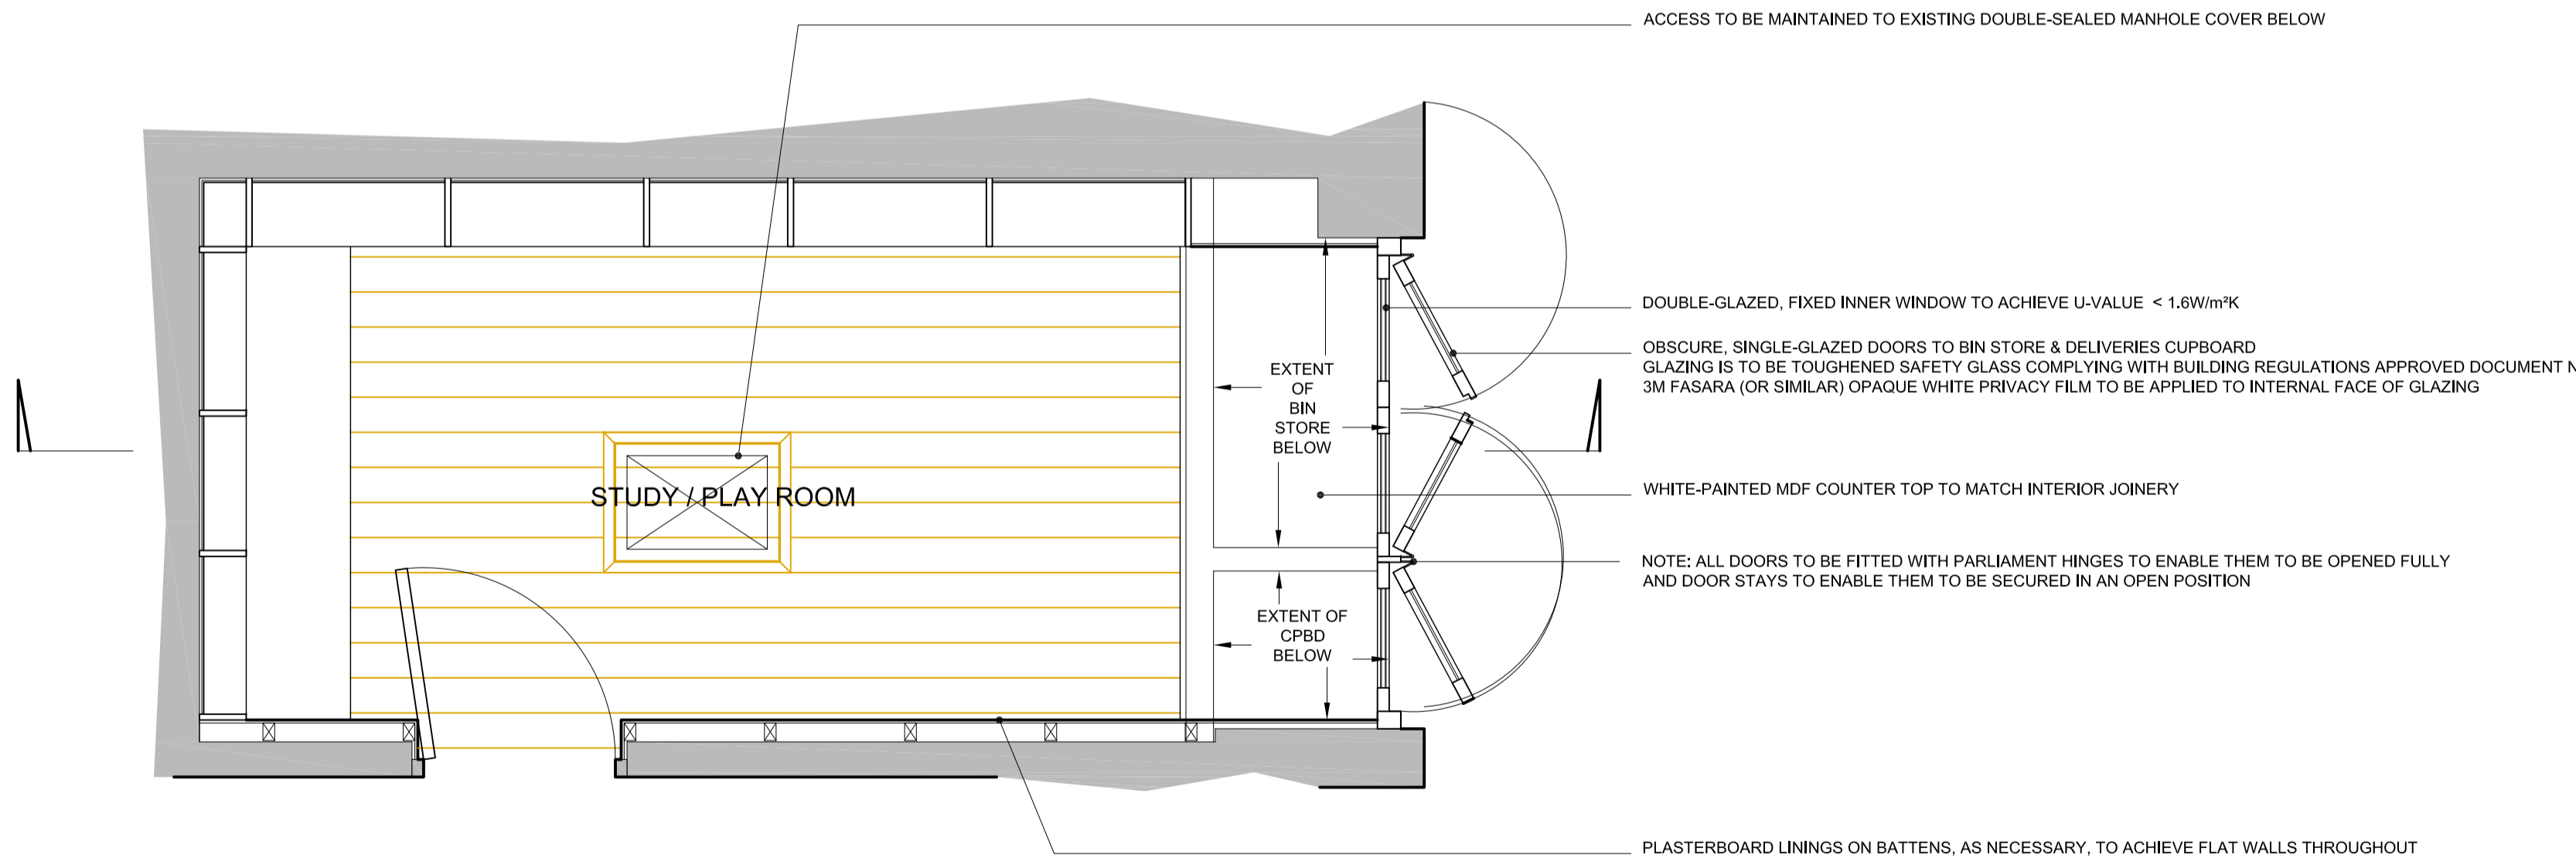

PROPOSED PLAN

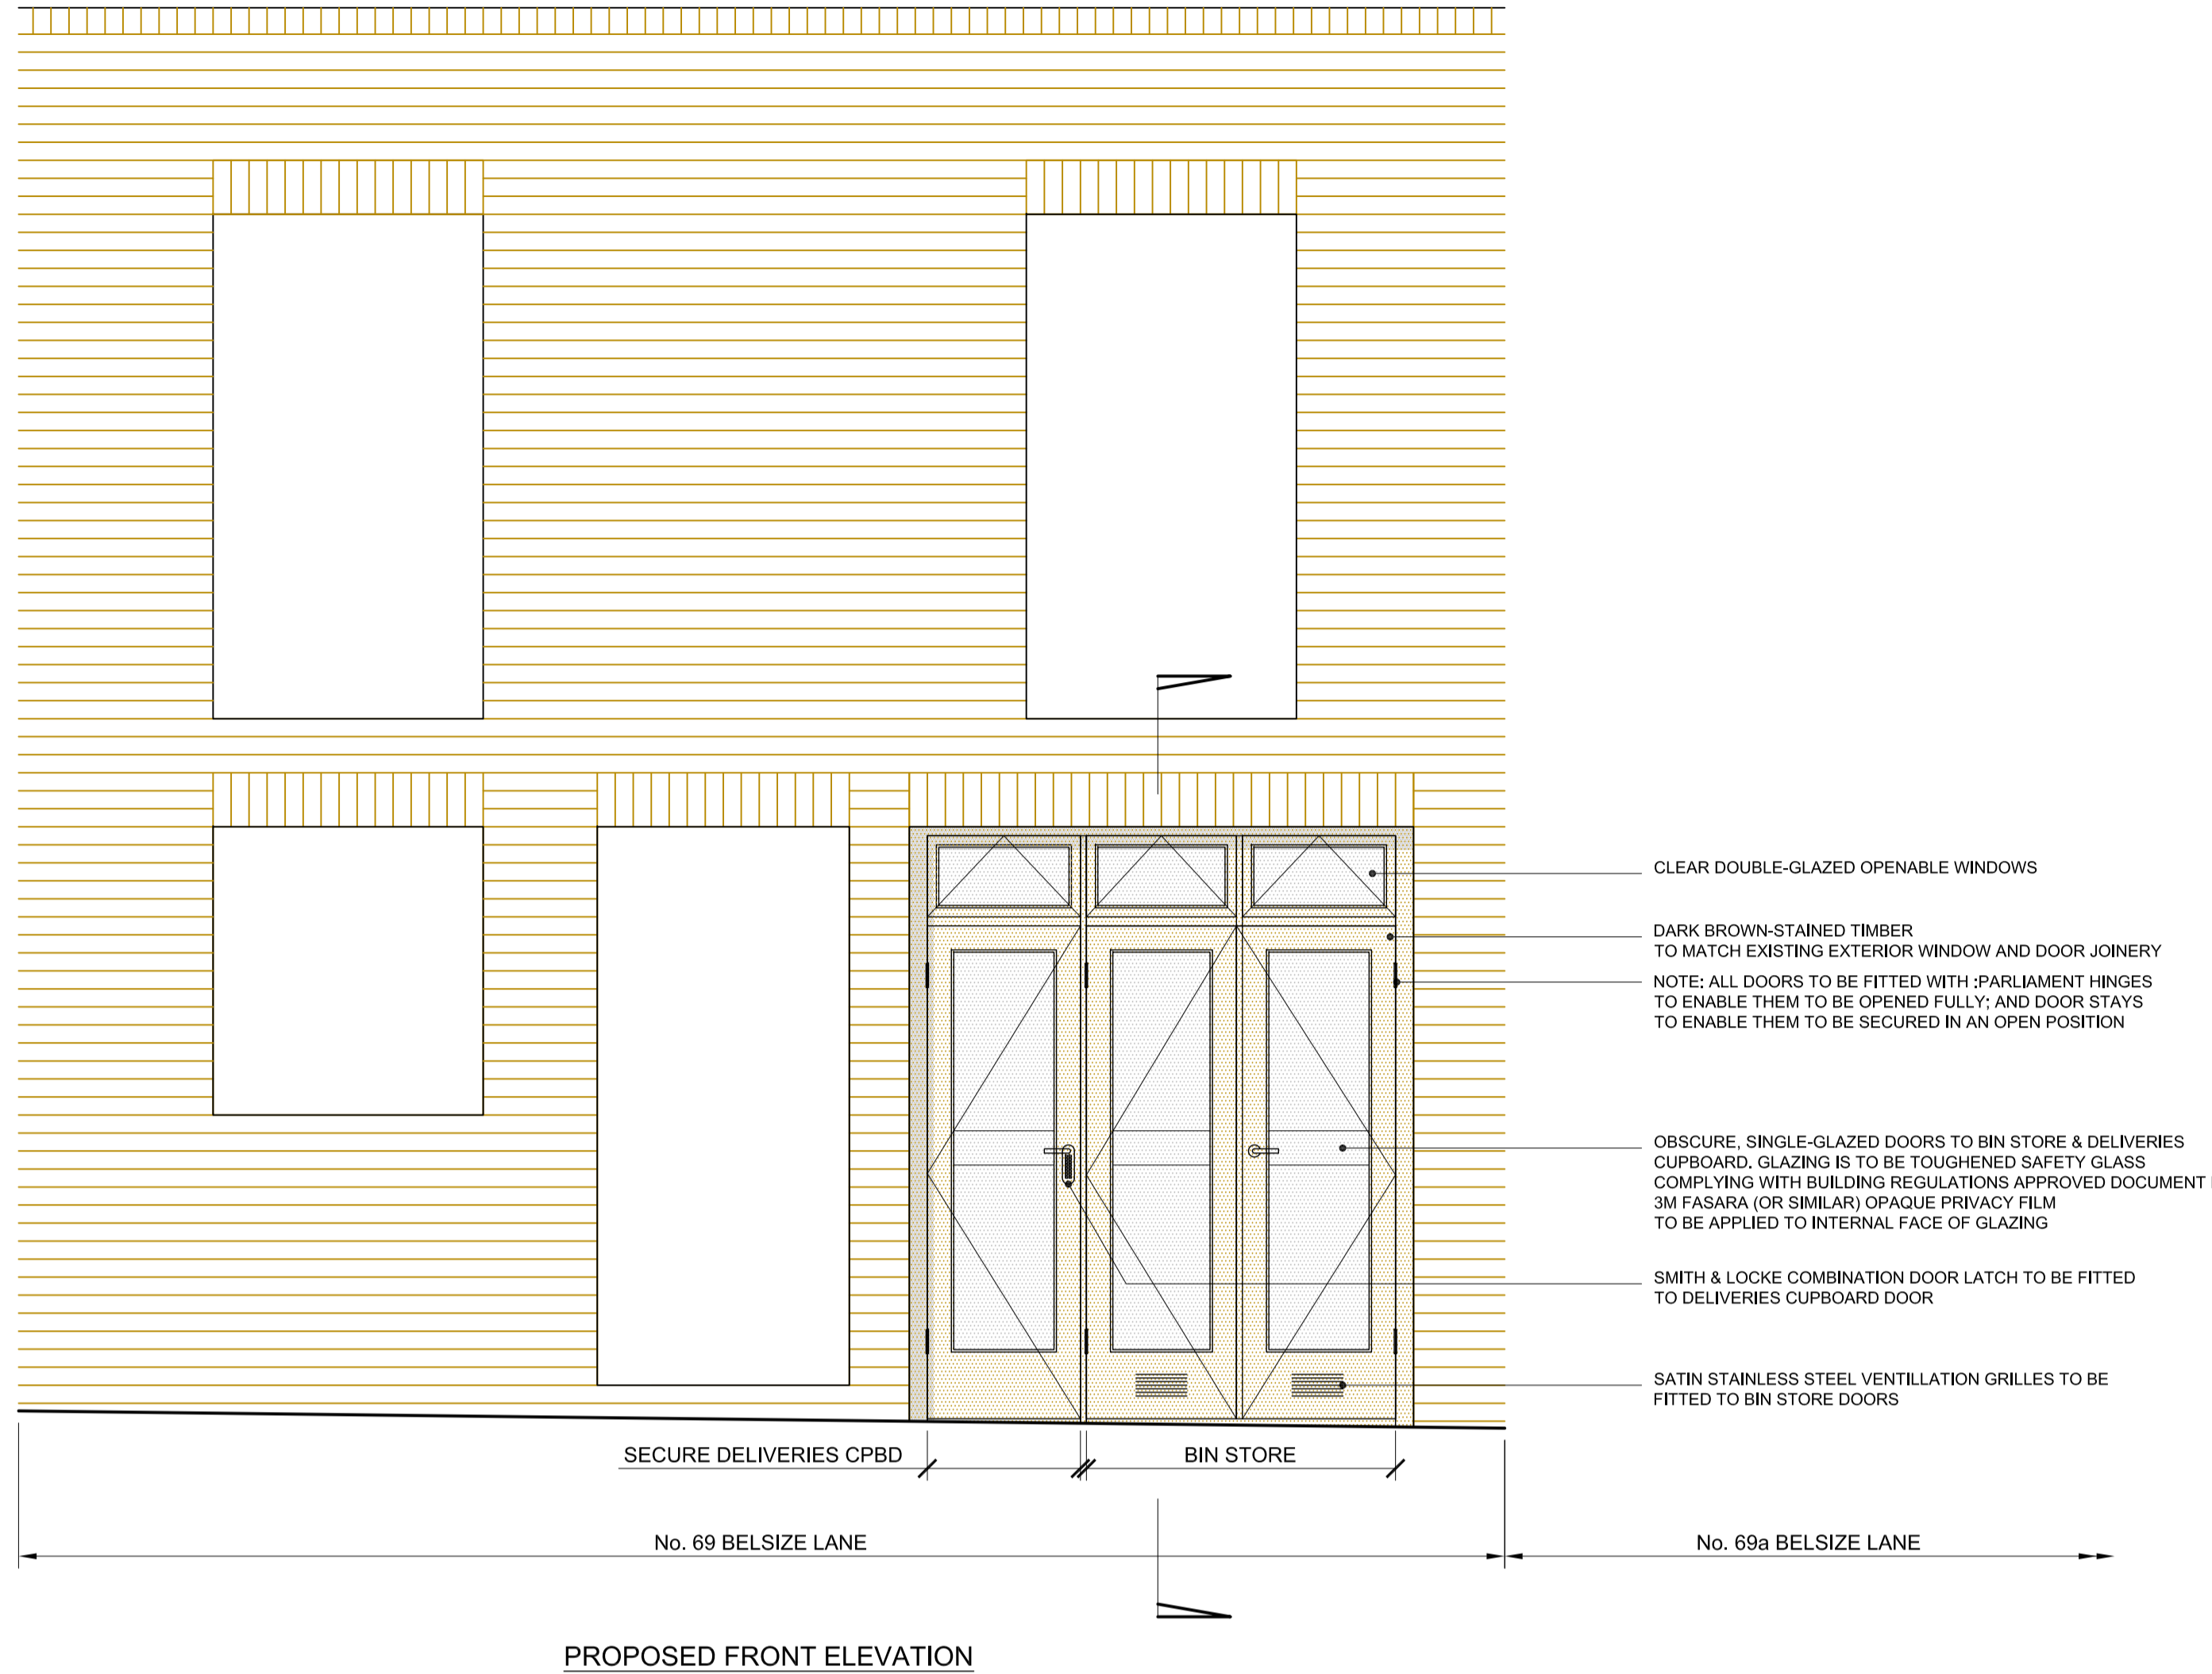

SITE LOCATION PLAN  
SCALE 1:1000


(C) Crown Copyright and database rights 2018 OS 100035409  
Reproduction in whole or in part is prohibited without the prior permission of Ordnance Survey

0 10 20 40 80 100mm

0	ISSUED FOR PLANNING APPROVAL	21/12/18	BG
D	ISSUED FOR REVIEW & COMMENT	11/12/18	BG
D	ISSUED FOR REVIEW & COMMENT	29/10/18	BG
D	ISSUED FOR REVIEW & COMMENT	25/10/18	BG
issued for purpose indicated		date	chkd

Drawing notes

- FOR GENERAL NOTES REFER TO GODBER & Co. GENERAL NOTES DRAWING No. 000
- THIS DRAWING IS TO BE READ IN CONJUNCTION WITH ALL RELEVANT CONSULTANTS' DRAWINGS AND SPECIFICATIONS
- THE CONTRACTOR IS TO IMMEDIATELY NOTIFY GODBER & Co. OF ANY DISCREPANCIES BETWEEN THIS DRAWING AND ANY OTHER CONTRACT DOCUMENTS
- ALL DIMENSIONS ARE IN MILLIMETRES; ALL LEVELS ARE IN METRES ABOVE ORDNANCE DATUM (AOD) UNLESS NOTED OTHERWISE
- DO NOT SCALE FROM THIS DRAWING OR THE DIGITAL DATA. ONLY FIGURED DIMENSIONS ARE TO BE USED

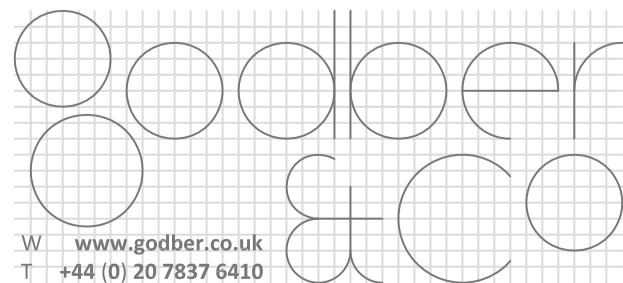

Status

PLANNING

Client

MICHAEL JAMPEL

Title

PROPOSED GENERAL  
ARRANGEMENT

Scales

1:25 @A1 / 1:50 @A3

Date

OCT. 2018

Drawn

BG

Chk'd

-

Project

69 BELSIZE LANE, NW3 5AU  
GARAGE CONVERSION

Job No.

Drg No.

Rev

231 001 0