


1. Proposed Rear Facade

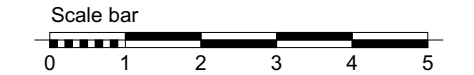

VATRAA

Vatraa Architecture Ltd  
86 - 90 Paul Street  
London, UK  
EC2A 4NE  
T: 07535018051, 07378378833  
E: info@vatraa.com

Richborough Road

Clients: Ms Nicky Adrian & Mr Geoff Segal  
Project address: 6 Richborough Road  
London, UK  
NW2 3LU


Drawing Name  
Proposed Facades

Modified by  
AP

Checked by  
AP

Date 17.12.2018	Sheet A3	Scale 1:100
--------------------	-------------	----------------

Project no. <b>1007</b>	Drawing no. <b>P005</b>	Revision
----------------------------	----------------------------	----------

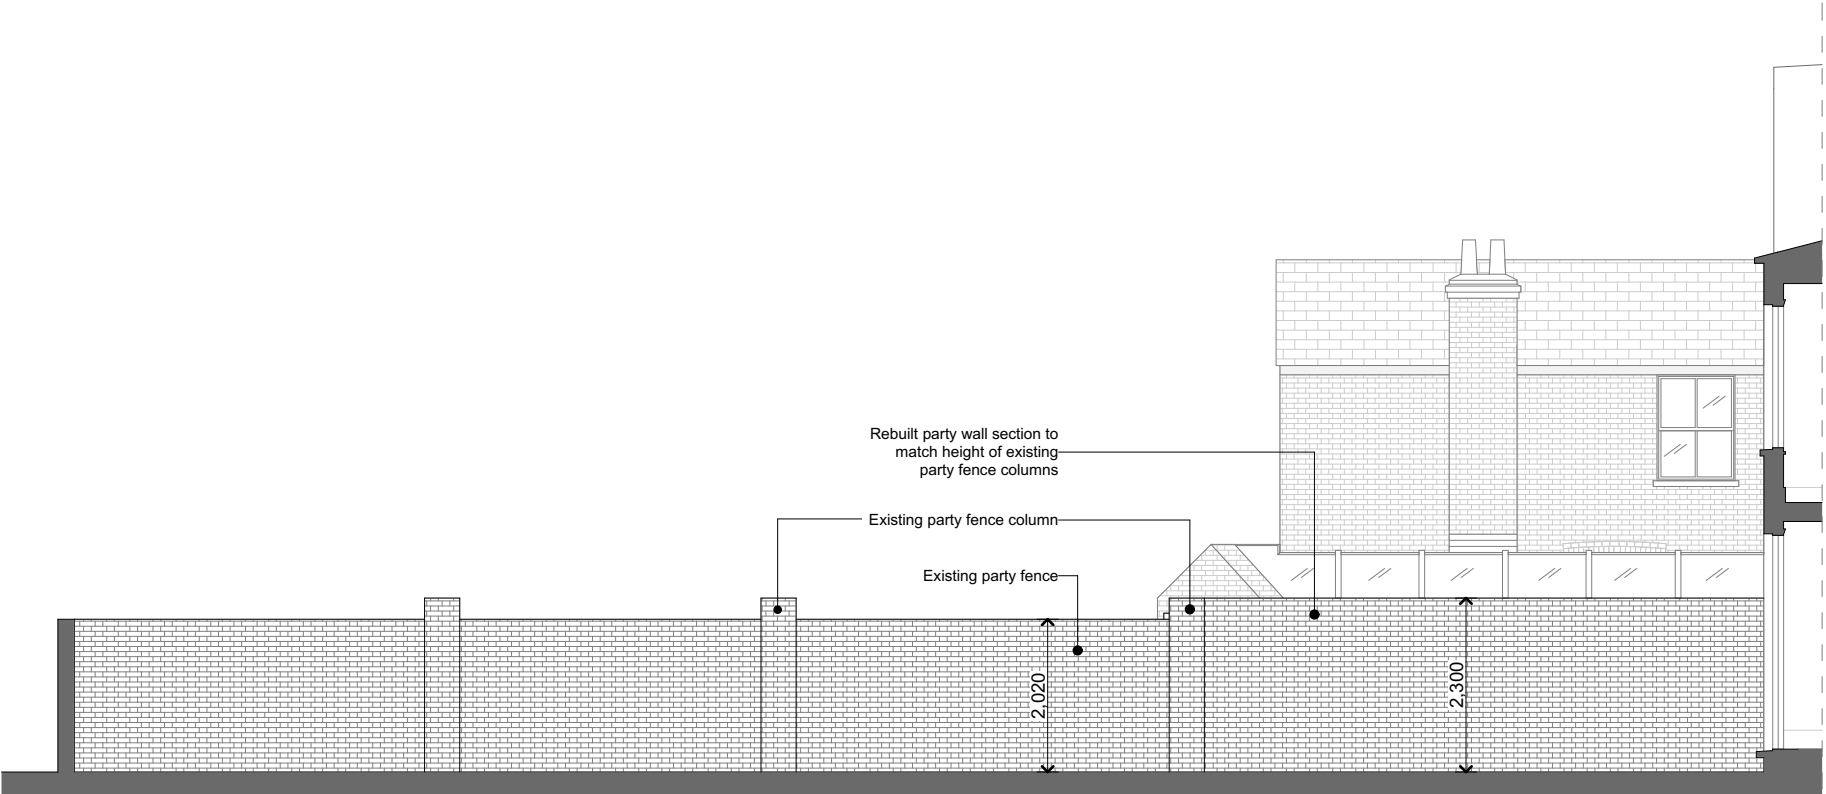

2. Proposed Side Facade looking from 5 Richborough Road